


FINAL SURVEY NO.	SURVEYED	BY	DATE
NOTE BOOK	PLOTTED		
AREAS CHECKED	TEMPLATE		
	AREAS CHECKED		

ORIGINAL SURVEY NO.	SURVEYED	BY	DATE
NOTE BOOK	PLOTTED		
AREAS CHECKED	TEMPLATE		
	AREAS CHECKED		

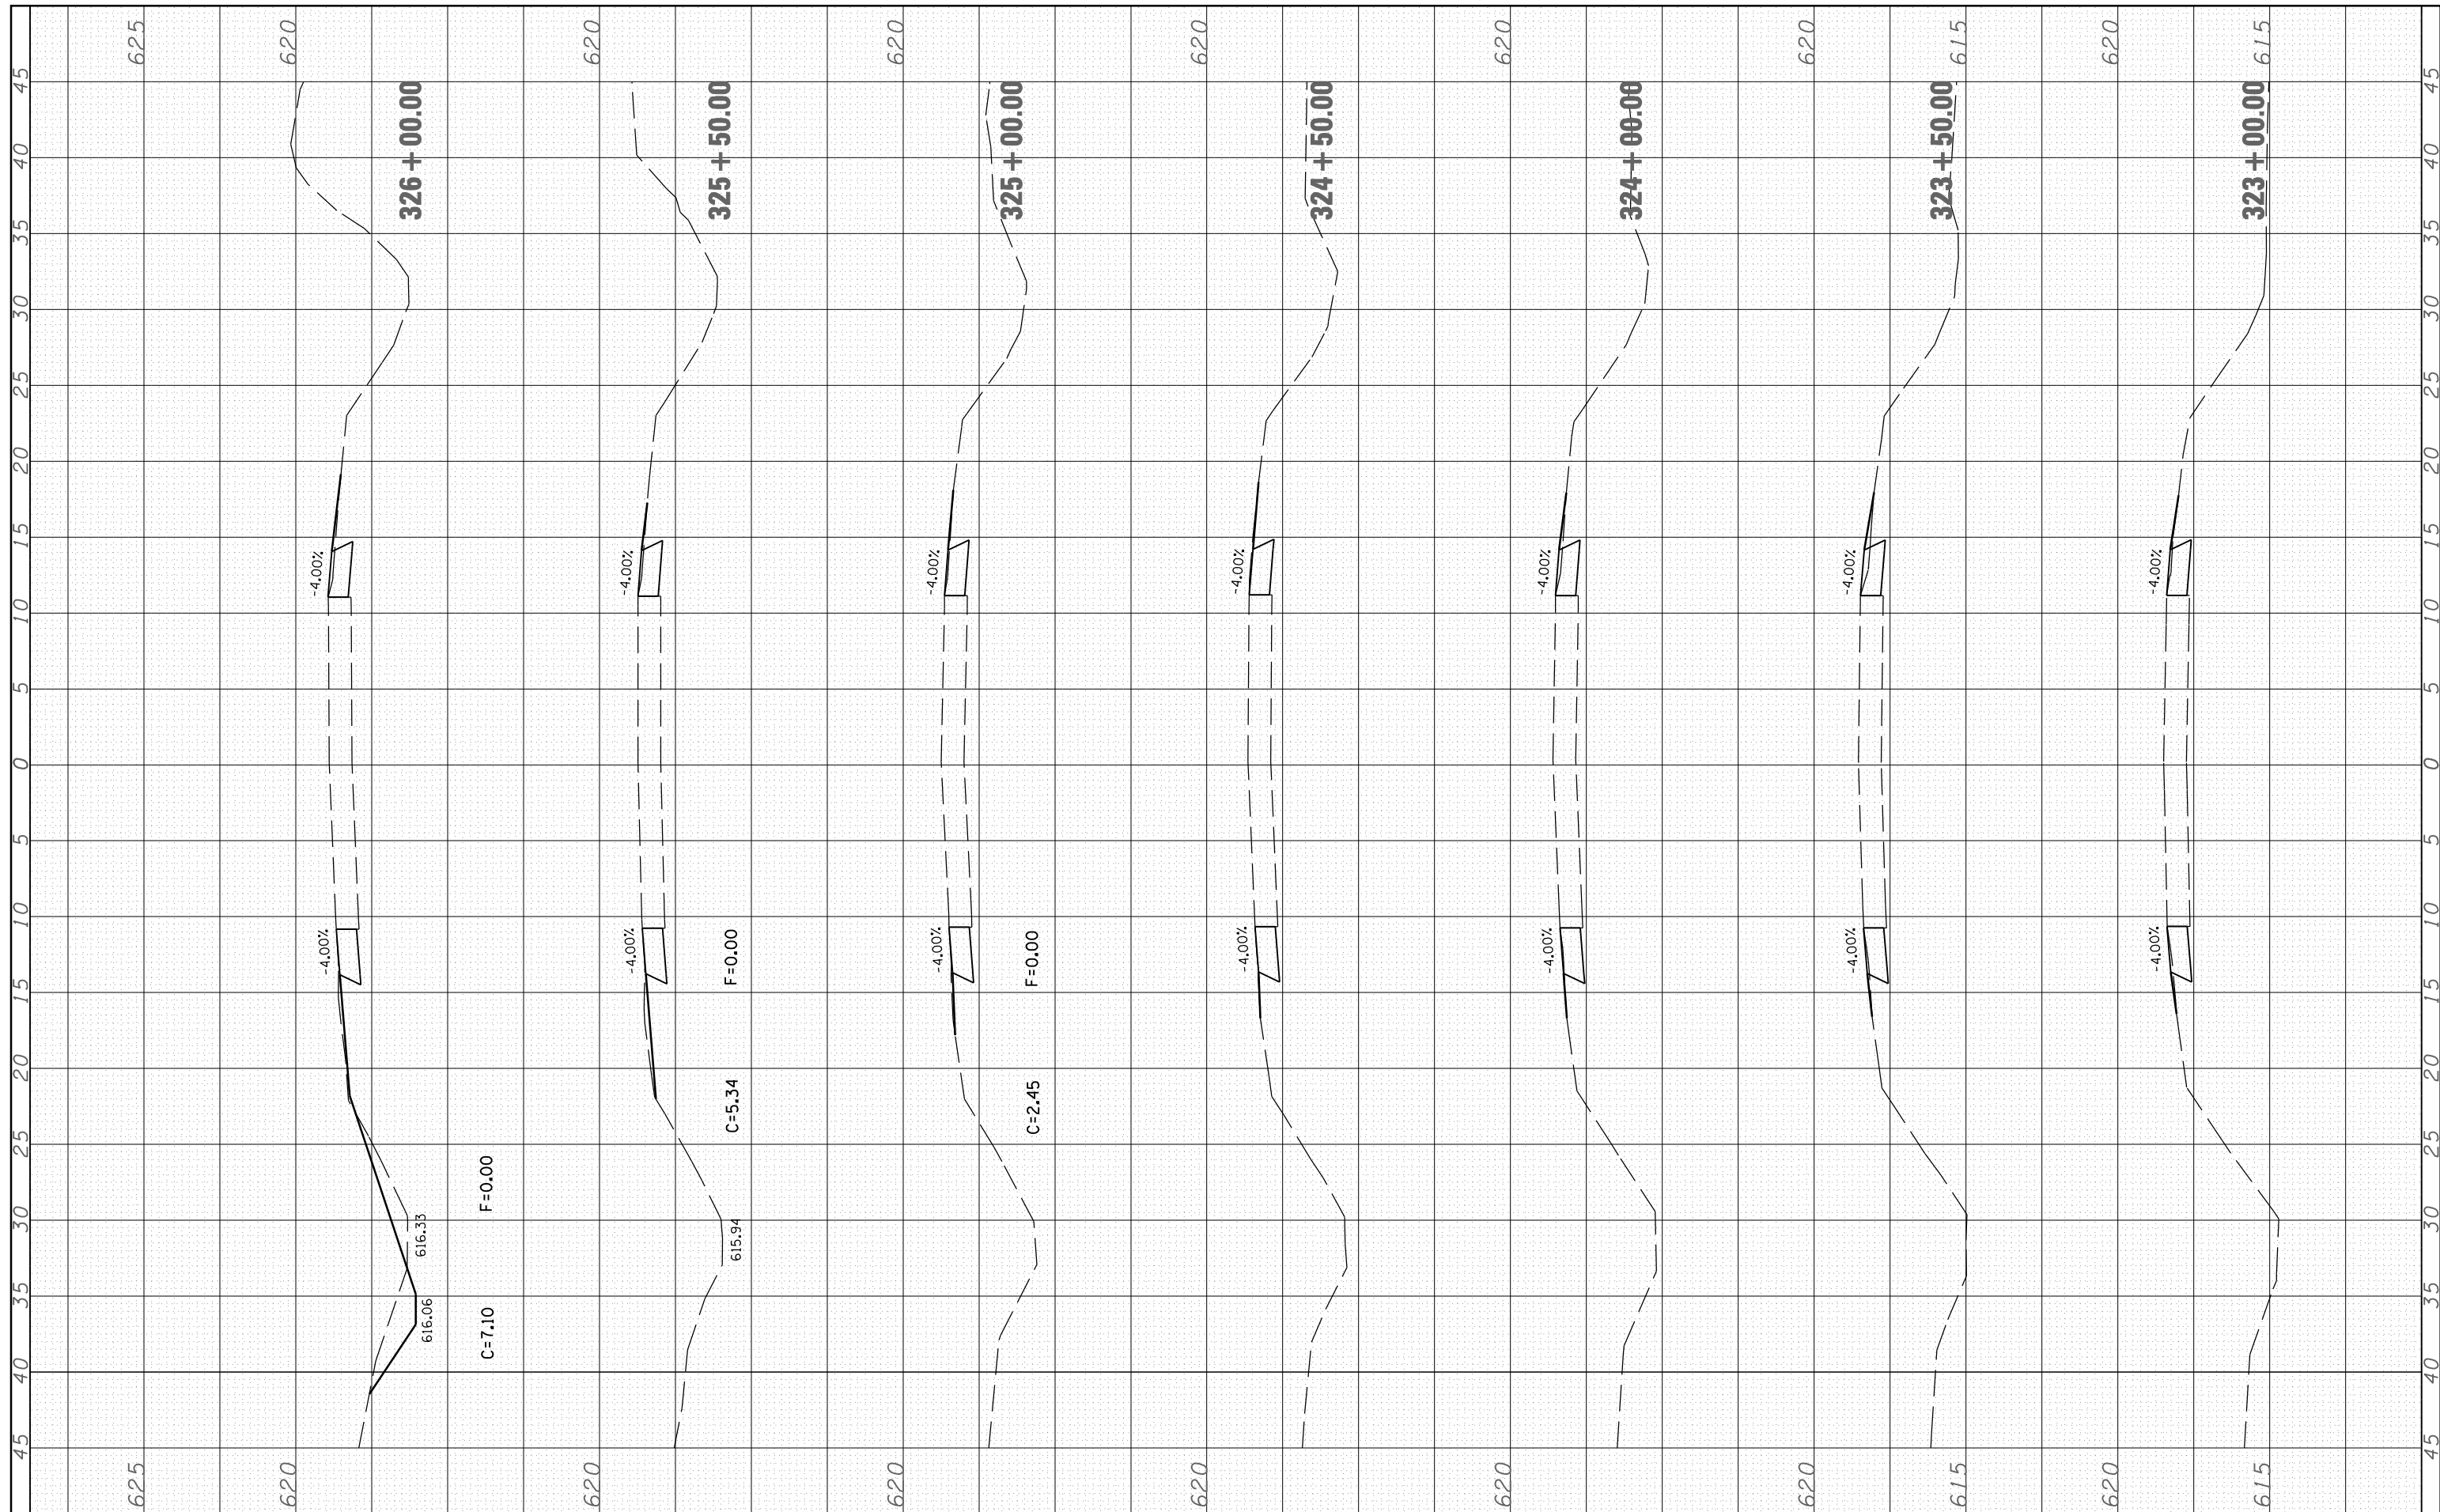

FILE NAME = c:\projects\d610607\shpdf.dgn  
 USER NAME = laughlinr1  
 PLOT SCALE = 40.0000' / IN.  
 PLOT DATE = Jan-09-2008 02:21:03PM

DESIGNED -  
 DRAWN -  
 CHECKED -  
 DATE -

REVISED -  
 REVISED -  
 REVISED -  
 REVISED -

**STATE OF ILLINOIS  
 DEPARTMENT OF TRANSPORTATION**

SCALE: SHEET NO. OF SHEETS STA. 323+00.00 TO STA. 326+00.00

F.A.P. RTE. 1613	SECTION	COUNTY SANGAMON	TOTAL SHEETS 20	SHEET NO. 16
FED. ROAD DIST. NO.	ILLINOIS	FED. AID PROJECT	CONTRACT NO. 72B29	