


FINAL SURVEY NO.	SURVEYED PLOTTED	BY	DATE
NOTE BOOK	TEMPLATE		
AREAS CHECKED	AREAS CHECKED		

ORIGINAL SURVEY NO.	SURVEYED PLOTTED	BY	DATE
NOTE BOOK	TEMPLATE		
AREAS CHECKED	AREAS CHECKED		

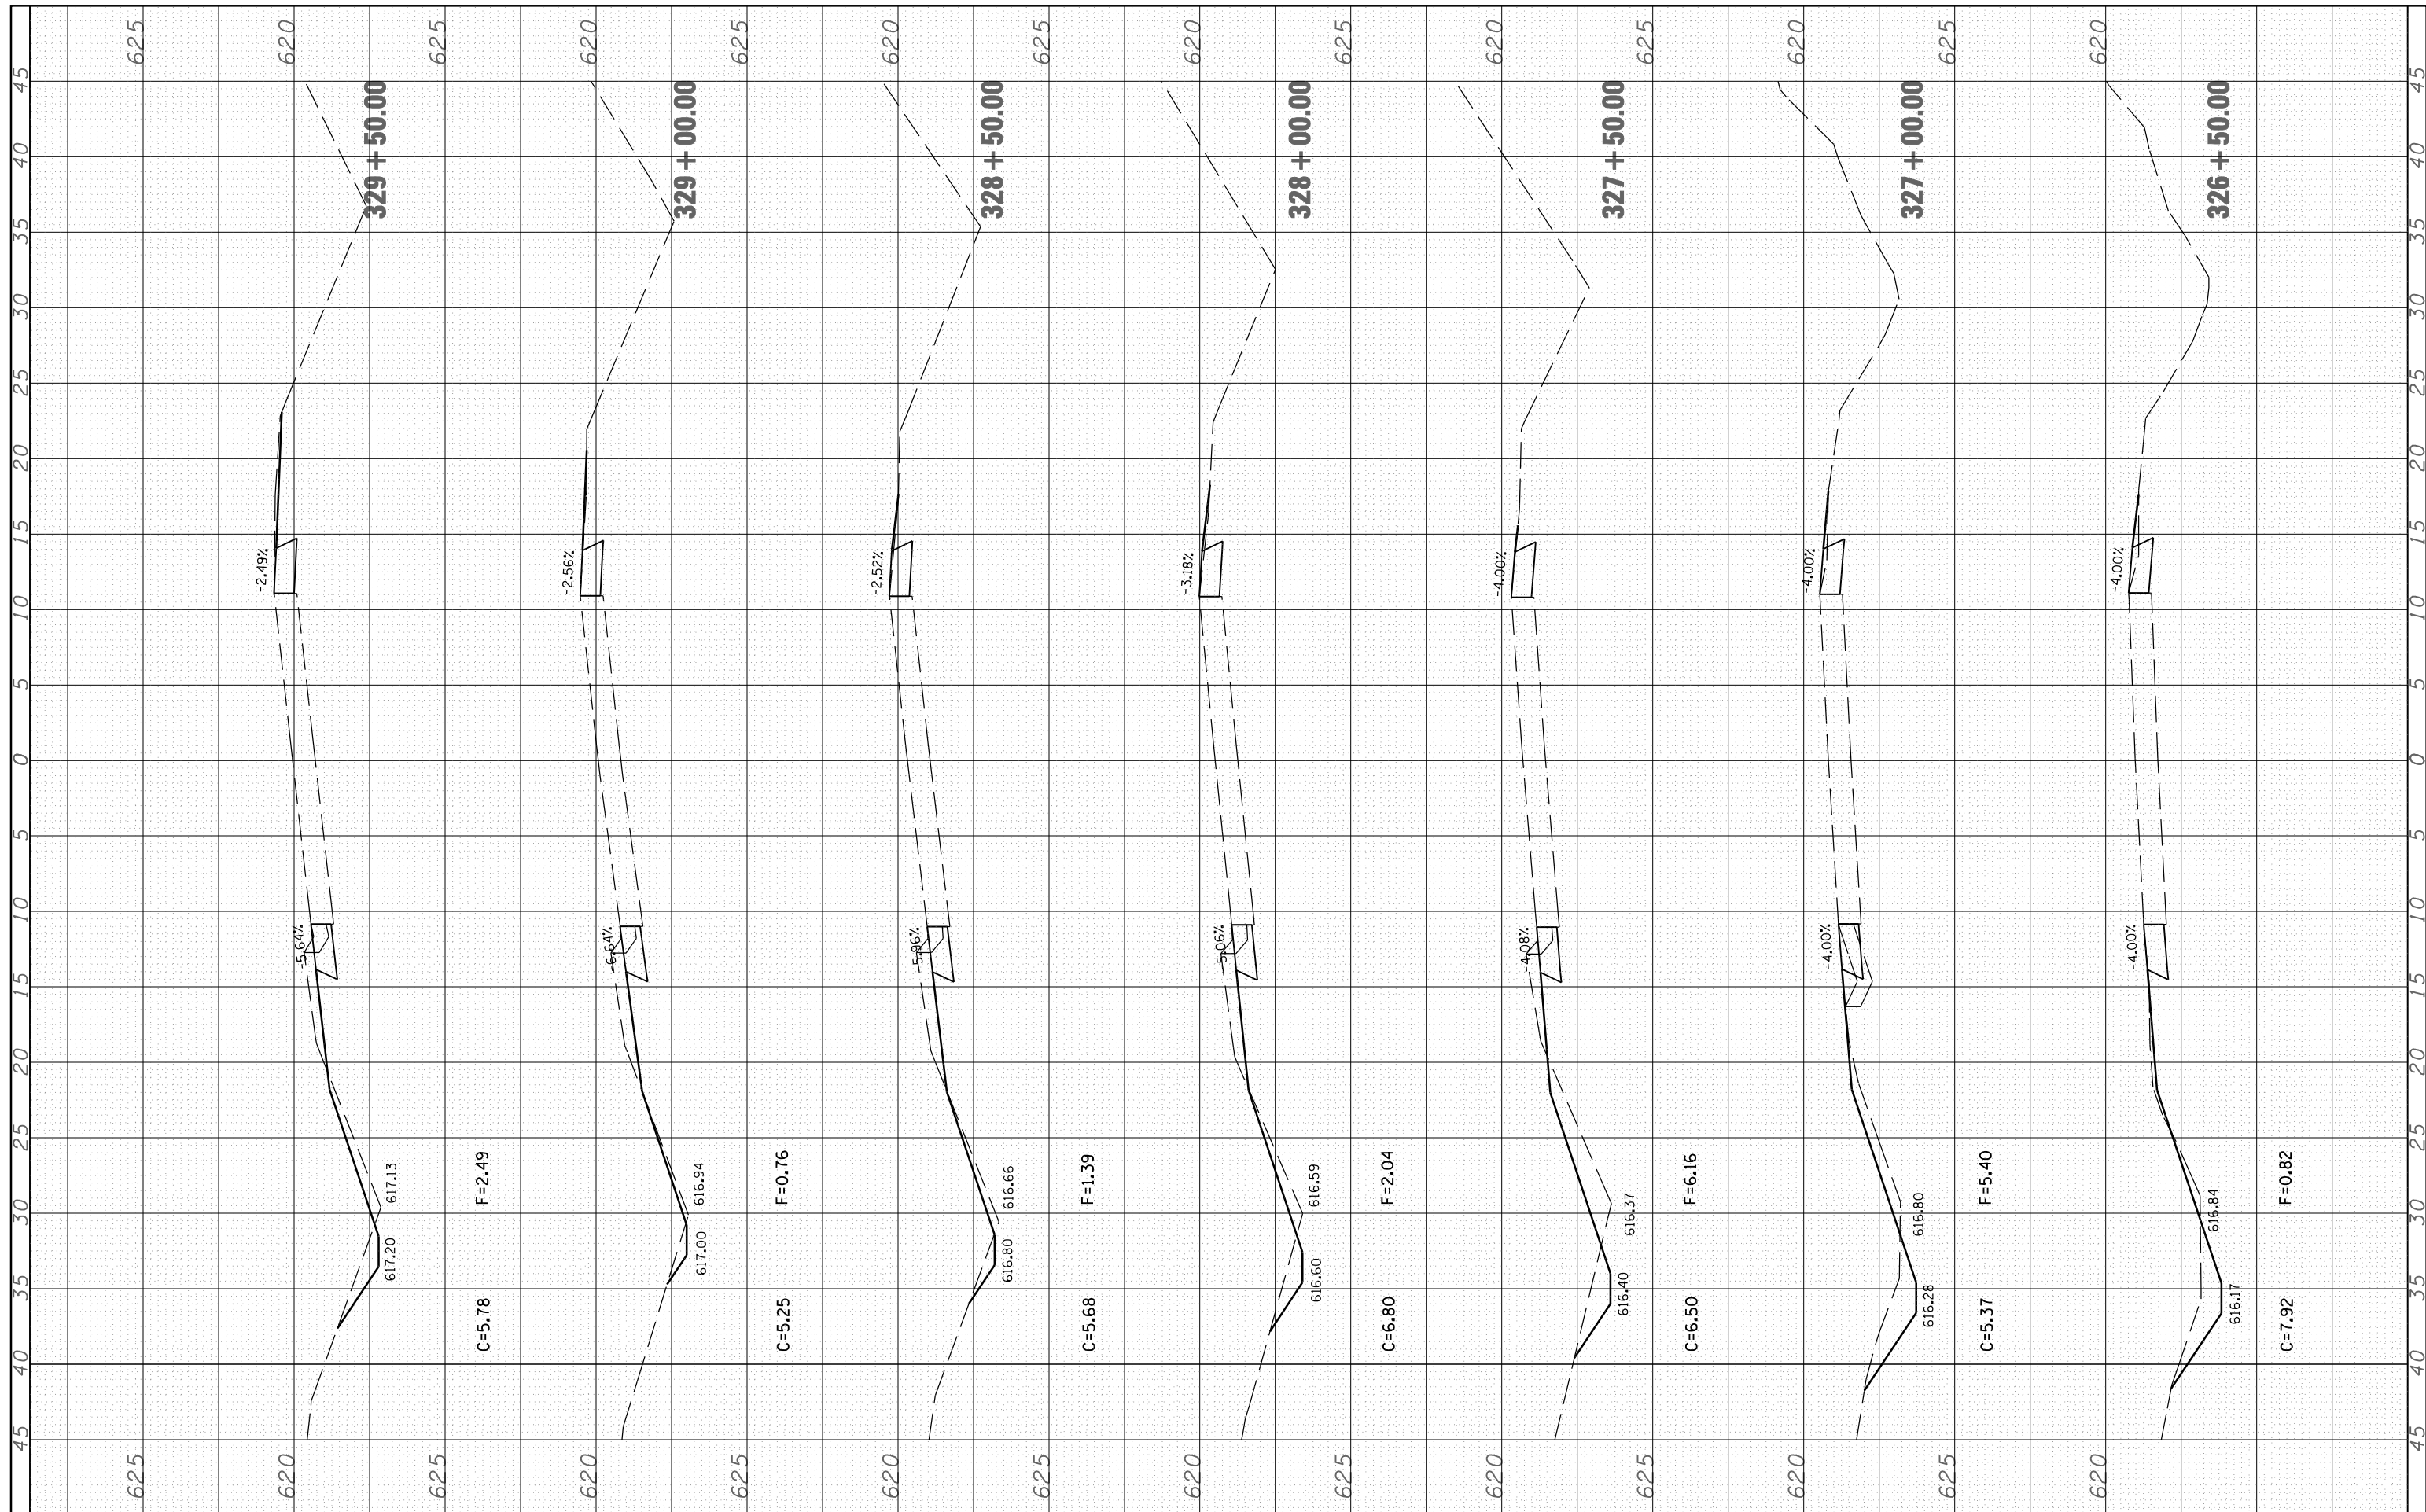

FILE NAME = c:\projects\d610607\shp.pdf.dgn  
 USER NAME = laughlinr1

DESIGNED -  
 DRAWN -  
 CHECKED -  
 DATE -

REVISED -  
 REVISED -  
 REVISED -  
 REVISED -

**STATE OF ILLINOIS  
 DEPARTMENT OF TRANSPORTATION**

SCALE: SHEET NO. OF SHEETS STA. 326+50.00 TO STA. 329+50.00

F.A.P. RTE. 1613	SECTION *	COUNTY SANGAMON	TOTAL SHEETS 20	SHEET NO. 17
FED. ROAD DIST. NO. ILLINOIS FED. AID PROJECT		CONTRACT NO. 72B29		