


FOR INDEX OF SHEETS AND HIGHWAY  
STANDARDS, SEE SHEET 2.

STATE OF ILLINOIS  
DEPARTMENT OF TRANSPORTATION  
DIVISION OF HIGHWAYS

**PLANS FOR PROPOSED  
CONTRACT MAINTENANCE**  
**FAI ROUTE 72 (I-72)**  
**SECTION DIST 6 PATCHING 2008**  
**SANGAMON COUNTY**  
**C96-054-08 / D96-054-08**

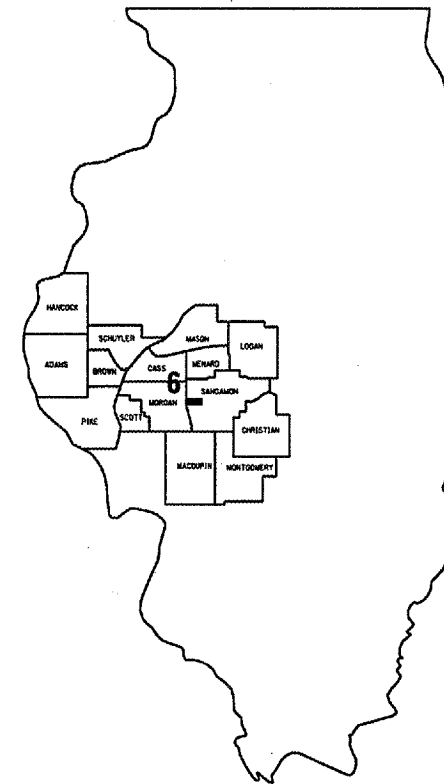


LOCATION OF SECTION INDICATED THUS: ■

BEGIN STA  
5 + 32.51

STA EQ  
506 + 81.52 BK =  
1345 + 00.00 AH

STA EQ  
1379 + 00.00 BK =  
379 + 00.00 AH

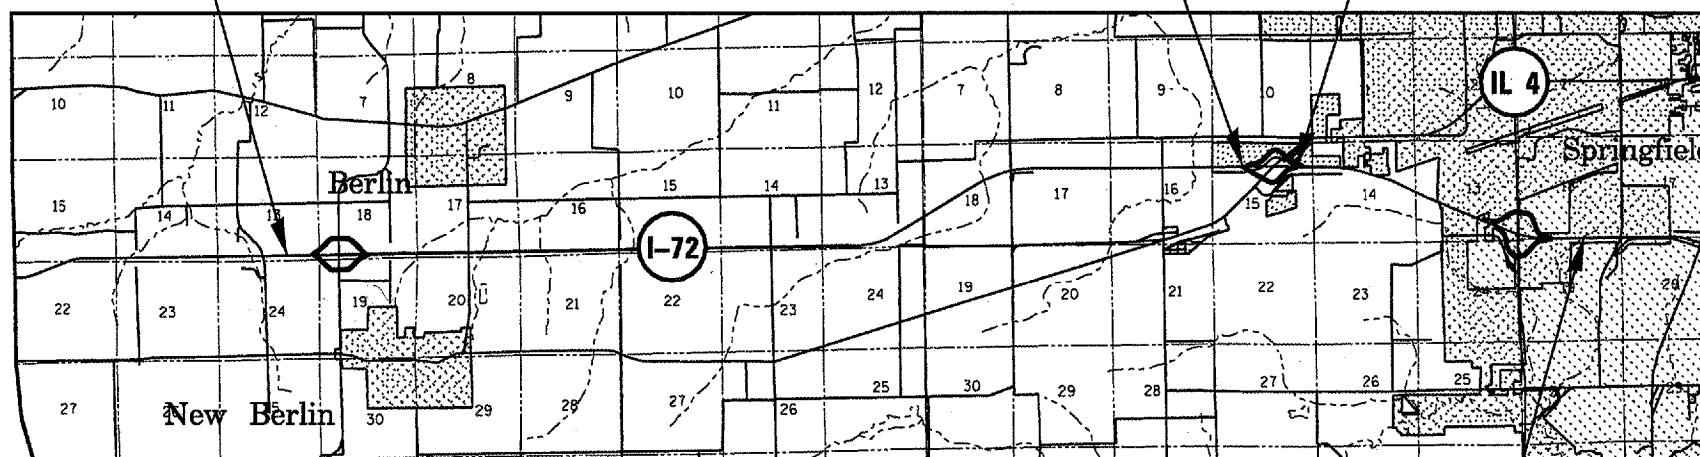

END STA  
527 + 00

**J. U. L. I. E.**  
**JOINT UTILITY LOCATION INFORMATION FOR EXCAVATION**  
**1-800-892-0123**

PLANS & CONTRACT TECHNICIAN: TIMOTHY SHARP  
PHONE: (217) 782-7743

NET LENGTH OF SEC 68,349 FT = 12.95 MILE

**CONTRACT NO. 72B90**

STATE OF ILLINOIS  
DEPARTMENT OF TRANSPORTATION  
DIVISION OF HIGHWAYS

SUBMITTED 2-15-2008

*Christine M. Reed*  
DEPUTY DIRECTOR OF HIGHWAYS, REGION FOUR ENGINEER

March 21, 2008

*Eric E. Harn*  
Interim ENGINEER OF DESIGN AND ENVIRONMENT

March 21, 2008

*Christine M. Reed*  
DIRECTOR, DIVISION OF HIGHWAYS