
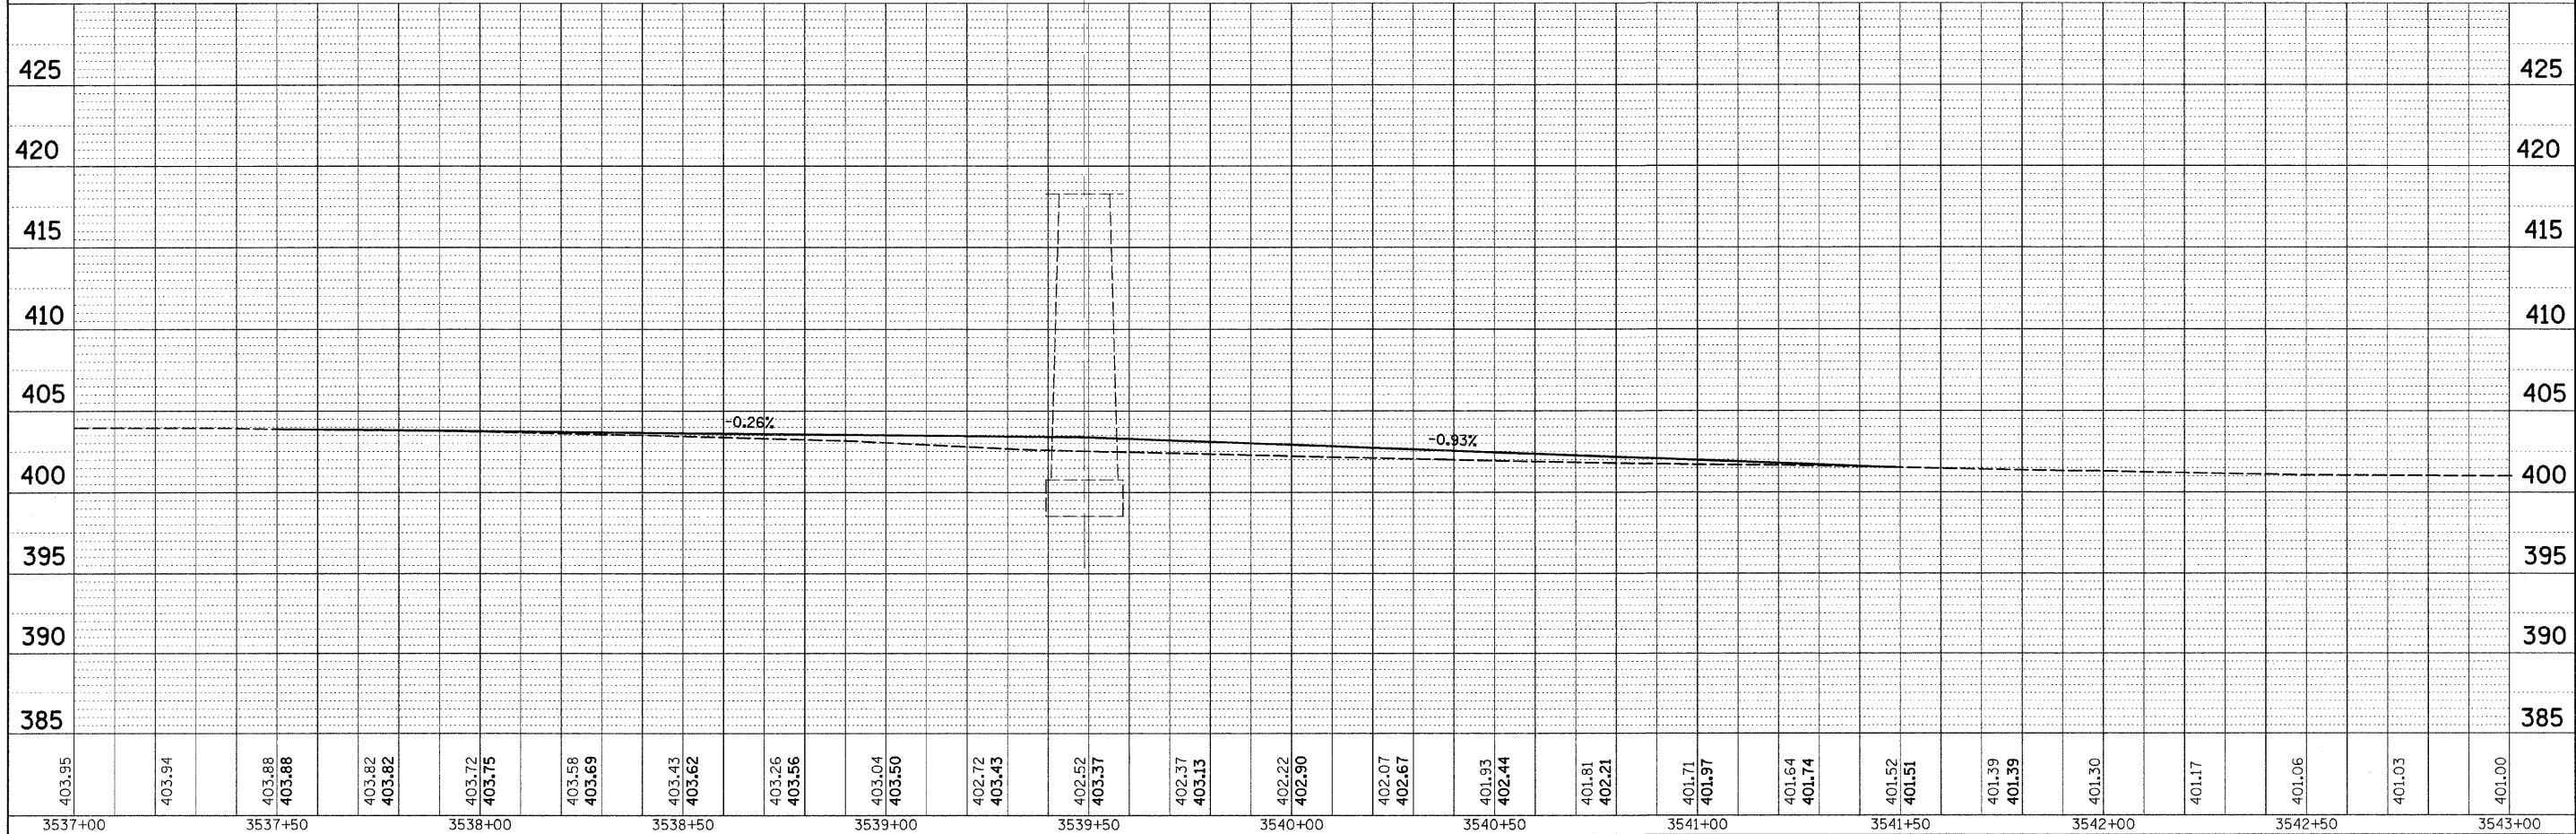


PLAN	DESIGNED	DATE
NOTE BOOK	BY	
NO.		
	ALIGNED	CHECKED
	PLOTTED	DATE
	FILE	NAME

PROFILE	DESIGNED	DATE
NOTE BOOK	BY	
NO.		
	GRADES	CHECKED
	PLOTTED	DATE
	STRUCTURE	NOTATIONS

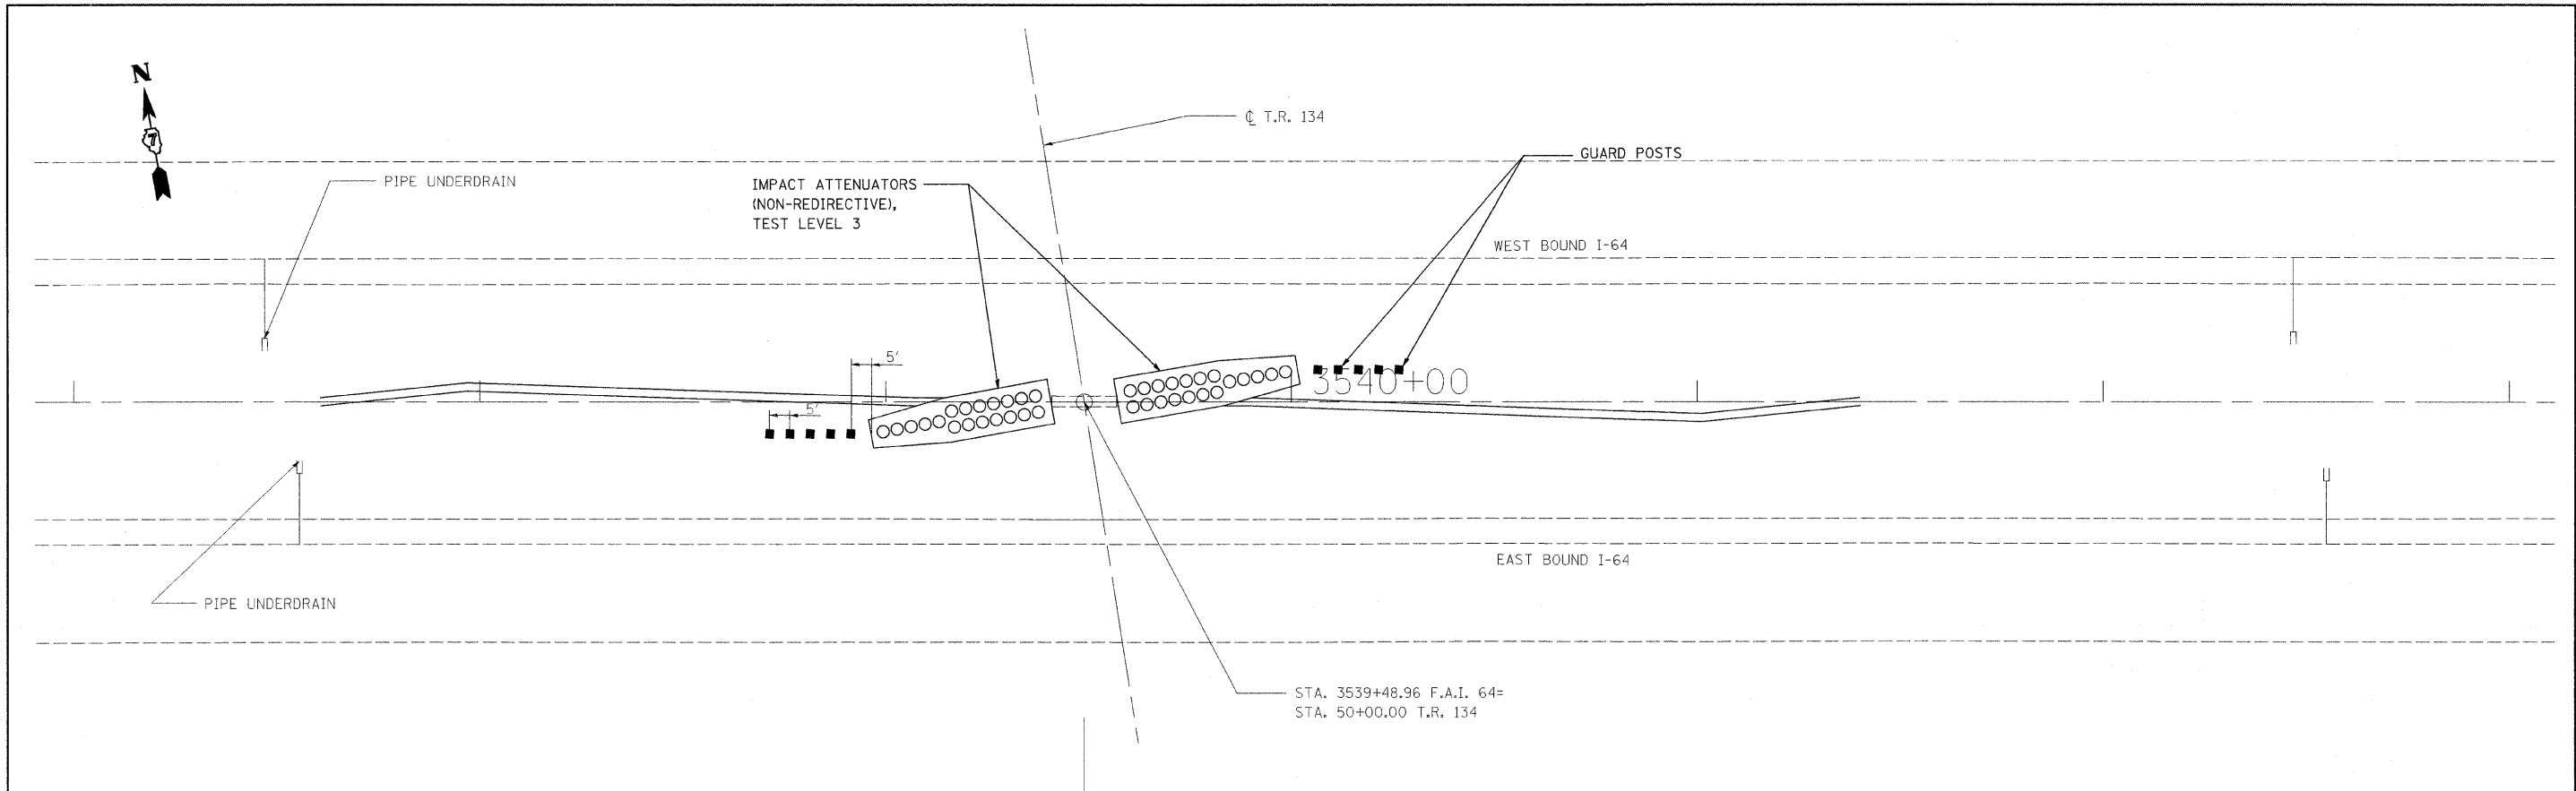

FILE NAME =	USER NAME = smartzrx	DESIGNED - JLD	REVISED -	STATE OF ILLINOIS DEPARTMENT OF TRANSPORTATION	SN 096-0034	F.A.I. RTE.	SECTION	COUNTY	TOTAL SHEETS	SHEET NO.
ca:\projects\74285d\shp\p_74285.dgn	PLOT SCALE = 28.0000' / IN.	DRAWN - RWS	REVISED -			64	D7 SAFETY 2008-4	WAYNE	51	7
	PLOT DATE = 1/30/2008	CHECKED - DHR	REVISED -			CONTRACT NO. 74285				
		DATE - 01-08	REVISED -			SCALE: 20	SHEET NO. OF SHEETS	STA. TO STA.	FED. ROAD DIST. NO.	ILLINOIS FED. AID PROJECT