


STA. 3767+50.00 F.A.I. 64=
 STA. 50+00.00 S.B.I. RTE. 142A

PLAN	REVISIONS	DATE
	NO.	
BY	DESIGNED	
	DRAWN	
	CHECKED	
	DATE	
NO.	NOTE BOOK	
	ALIGNMENT CHECKED	
	PLANNING CHECKED	
	FILE NAME	

PROFILE	REVISIONS	DATE
	NO.	
BY	DESIGNED	
	DRAWN	
	CHECKED	
	DATE	
NO.	NOTE BOOK	
	GRADES CHECKED	
	STRUCTURE	
	NOTATION CHFD	

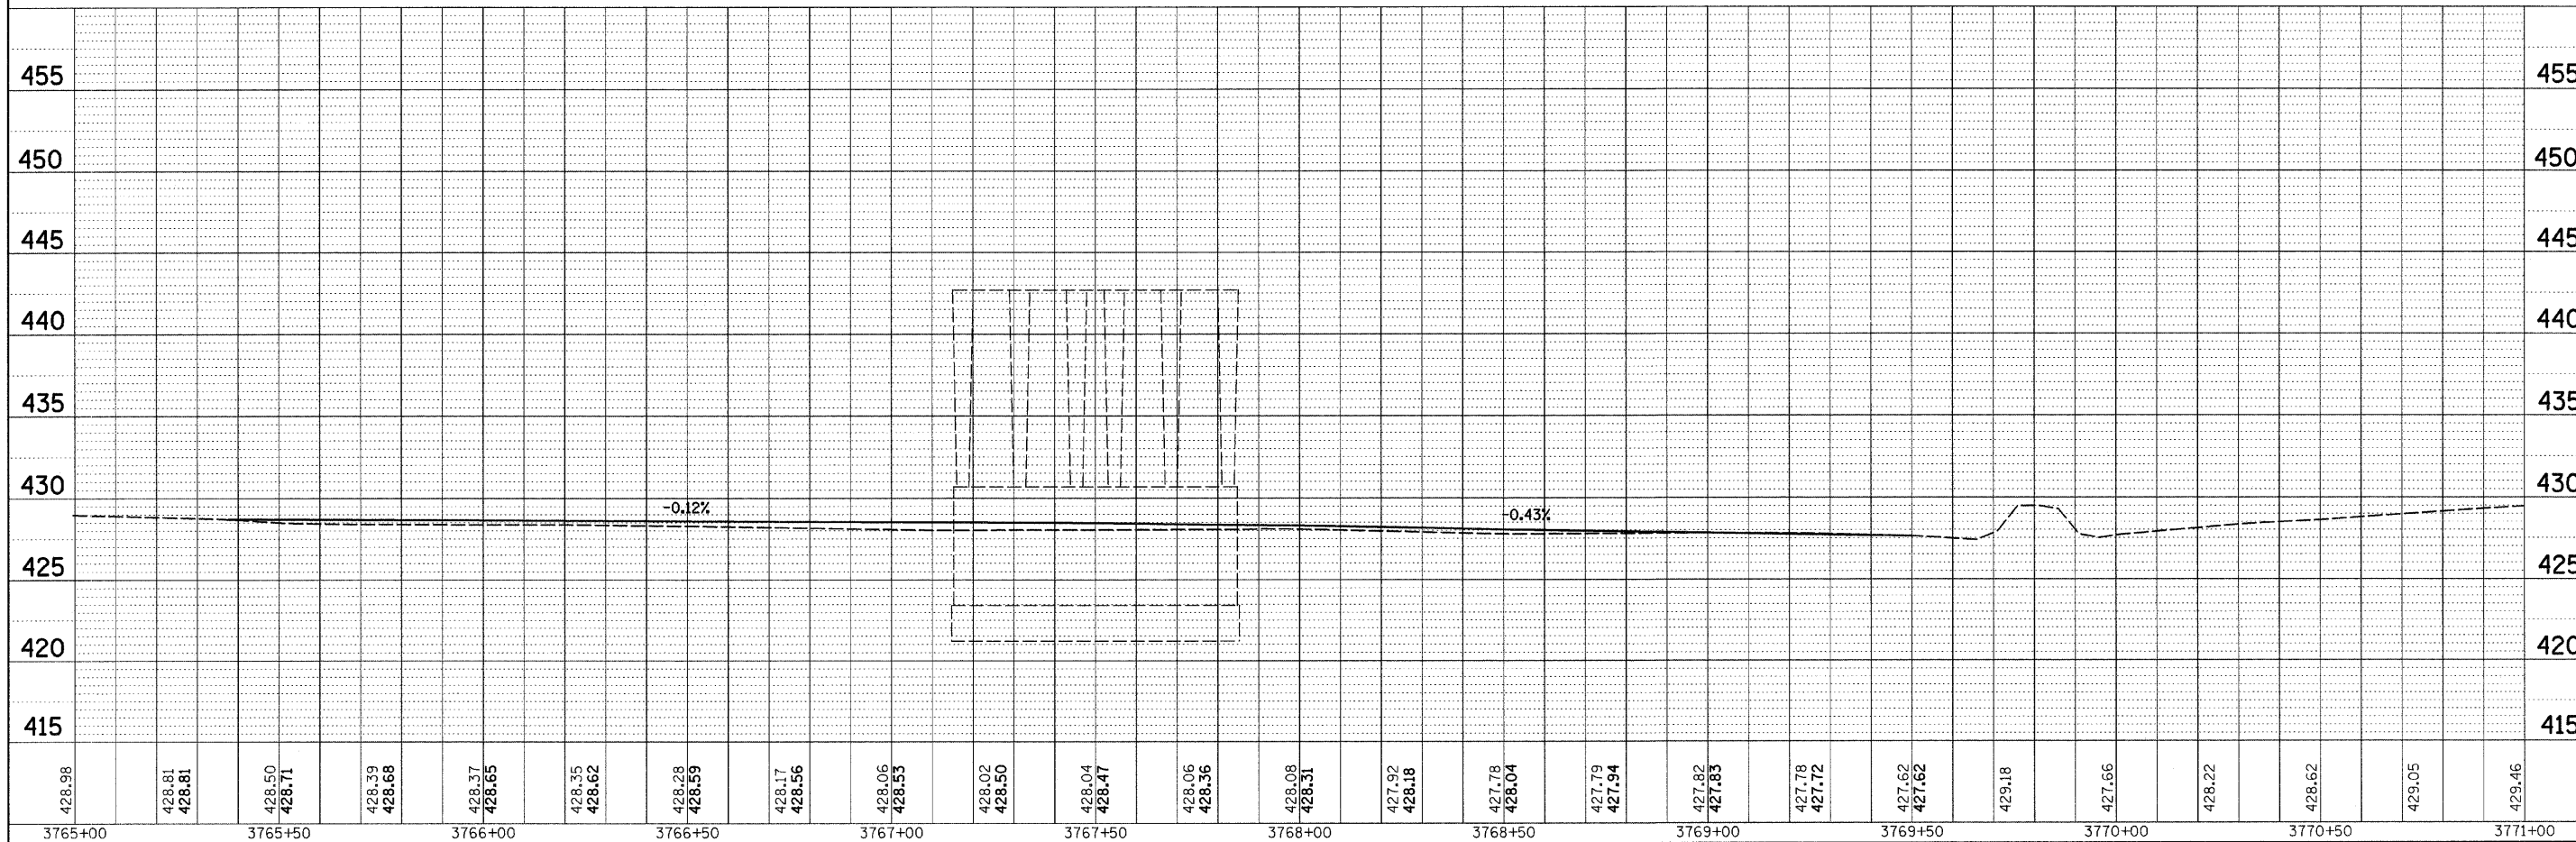

FILE NAME =	USER NAME = swortzrw	DESIGNED - JLD	REVISED -	STATE OF ILLINOIS DEPARTMENT OF TRANSPORTATION	SN 096-0032	F.A.I. RTE.	SECTION	COUNTY	TOTAL SHEETS	SHEET NO.
c:\projects\74285d\shp&p_74285.dgn	PLOT SCALE = 20.0000' / IN.	DRAWN - RWS	REVISED -			64	D7 SAFETY 2008-4	WAYNE	51	9
PLOT DATE = 1/30/2008	DATE - 01-08	CHECKED - DHR	REVISED -			CONTRACT NO. 74285				
		DATE - 01-08	REVISED -			SCALE: 20		SHEET NO. OF SHEETS		STA. TO STA.
						FED. ROAD DIST. NO.		ILLINOIS FED. AID PROJECT		