
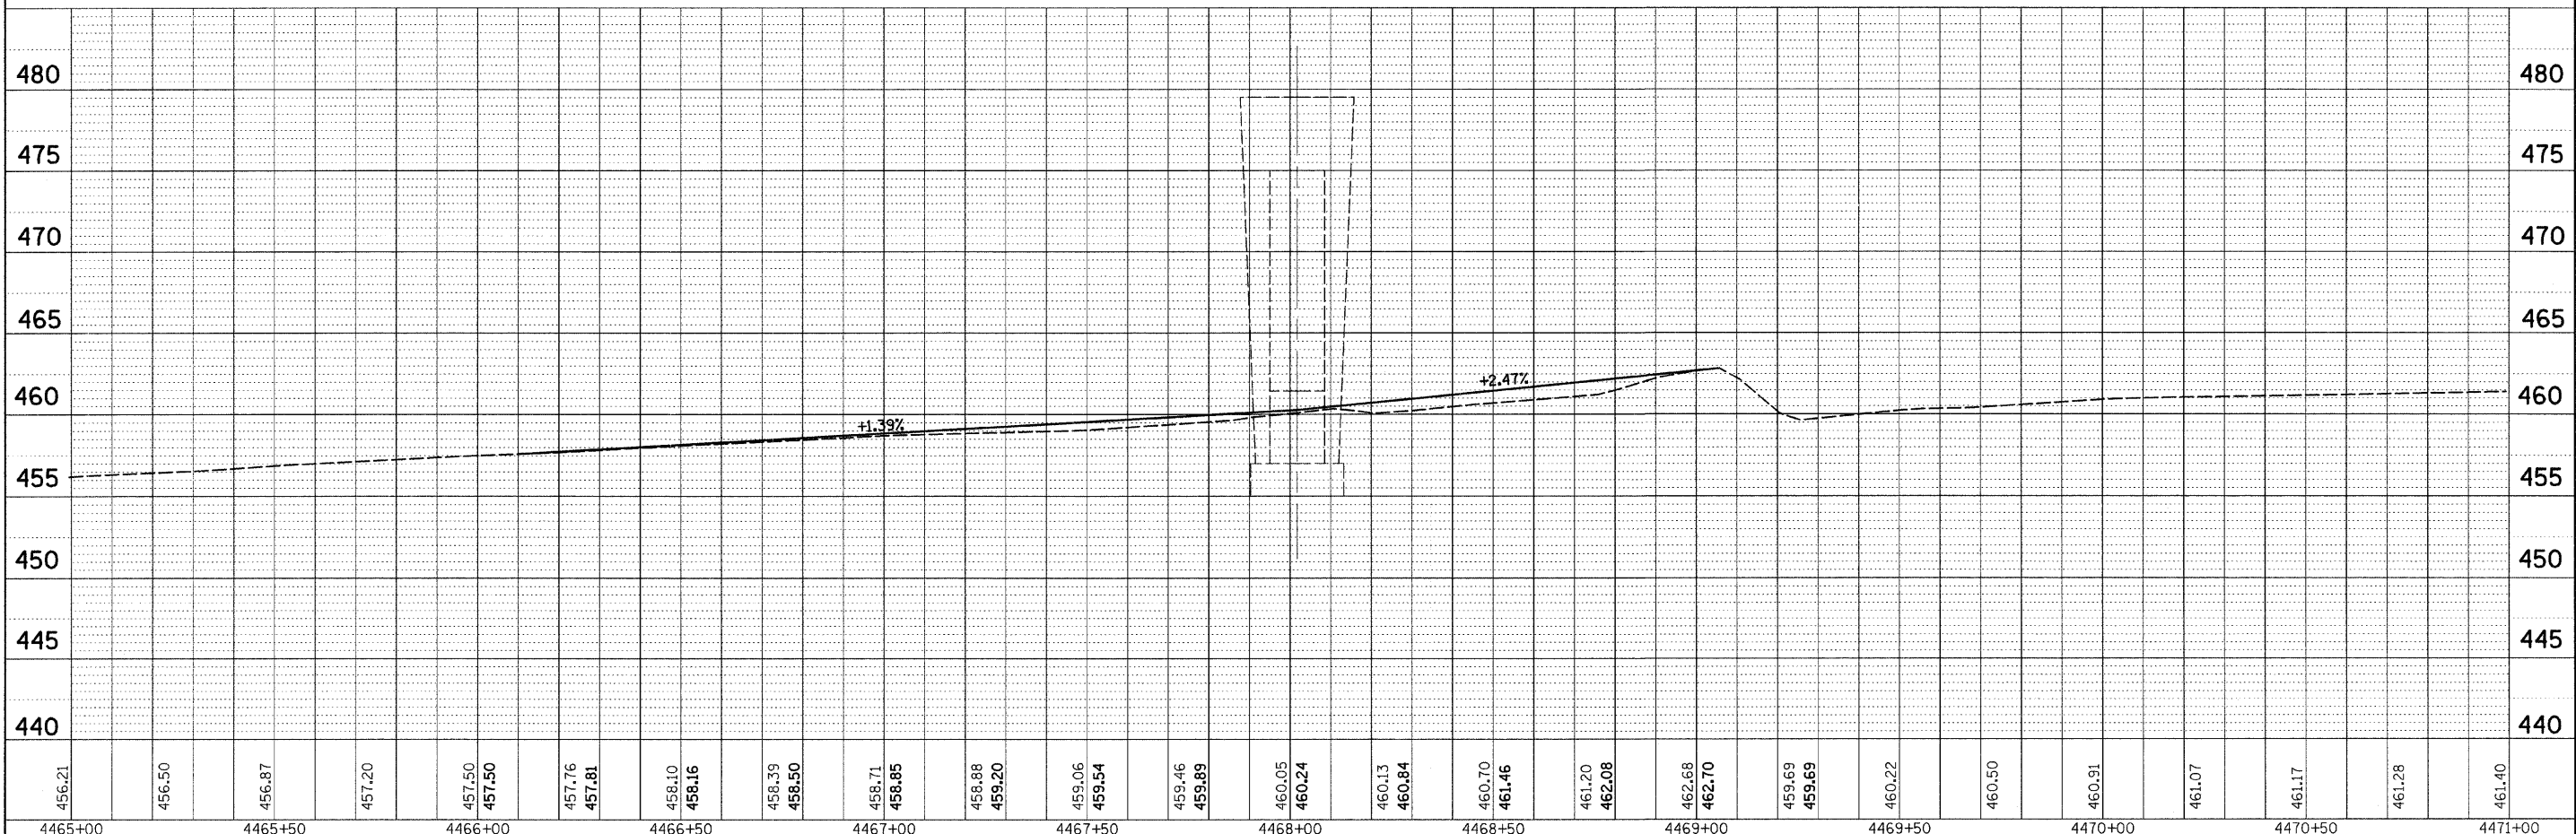


PLAN	DESIGNED	BY	DATE
NO.	NO.		
REVISIONS	PLOTTED		
ALIGNED	CHECKED		
NOTE BOOK	NO.		
NO.	NO.		

PROFILE	DESIGNED	BY	DATE
NO.	NO.		
REVISIONS	PLOTTED		
GRADES CHECKED			
NOTE BOOK	NO.		
NO.	NO.		

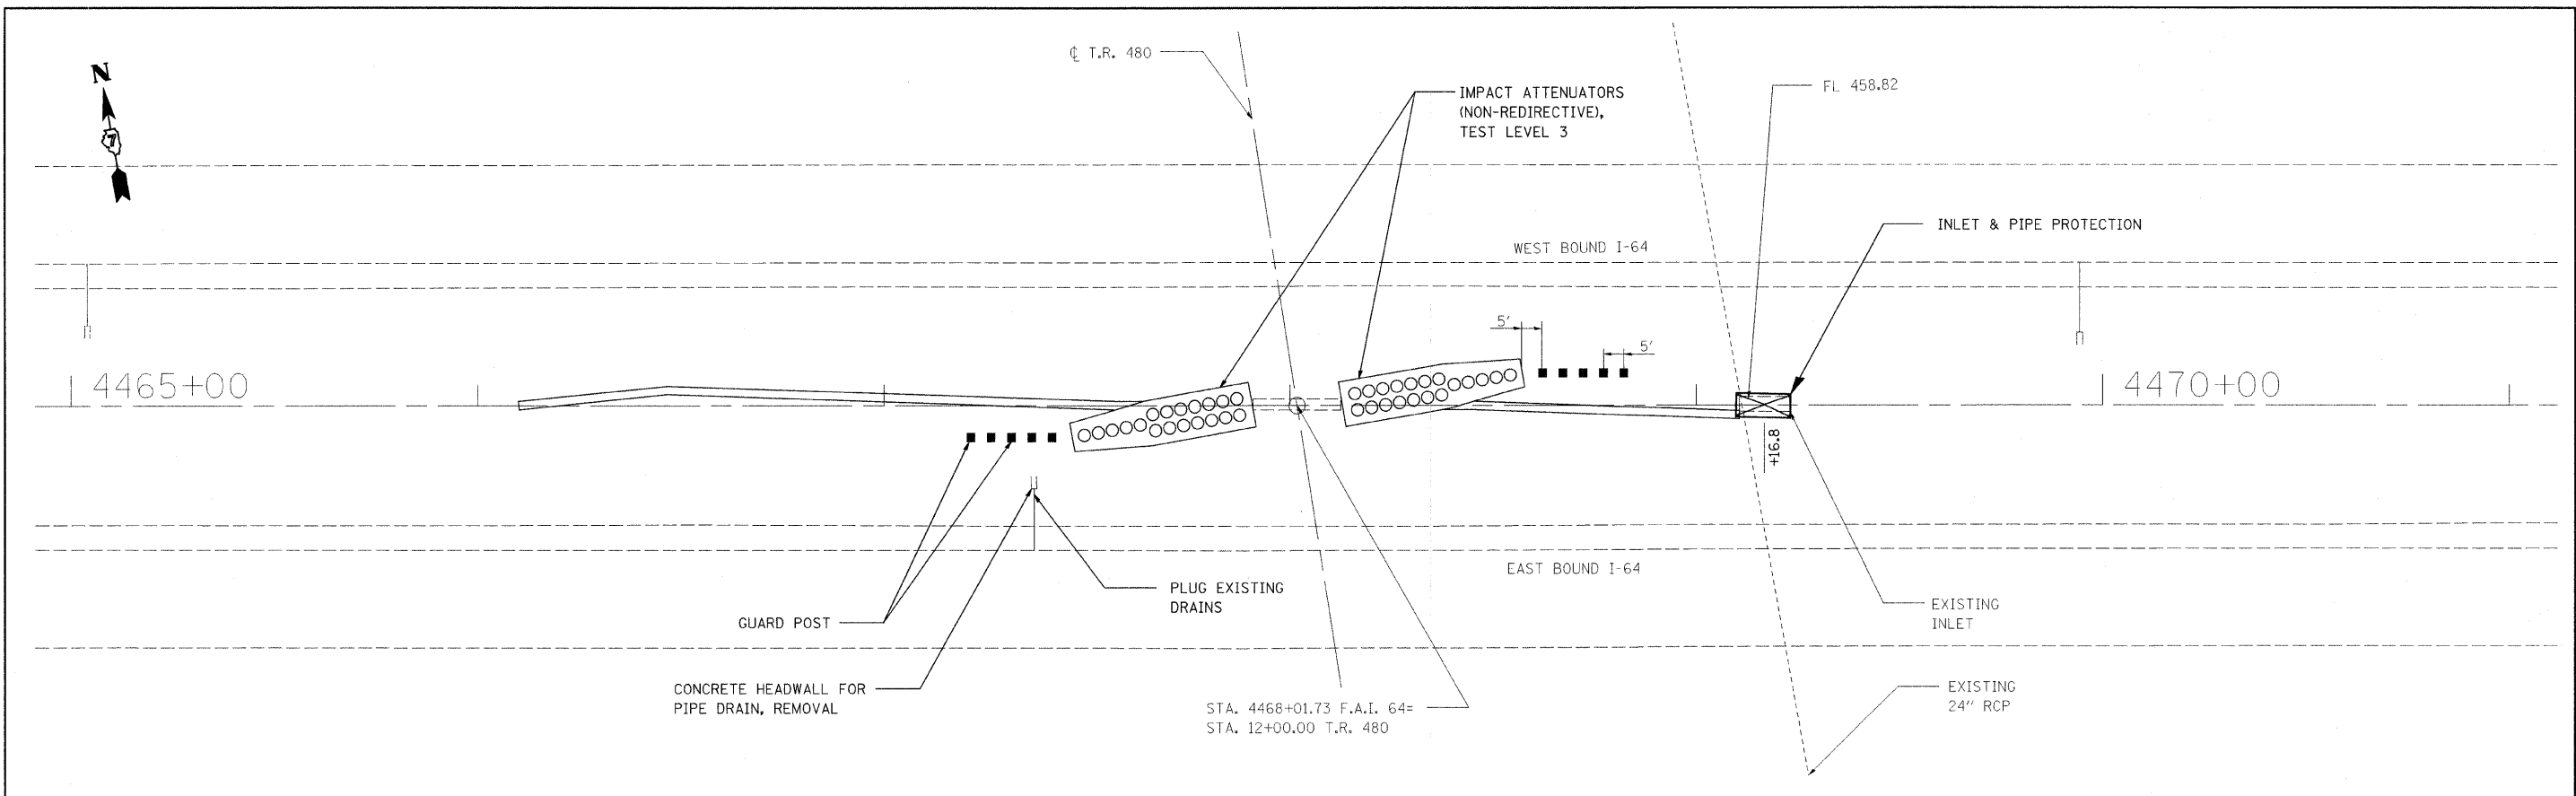

4465+00	4465+50	4466+00	4466+50	4467+00	4467+50	4468+00	4468+50	4469+00	4469+50	4470+00	4470+50	4471+00																										
456.21	456.50	456.87	457.20	457.50	457.50	457.76	457.81	458.10	458.16	458.39	458.50	458.71	458.85	458.88	459.20	459.06	459.54	459.46	459.89	460.05	460.24	460.13	460.84	460.70	461.46	461.20	462.08	462.68	462.70	459.69	459.69	460.22	460.50	460.91	461.07	461.17	461.28	461.40

FILE NAME = c:\projects\74285d\shp\p_74285.dgn
 USER NAME = swartzw
 PLOT SCALE = 20,000' / IN.
 PLOT DATE = 1/30/2008

DESIGNED - JLD	REVISED -
DRAWN - RWS	REVISED -
CHECKED - DHR	REVISED -
DATE - 01-08	REVISED -

**STATE OF ILLINOIS
 DEPARTMENT OF TRANSPORTATION**

SN 096-0036
SCALE: 20
SHEET NO. OF SHEETS STA. TO STA.

F.A.I. RTE. 64	SECTION D7 SAFETY 2008-4	COUNTY WAYNE	TOTAL SHEETS 51	SHEET NO. 11
CONTRACT NO. 74285				
FED. ROAD DIST. NO. ILLINOIS FED. AID PROJECT				