


FINAL SURVEY	SURVEYED	DATE
NOTE BOOK	PLOTTED	
NO.	AREAS	
	CHECKED	

ORIGINAL SURVEY	SURVEYED	DATE
NOTE BOOK	PLOTTED	
NO.	AREAS	
	CHECKED	

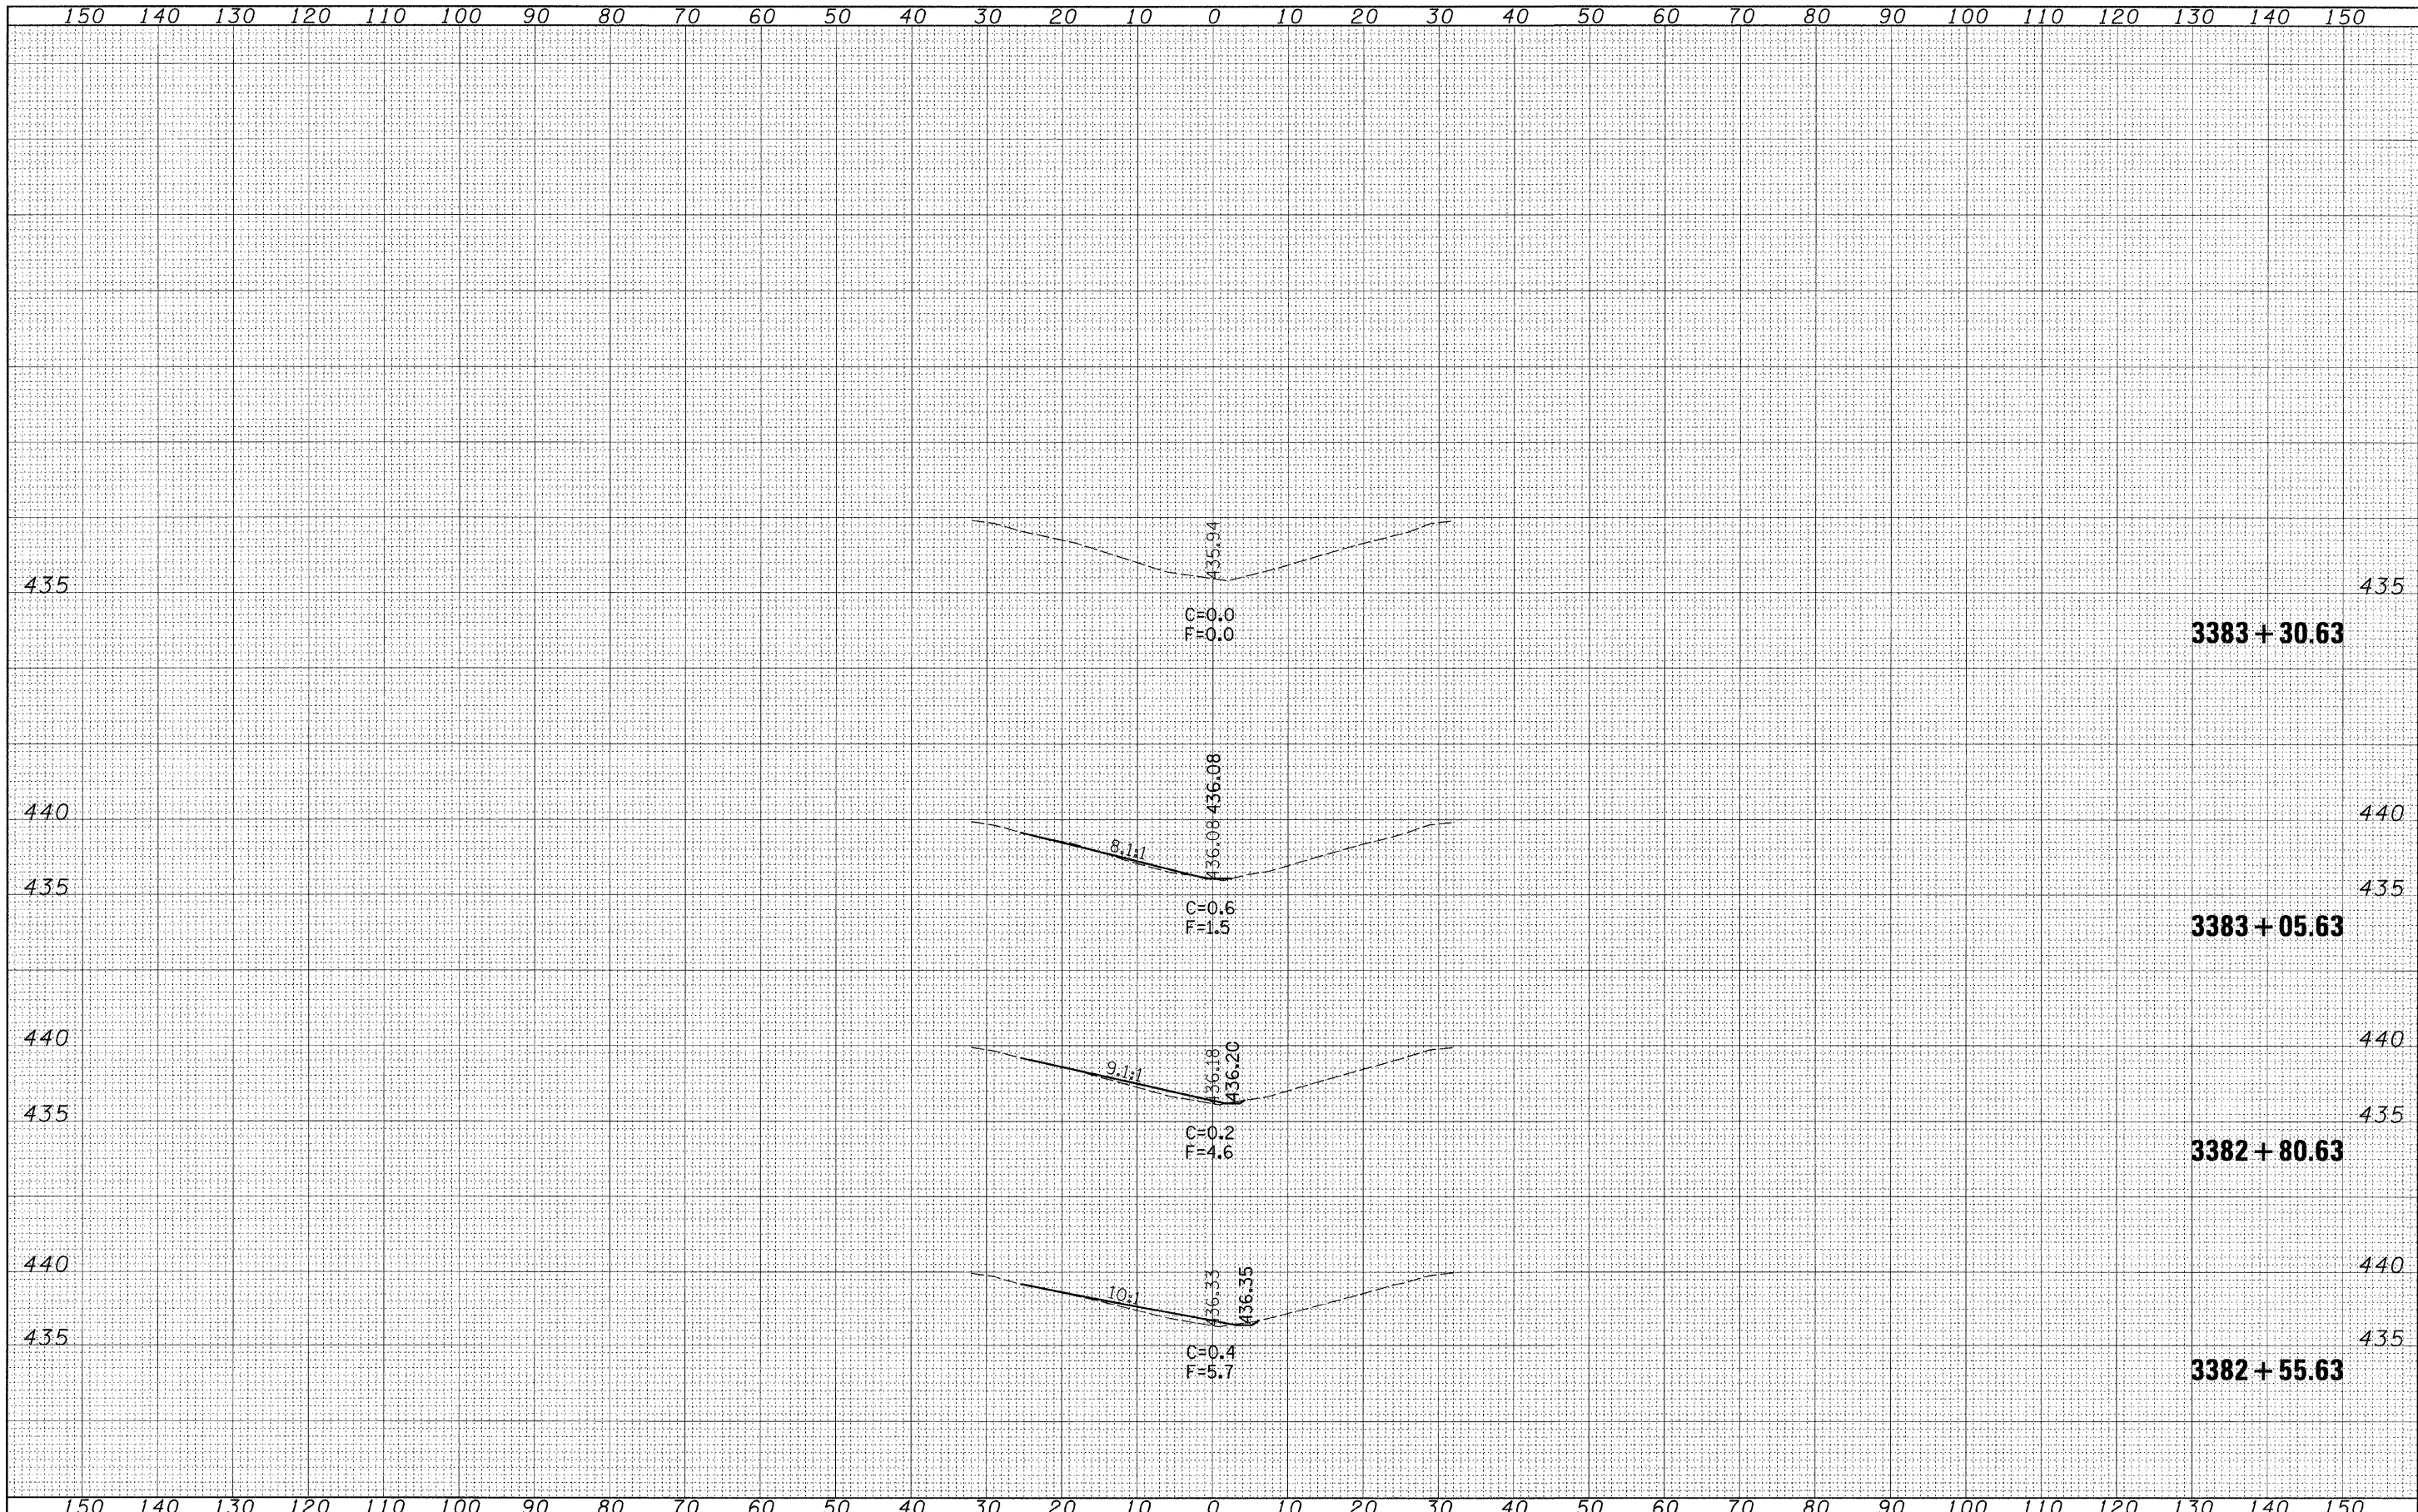

FILE NAME = c:\projects\74285d\ss033sheet_74285.dgn	USER NAME = davisonjl	DESIGNED - JLD	REVISED -	<b>STATE OF ILLINOIS DEPARTMENT OF TRANSPORTATION</b>	<b>S.N. 096-0033</b>	F.A.I. RTE. 64	SECTION 07 SAFETY 2008-4	COUNTY WAYNE	TOTAL SHEETS 51	SHEET NO. 23		
PLOT SCALE = 10,000' / IN.	CHECKED -	REVISIED -	SCALE: H:10 V:5			SHEET NO. 4 OF 4 SHEETS	STA. 3382+55.63 TO STA. 3383+30.63	CONTRACT NO. 74285		ILLINOIS FED. AID PROJECT		
PLOT DATE = 1/30/2008	DATE -	REVISIED -										