


DATE	
BY	
FINAL SURVEY	
SURVEYED	
PLOTTED	
NOTE BOOK	
AREAS CHECKED	
NO.	

DATE	
BY	
ORIGINAL SURVEY	
SURVEYED	
PLOTTED	
NOTE BOOK	
AREAS CHECKED	
NO.	

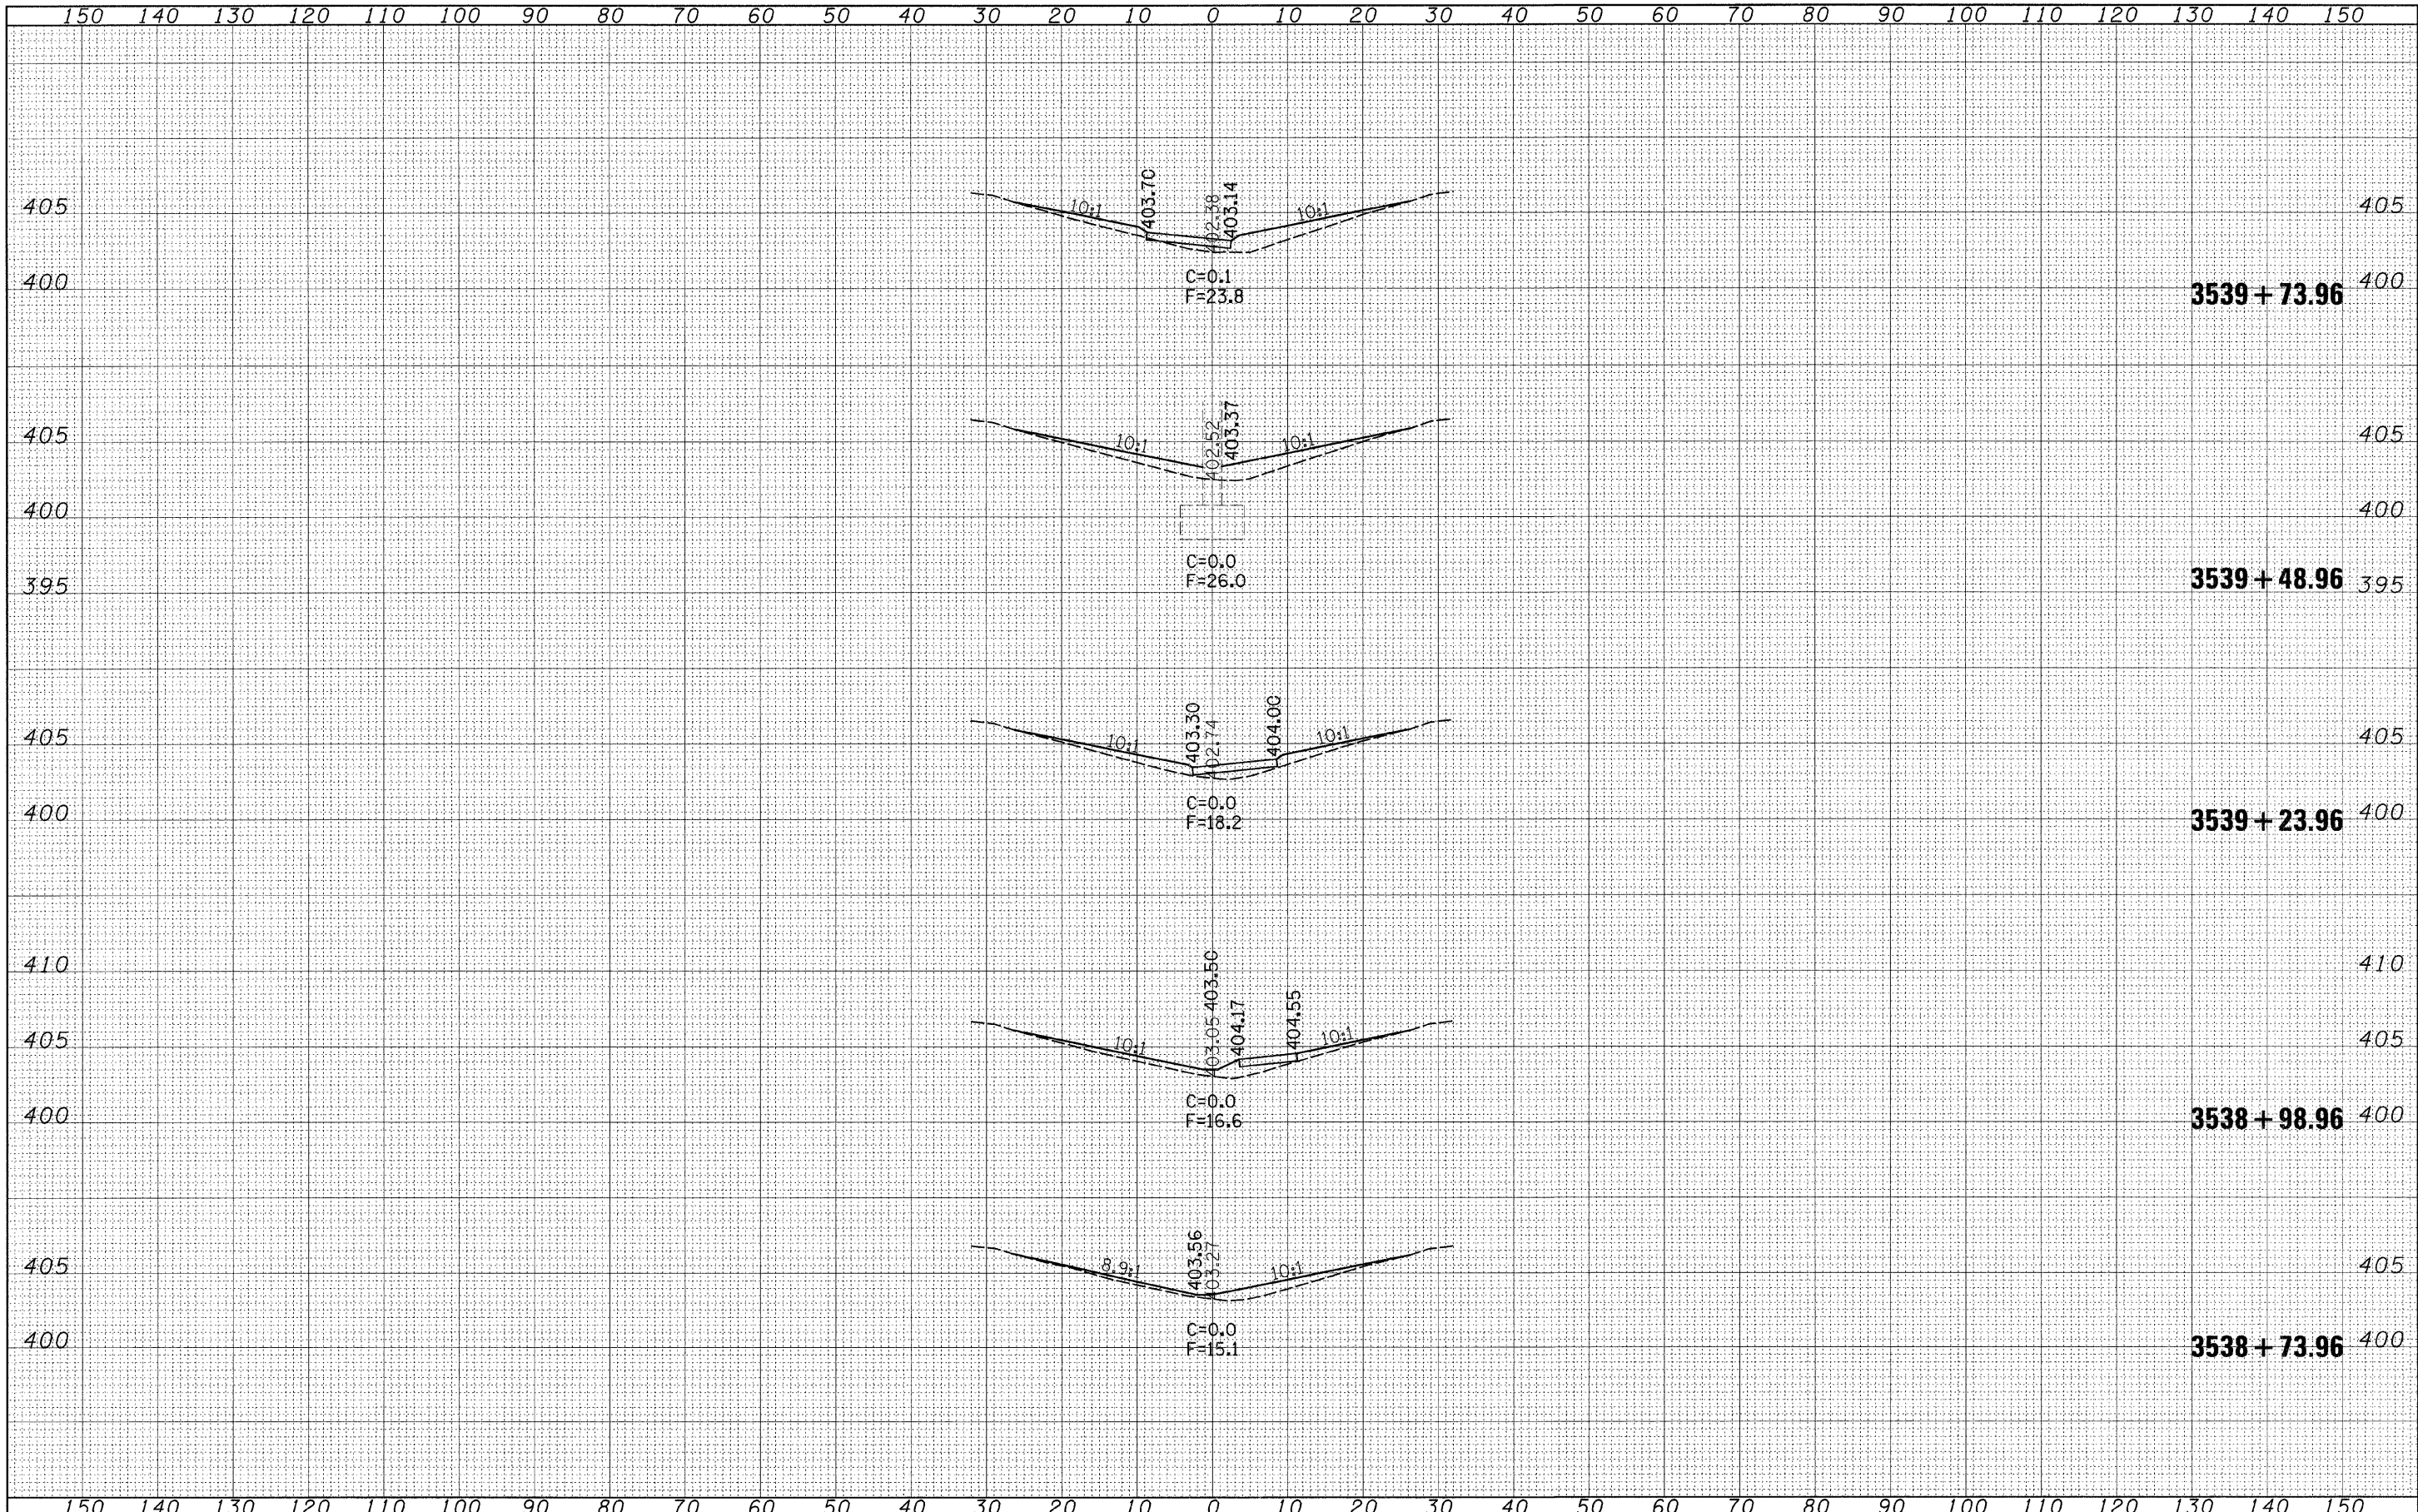

FILE NAME = c:\projects\74285d\ss034sheet_74285.dgn	USER NAME = davissonjl	DESIGNED - JLD	REVISED -	STATE OF ILLINOIS DEPARTMENT OF TRANSPORTATION	S.N. 096-.34	F.A.I. RTE.	SECTION	COUNTY	TOTAL SHEETS	SHEET NO.	
	PLOT SCALE = 10,0000' / IN.	DRAWN - JLD	REVISED -			64	D7 SAFETY 2008-4	WAYNE	51	25	
	PLOT DATE = 1/30/2008	CHECKED -	REVISED -			SCALE: H:10 V:5		SHEET NO. 2 OF 4 SHEETS		STA. 3538+73.96 TO STA. 3539+73.96	
		DATE -	REVISED -			FED. ROAD DIST. NO.		ILLINOIS FED. AID PROJECT		CONTRACT NO. 74285	