


DATE	
BY	
FINAL SURVEY	
NOTED SURVEY	
NOTE BOOK	
NO.	
AREAS CHECKED	

DATE	
BY	
ORIGINAL SURVEY	
NOTED SURVEY	
NOTE BOOK	
NO.	
AREAS CHECKED	

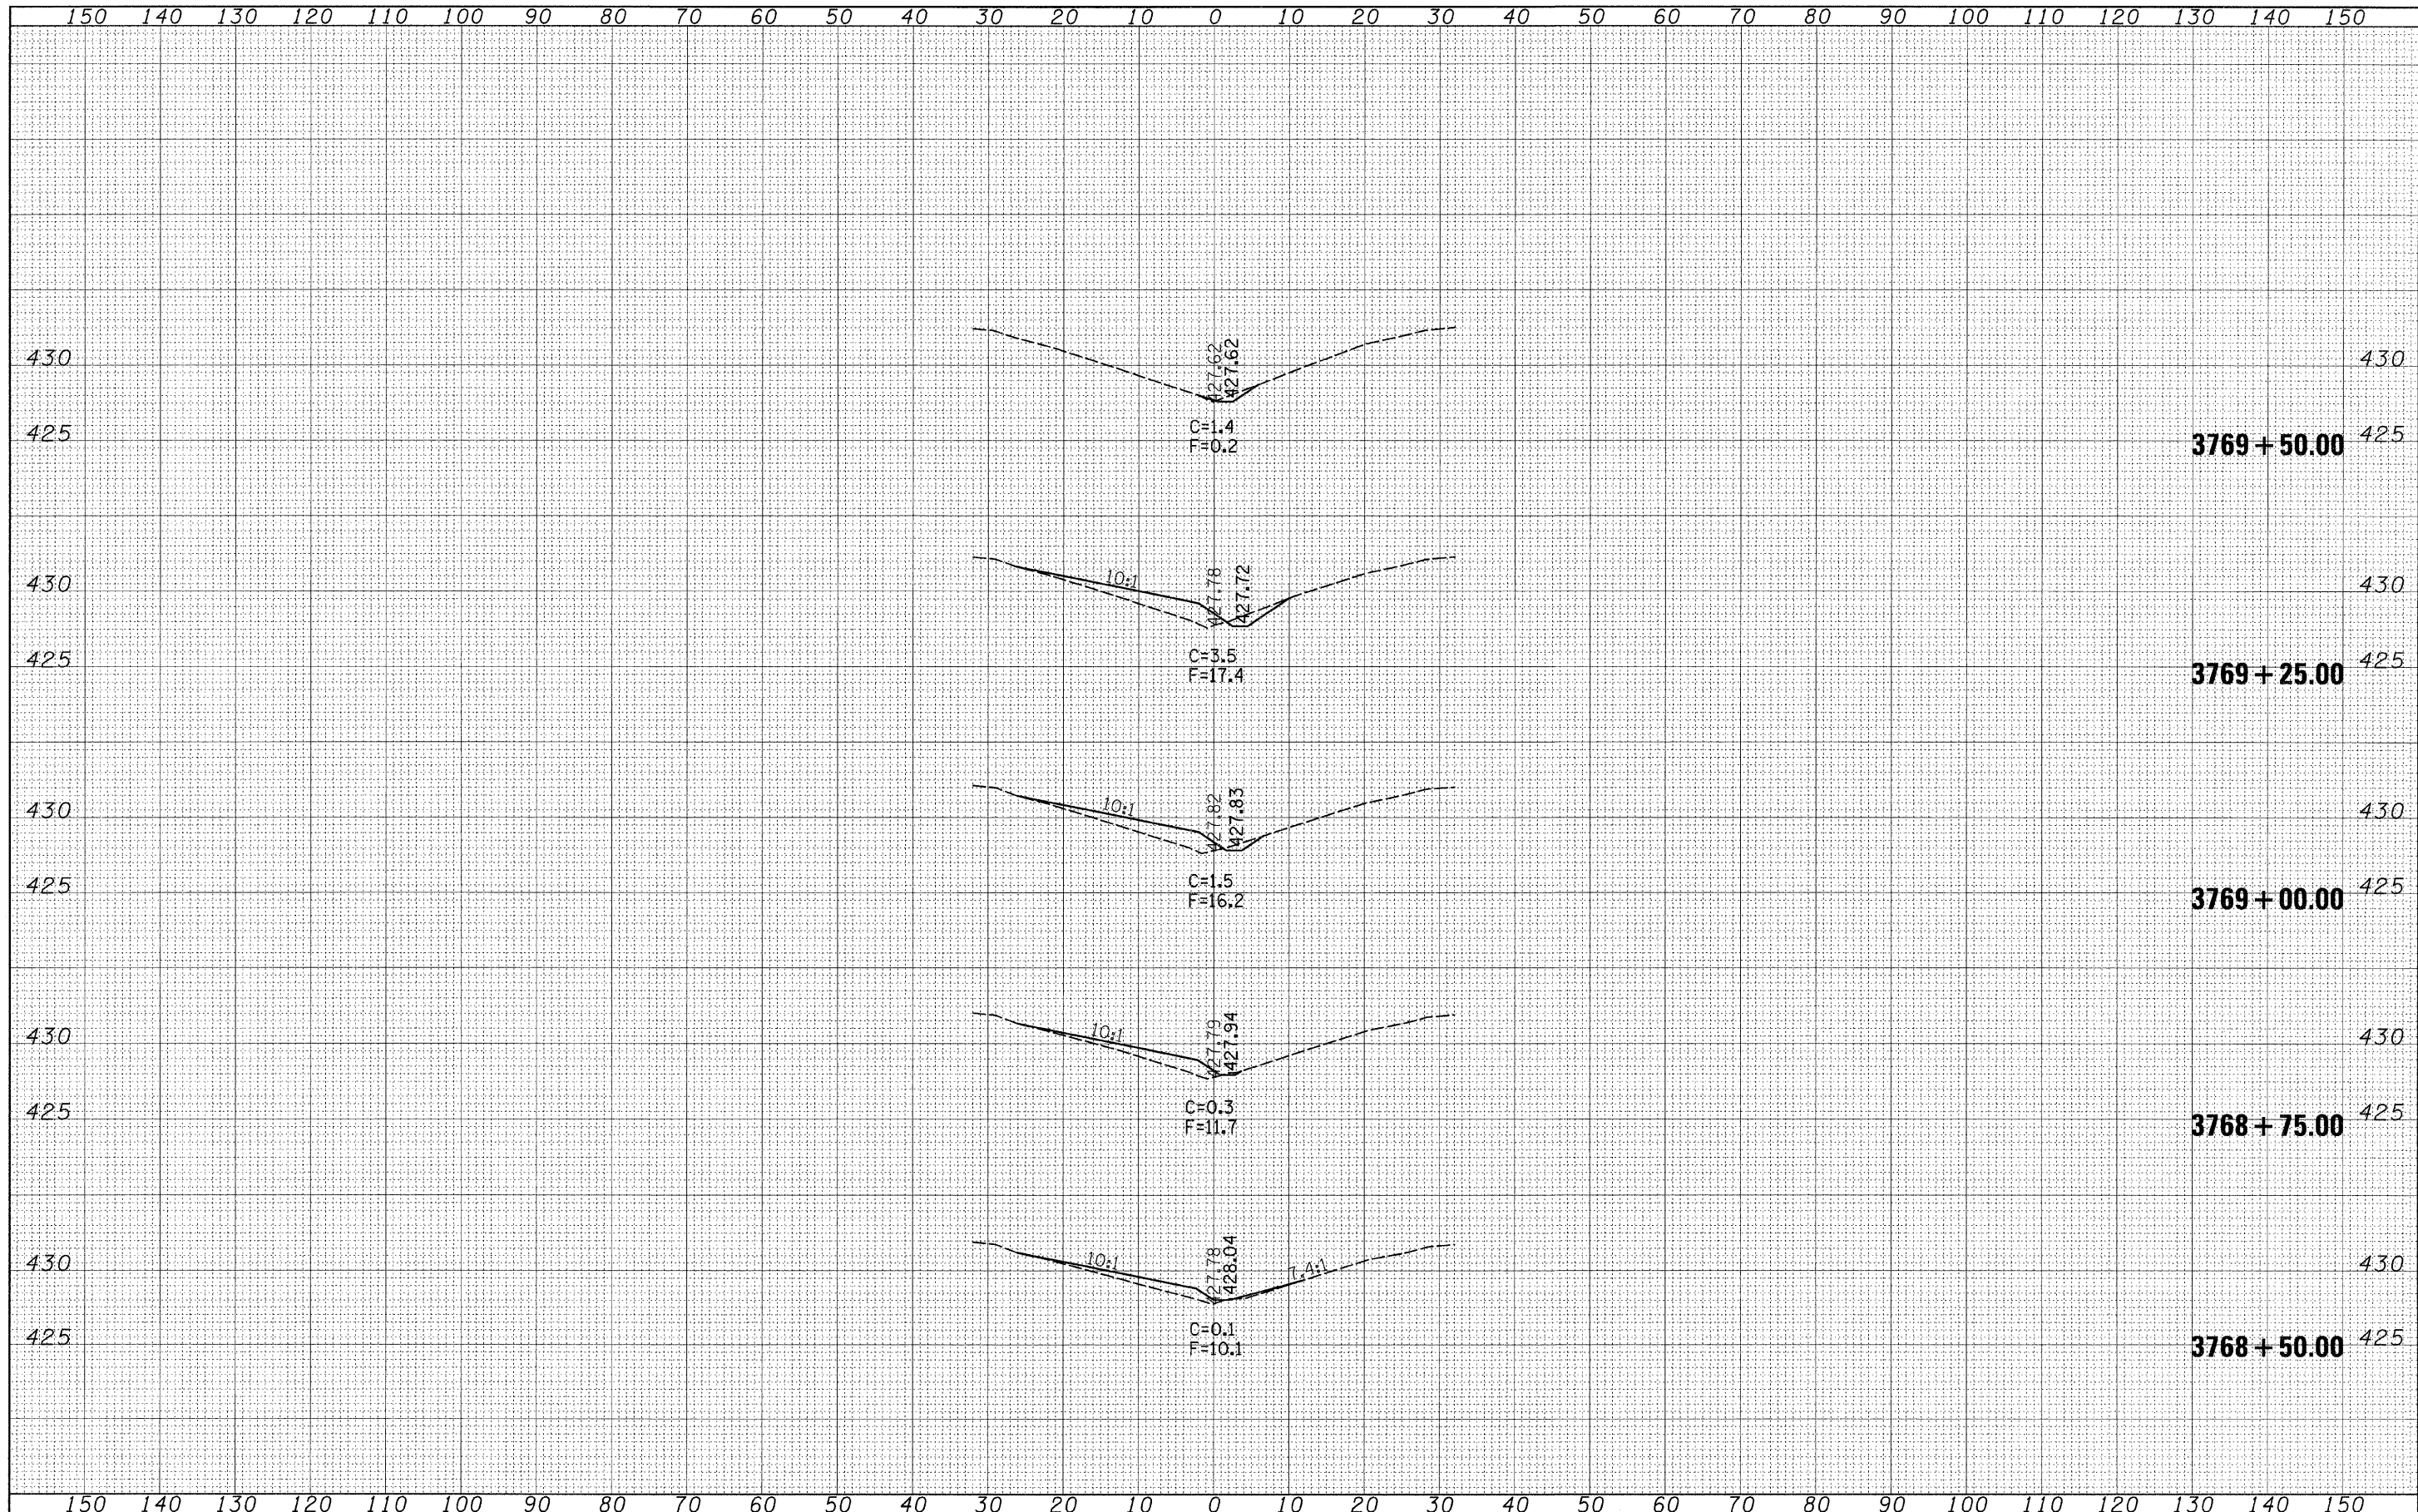

FILE NAME = c:\projects\74285d\vs032sheet_74285.dgn	USER NAME = davisorjl	DESIGNED - JLD	REVISED -	STATE OF ILLINOIS DEPARTMENT OF TRANSPORTATION	S.N. 096-0032	F.A.I. RTE. 64	SECTION 07 SAFETY 2008-4	COUNTY WAYNE	TOTAL SHEETS 51	SHEET NO. 34	
		DRAWN - JLD	REVISED -			SCALE: H:10 V:5	SHEET NO. 4 OF 5 SHEETS	STA. 3768+50.00 TO STA. 3769+50.00	FED. ROAD DIST. NO. ILLINOIS	FED. AID PROJECT	CONTRACT NO. 74285
		CHECKED -	REVISED -								
		DATE -	REVISED -								