


150 140 130 120 110 100 90 80 70 60 50 40 30 20 10 0 10 20 30 40 50 60 70 80 90 100 110 120 130 140 150

FINAL SURVEY	DATE
BY	
REVISIONS	
NO. DATE	
BY	
REVISIONS	
NO. DATE	
BY	
REVISIONS	
NO. DATE	

ORIGINAL SURVEY	DATE
BY	
REVISIONS	
NO. DATE	
BY	
REVISIONS	
NO. DATE	
BY	
REVISIONS	
NO. DATE	

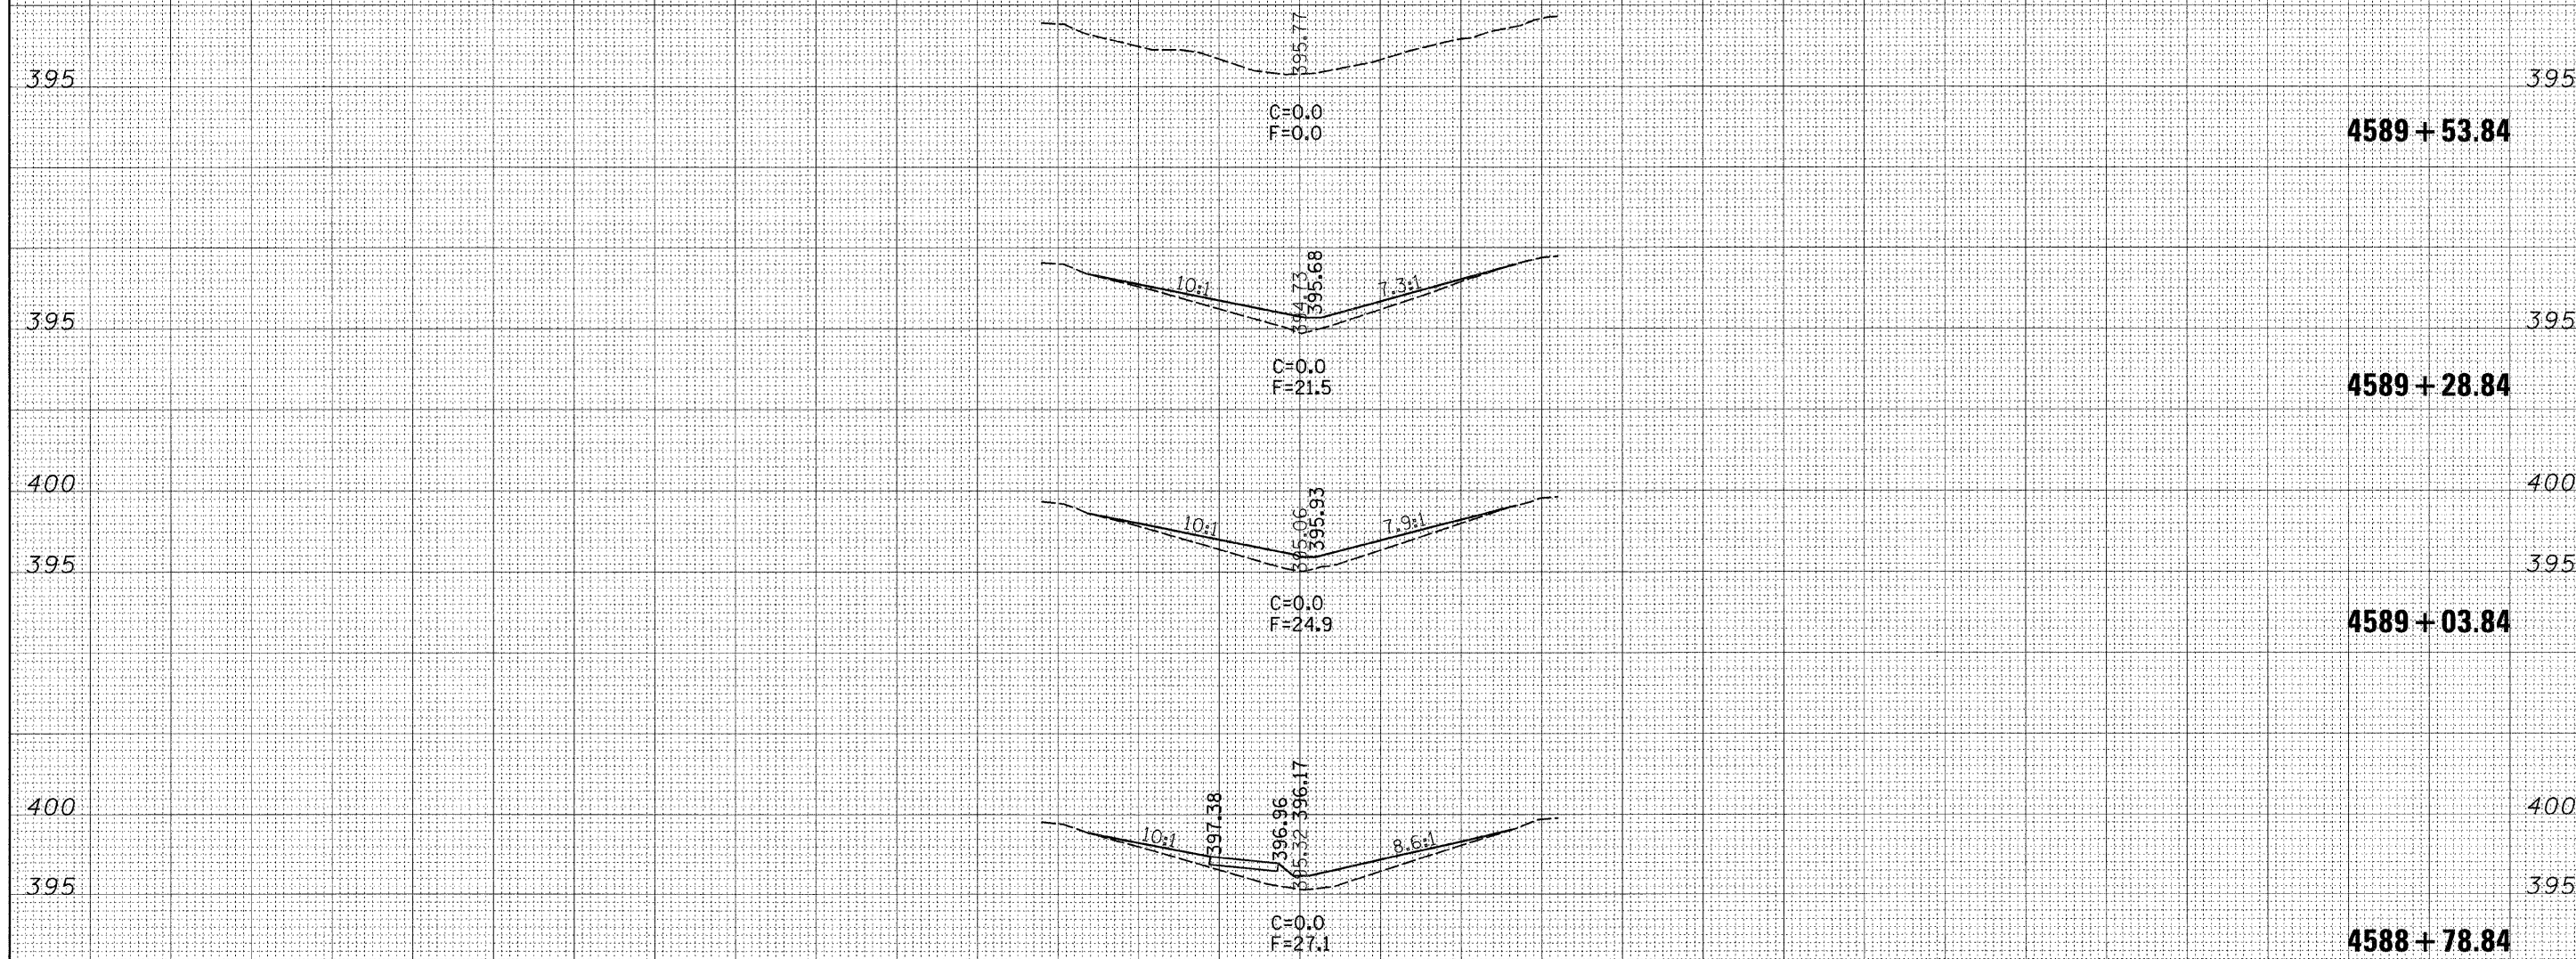

150 140 130 120 110 100 90 80 70 60 50 40 30 20 10 0 10 20 30 40 50 60 70 80 90 100 110 120 130 140 150

FILE NAME -	USER NAME - davisonjl	DESIGNED - JLD	REVISED -	STATE OF ILLINOIS DEPARTMENT OF TRANSPORTATION	S.N. 096-0038	F.A.I. RTE.	SECTION	COUNTY	TOTAL SHEETS	SHEET NO.	
c:\projects\74285\d\vs03sheet.74285.dgn	PLOT SCALE = 10,0000' / IN.	DRAWN - JLD	REVISED -			64	07 SAFETY 2008-4	WAYNE	51	51	
PLOT DATE = 1/30/2008	CHECKED -	DATE -	REVISED -			CONTRACT NO. 74285					
						SCALE: H:10 V:5 SHEET NO. 3 OF 3 SHEETS STA. 4588+78.84 TO STA. 4589+53.84 FED. ROAD DIST. NO. ILLINOIS FED. AID PROJECT					