


Village of Moweaqua

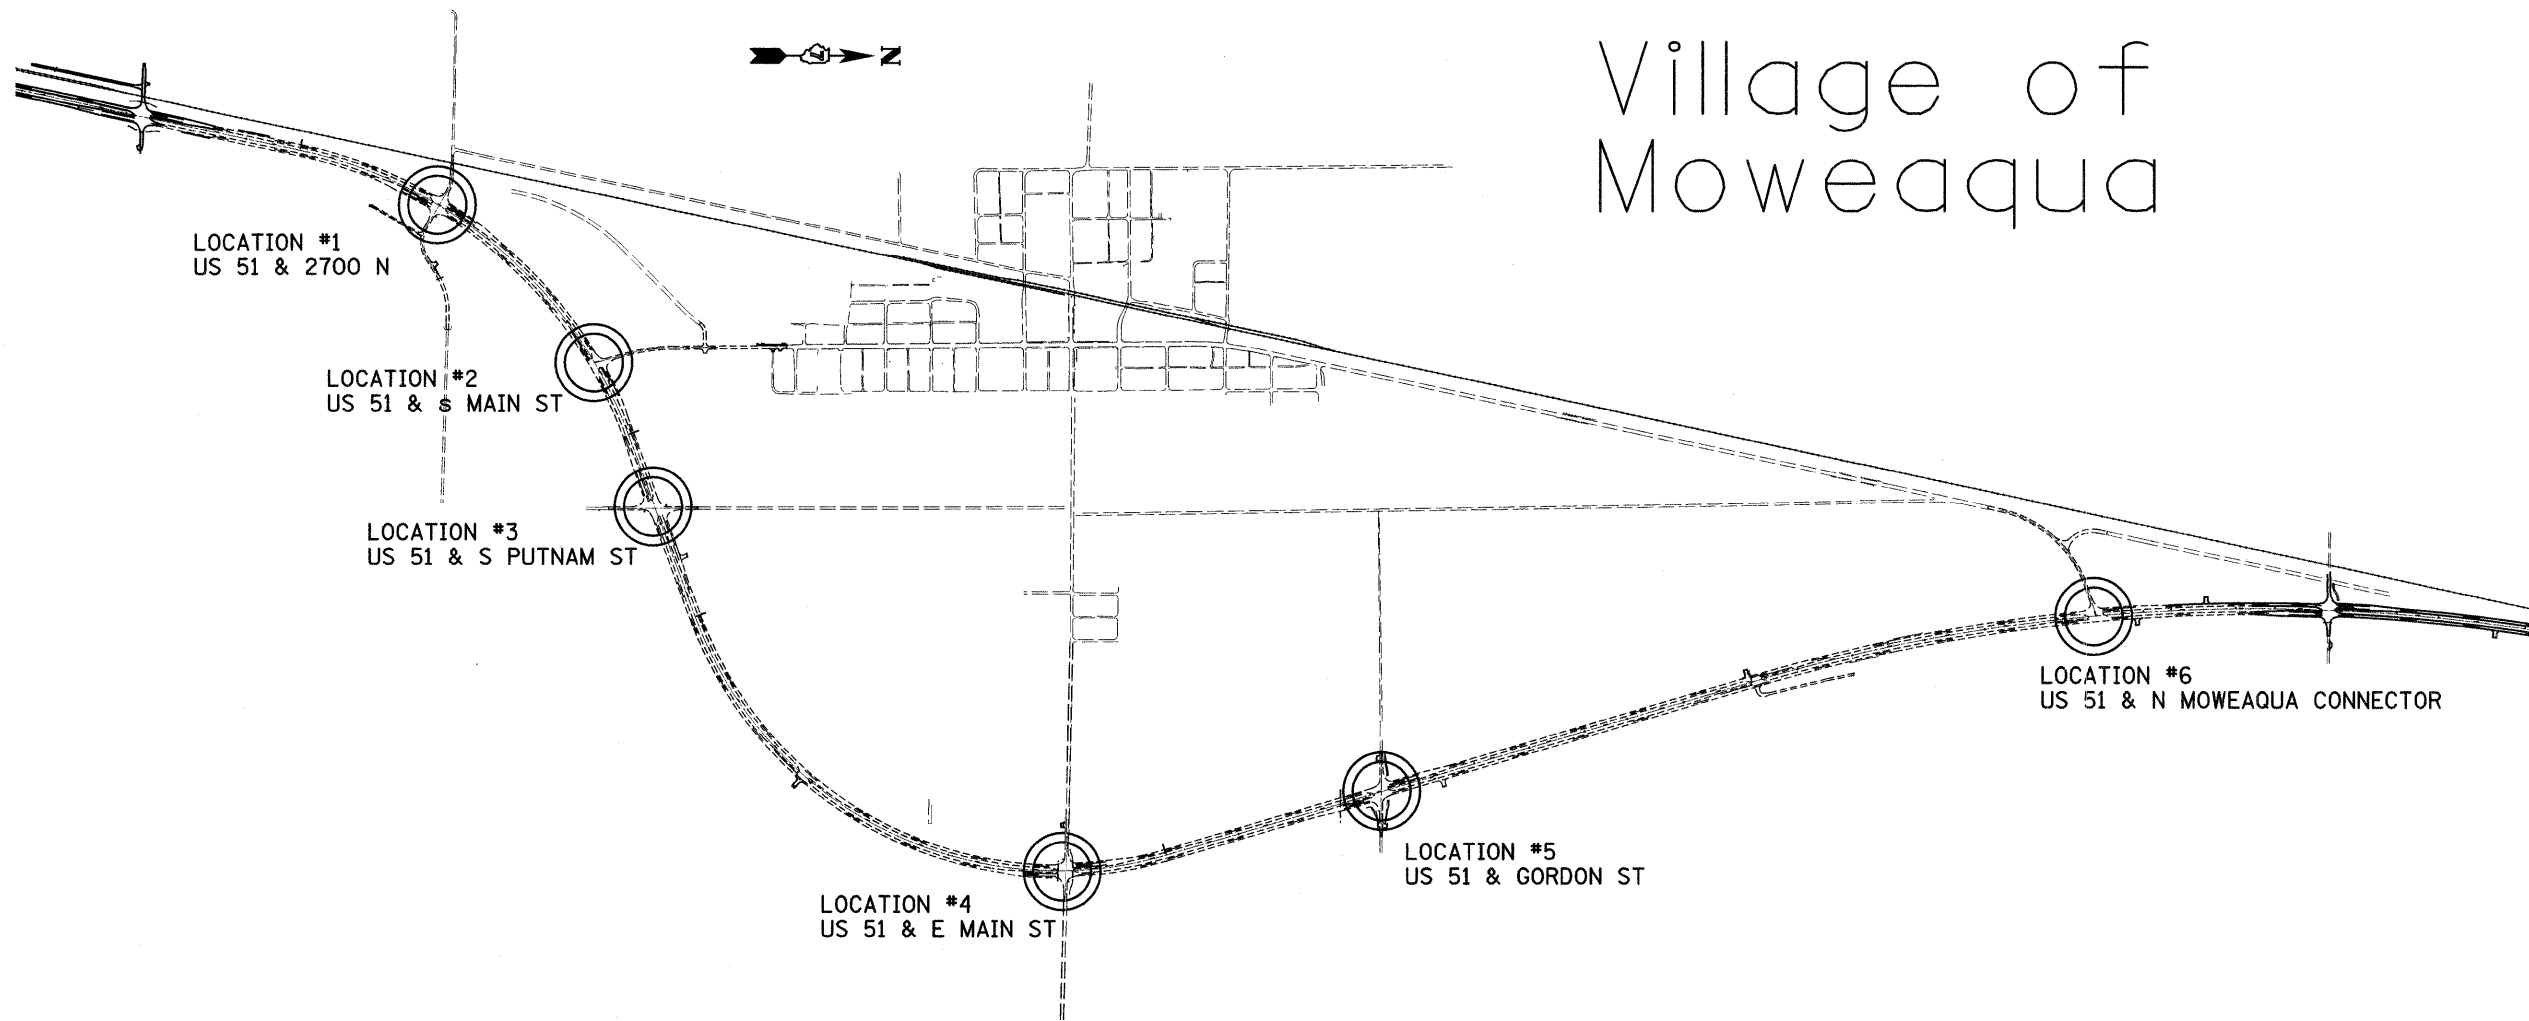

FILE NAME =
c:\projects\74289g\shp\pln_74289.dgn

USER NAME = msclellanla

DESIGNED -

REVISED -

DRAWN -

REVISED -

PLOT SCALE = 50,0000' / IN.

CHECKED -

REVISED -

PLOT DATE = 2/7/2008

DATE -

REVISED -

**STATE OF ILLINOIS
DEPARTMENT OF TRANSPORTATION**

LOCATION MAP

F.A.P.
RTE.
322

SECTION
SHELBY

COUNTY

TOTAL SHEETS	SHEET NO.
16	4

CONTRACT NO.

SCALE: SHEET NO. OF SHEETS STA. TO STA.

FED. ROAD DIST. NO. ILLINOIS FED. AID PROJECT