



TYPICAL SECTION

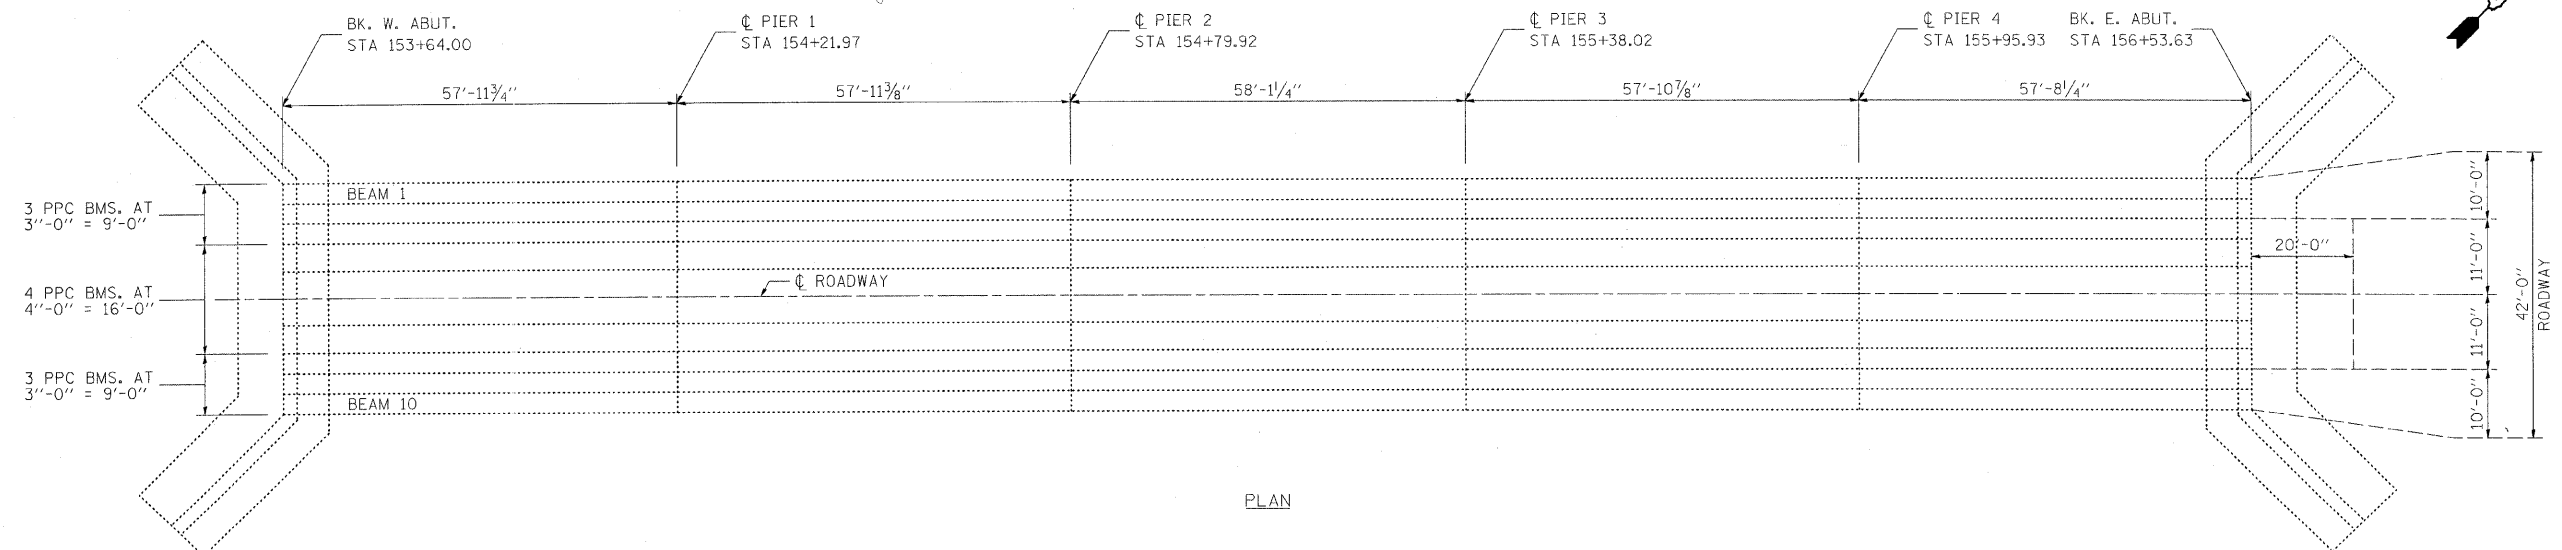

PLAN

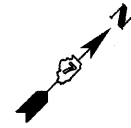

FILE NAME = c:\projects\74291d\sh\typ.74291.dgn	USER NAME = steffenik	DESIGNED -	REVISED -	STATE OF ILLINOIS DEPARTMENT OF TRANSPORTATION	TYPICAL SECTION AND PLAN VIEW				F.A.P. RTE.	SECTION	COUNTY	TOTAL SHEETS	SHEET NO.		
	PLOT SCALE = 20.0000' / IN.	DRAWN -	REVISED -		SCALE:	SHEET NO.	OF	SHEETS	STA.	TO STA.	91	D7 BEAM REPAIR 2008-3	COLES	6	4
	PLOT DATE = 2/15/2008	CHECKED -	REVISED -						FED. ROAD DIST. NO.	ILLINOIS	FED. AID PROJECT	CONTRACT NO. 74291			