


DATE	
BY	
FINAL SURVEY	SURVEYED
NOTE BOOK	PLOTTED
NO.	TEMPLATE
	AREAS CHECKED
	AREAS CHECKED

DATE	
BY	
ORIGINAL SURVEY	SURVEYED
NOTE BOOK	PLOTTED
NO.	TEMPLATE
	AREAS CHECKED
	AREAS CHECKED

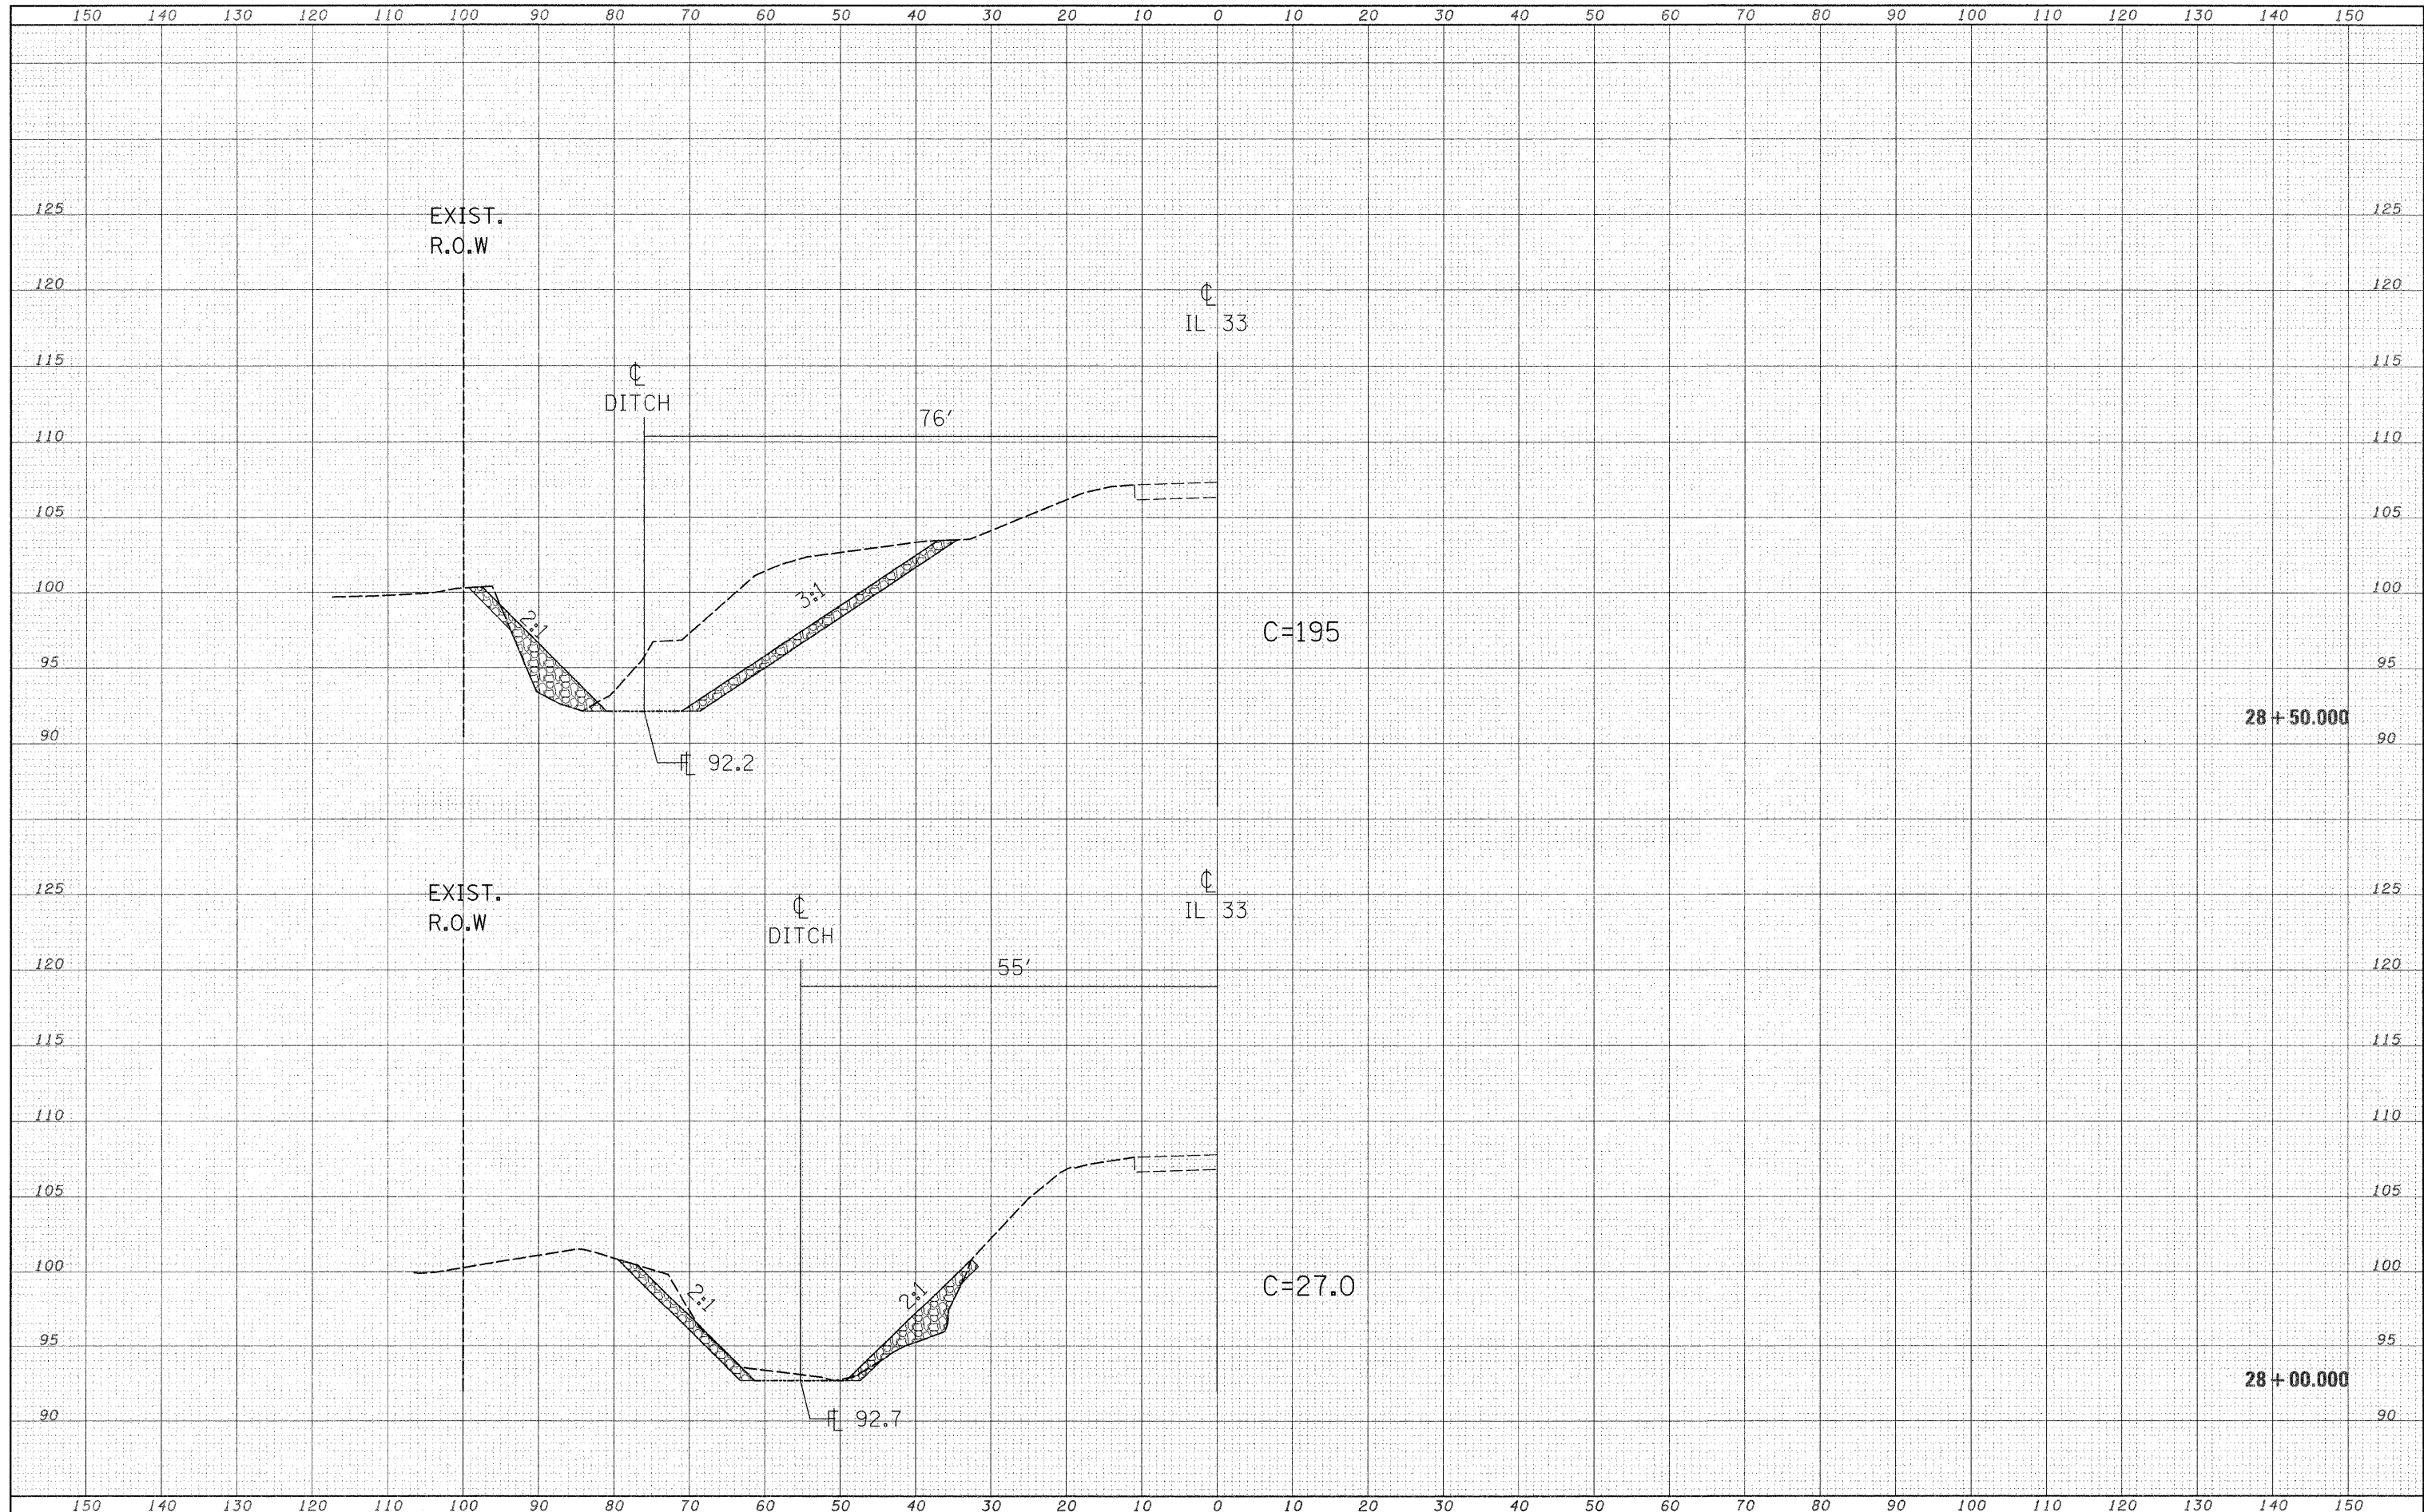

FILE NAME = c:\projects\74292d\sheet.74292.dgn
 USER NAME = oltmann
 PLOT SCALE = 10,0000 ' / IN.
 PLOT DATE = 2/7/2008

DESIGNED -	MMO	REVISED -	
DRAWN -	MMO	REVISED -	
CHECKED -		REVISED -	
DATE -	2/7/2008	REVISED -	

**STATE OF ILLINOIS
DEPARTMENT OF TRANSPORTATION**

SCALE:	SHEET NO.	OF	SHEETS	STA. 28+00.000	TO STA. 28+50.000
--------	-----------	----	--------	----------------	-------------------

F.A. RTE.	SECTION	COUNTY	TOTAL SHEETS	SHEET NO.
781	1081	CRAWFORD	15	8
CONTRACT NO. 74292				
FED. ROAD DIST. NO. [ILLINOIS] FED. AID PROJECT				