


DATE	
BY	
SUPERVISED	
PLOTTED	
TEMPLATE	
AREAS	
CHECKED	
FINAL SURVEY	
NOTE BOOK	
NO.	

DATE	
BY	
SUPERVISED	
PLOTTED	
TEMPLATE	
AREAS	
CHECKED	
ORIGINAL SURVEY	
NOTE BOOK	
NO.	

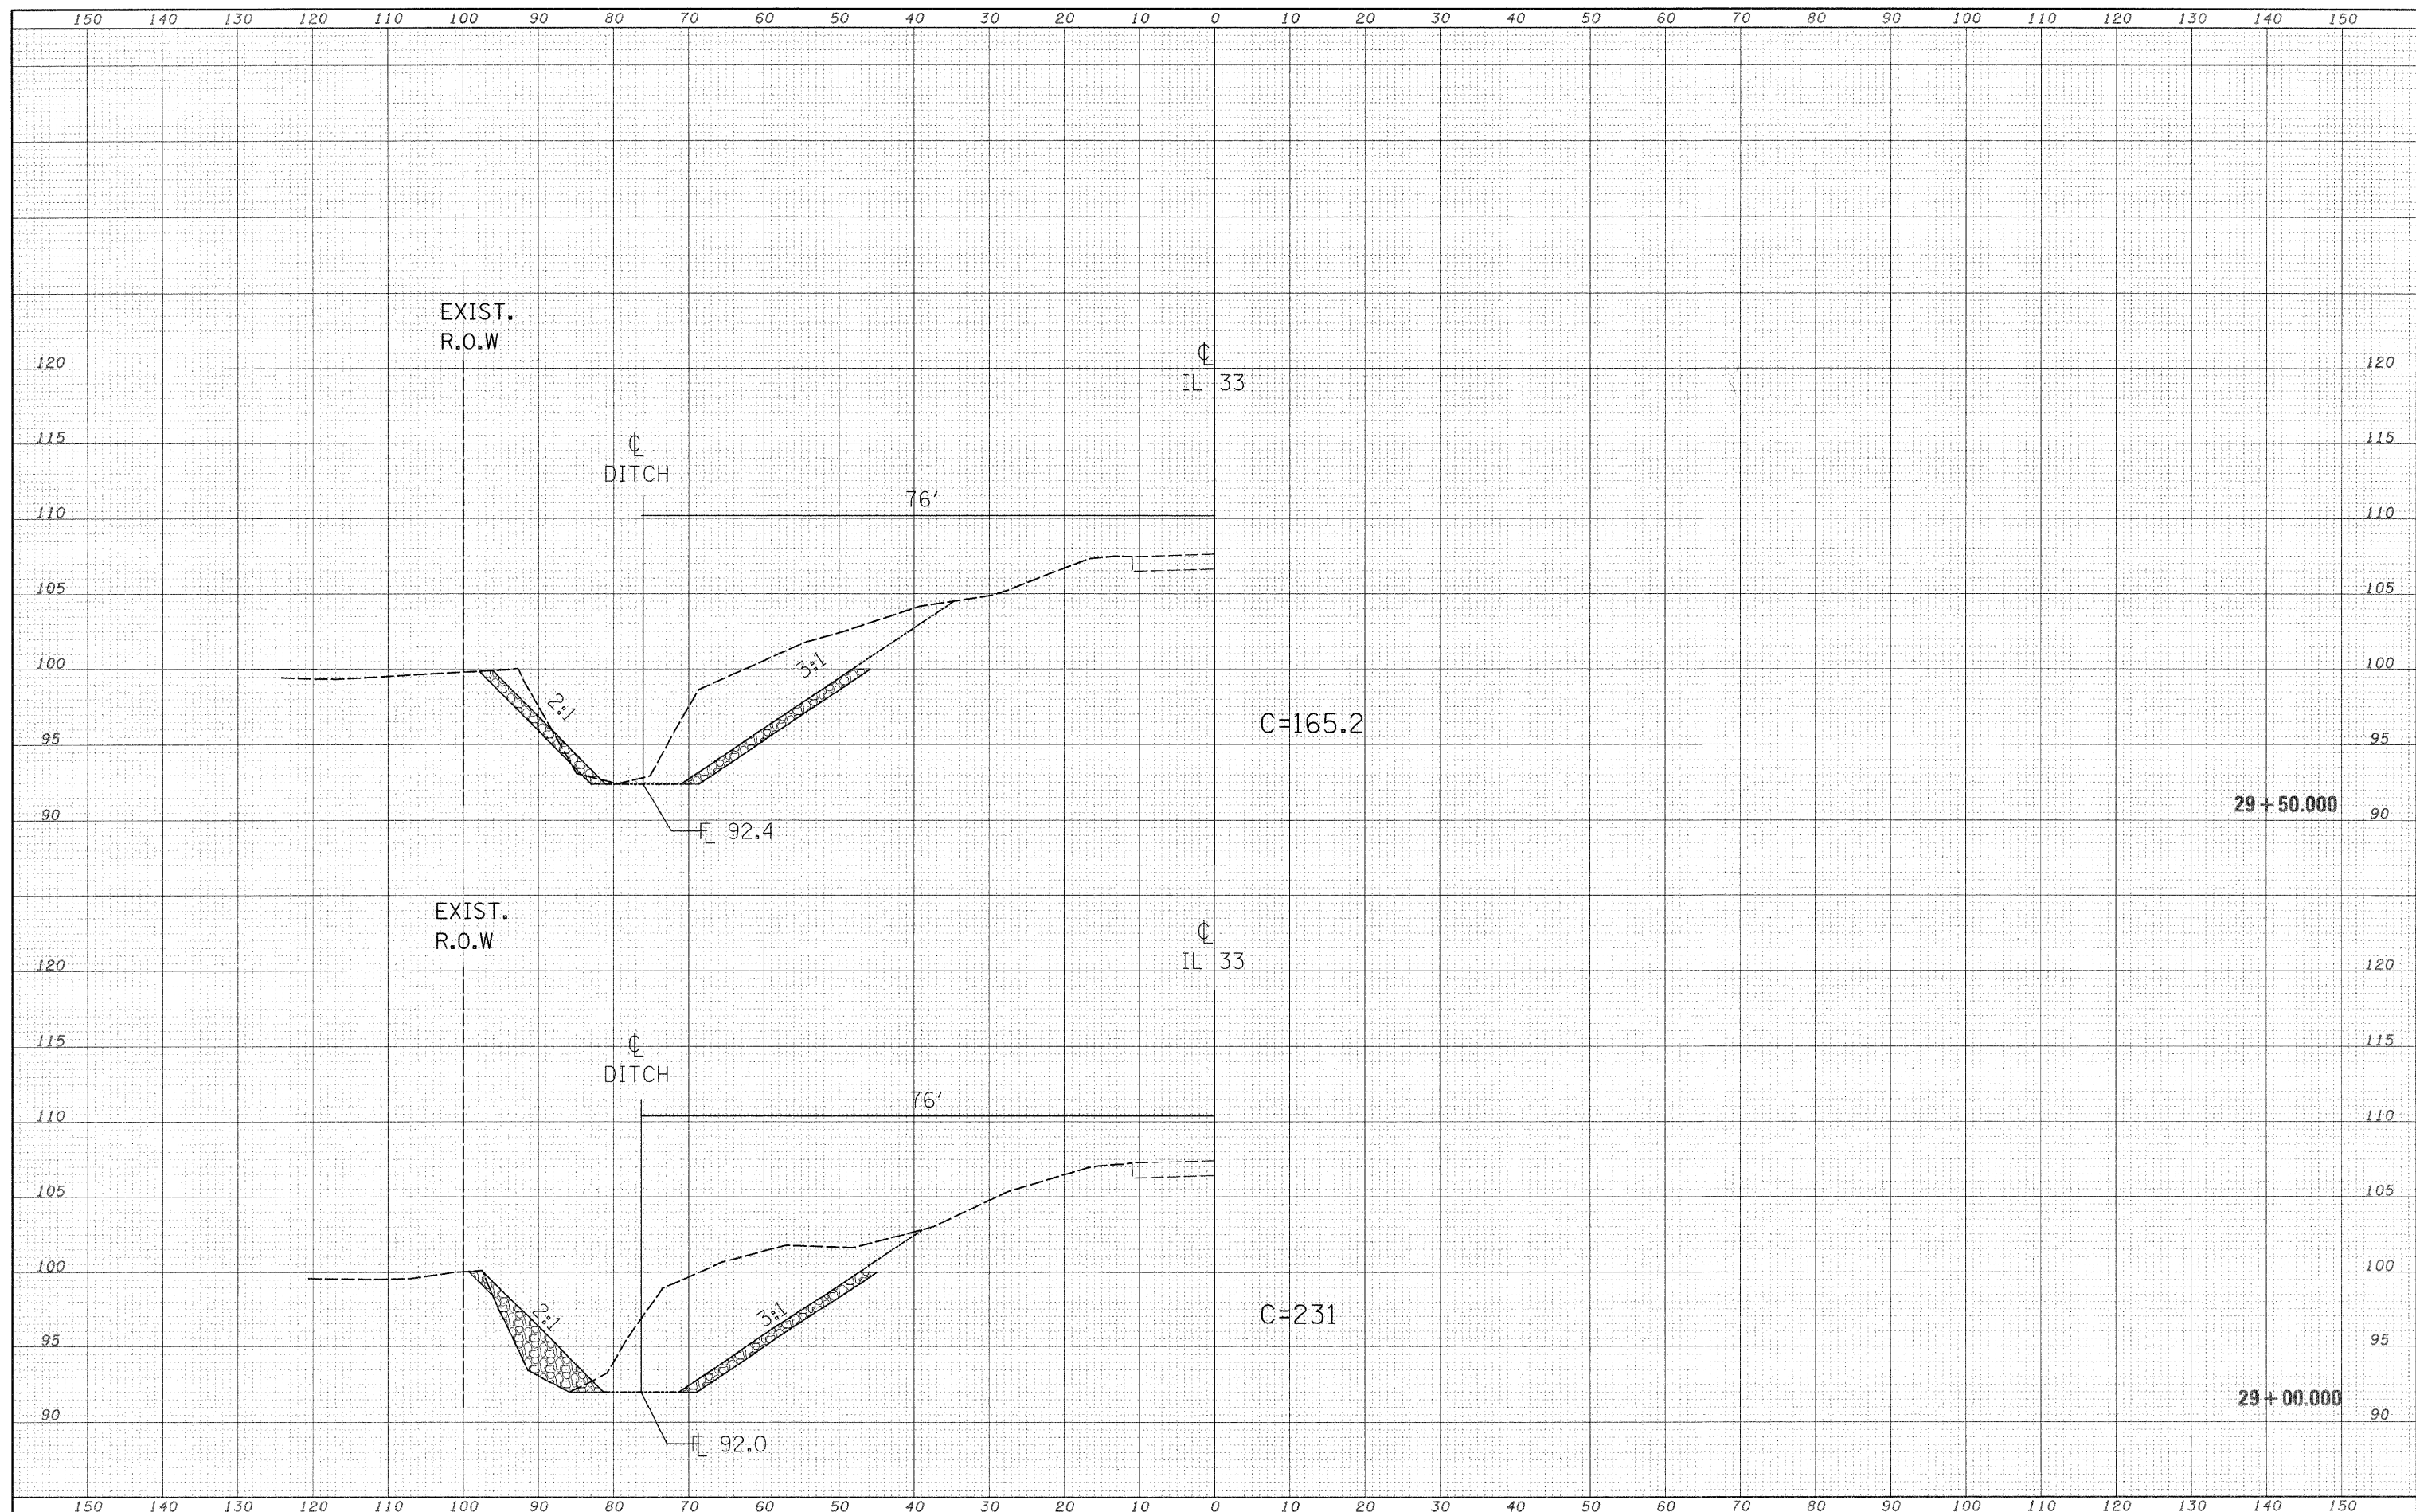

FILE NAME = c:\projects\74292d\sheet_74292.dgn

USER NAME = oltmann
 PLOT SCALE = 10.0000' / IN.
 PLOT DATE = 2/7/2008

DESIGNED - MMO
 DRAWN - MMO
 CHECKED -
 DATE -

REVISED -
 REVISED -
 REVISED -
 REVISED -

**STATE OF ILLINOIS
 DEPARTMENT OF TRANSPORTATION**

SCALE: SHEET NO. OF SHEETS STA. 29+00.000 TO STA. 29+50.000

F.A.P. RTE. 781	SECTION 1081	COUNTY CRAWFORD	TOTAL SHEETS 15	SHEET NO. 9
CONTRACT NO. 74292				
FED. ROAD DIST. NO. [ILLINOIS] FED. AID PROJECT				