


DATE	
BY	
FINAL SURVEY	
SURVEYED	
NOTE BOOK	
TEMPLATE	
AREAS	
AREAS CHECKED	
NO.	

DATE	
BY	
ORIGINAL SURVEY	
SURVEYED	
NOTE BOOK	
TEMPLATE	
AREAS	
AREAS CHECKED	
NO.	

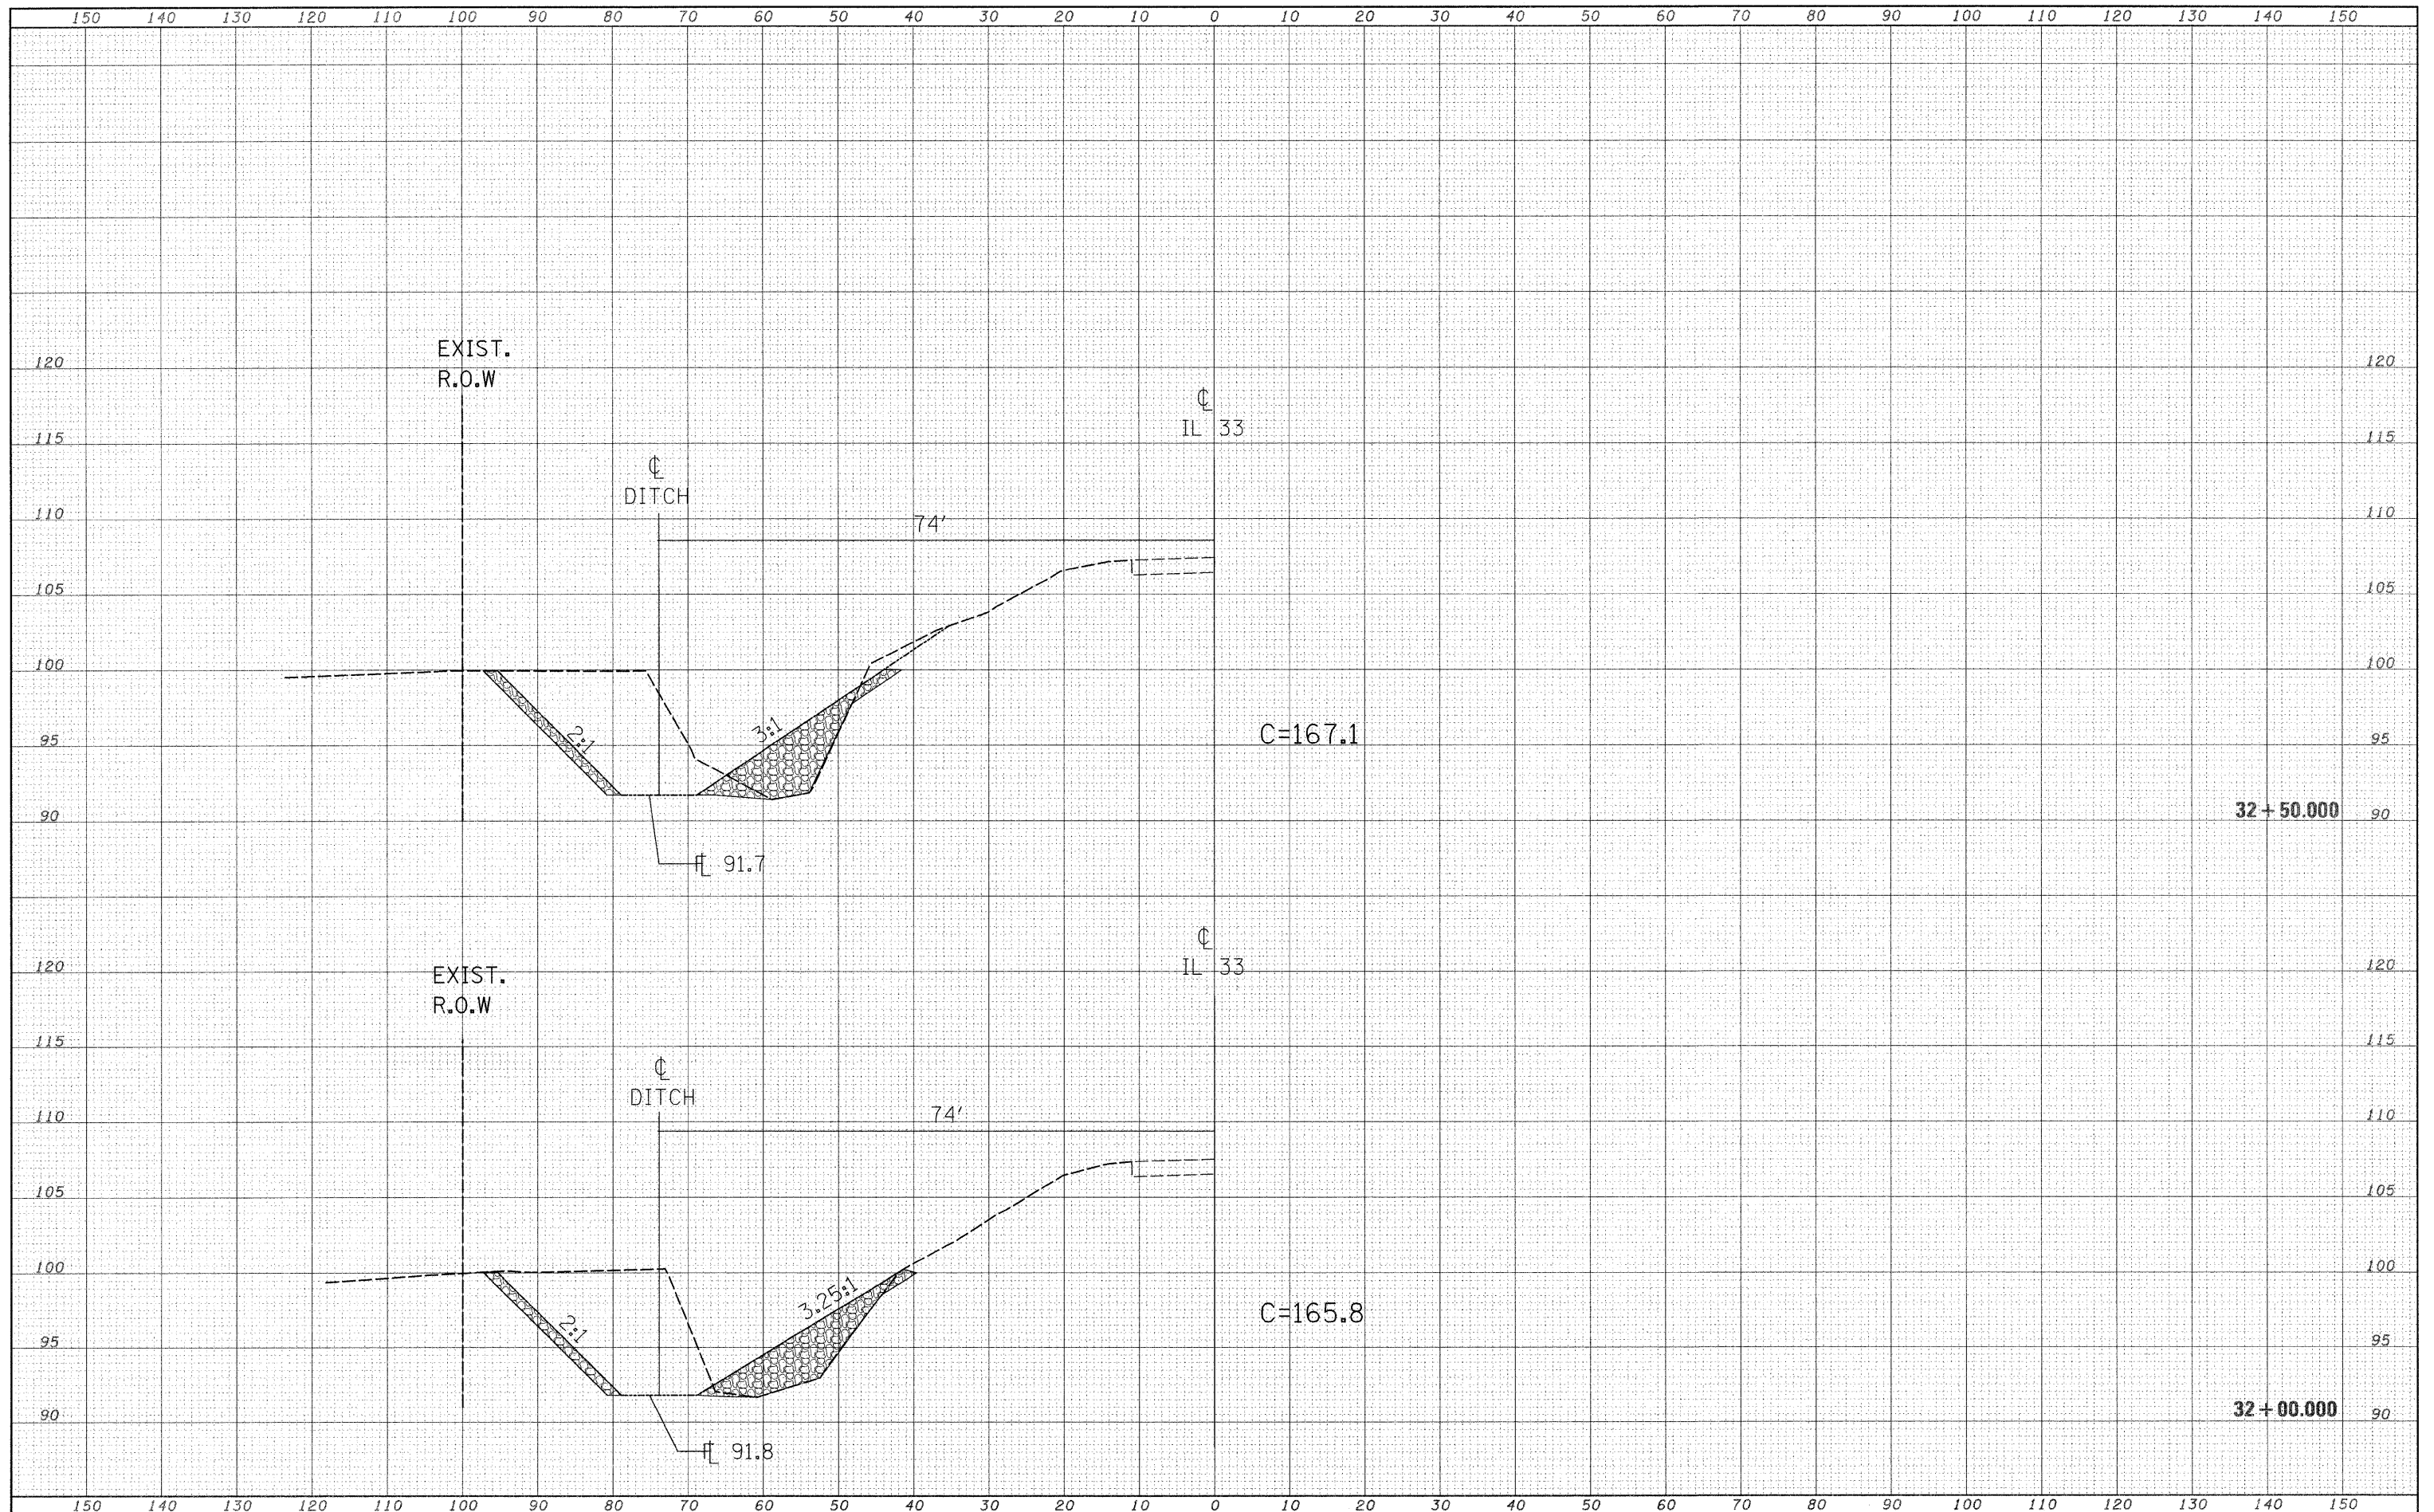

FILE NAME = c:\projects\74292d\sheet_74292.dgn

USER NAME = almanm
 PLOT SCALE = 10,0000' / IN.
 PLOT DATE = 2/7/2008

DESIGNED - MMO
 DRAWN - MMO
 CHECKED -
 DATE -

REVISED -
 REVISED -
 REVISED -
 REVISED -

**STATE OF ILLINOIS
 DEPARTMENT OF TRANSPORTATION**

SCALE: SHEET NO. OF SHEETS STA. 32+00.000 TO STA. 32+50.000

F.A.P. RTE. 781	SECTION 1081	COUNTY CRAWFORD	TOTAL SHEETS 15	SHEET NO. 12
FED. ROAD DIST. NO. ILLINOIS FED. AID PROJECT			CONTRACT NO. 74292	