

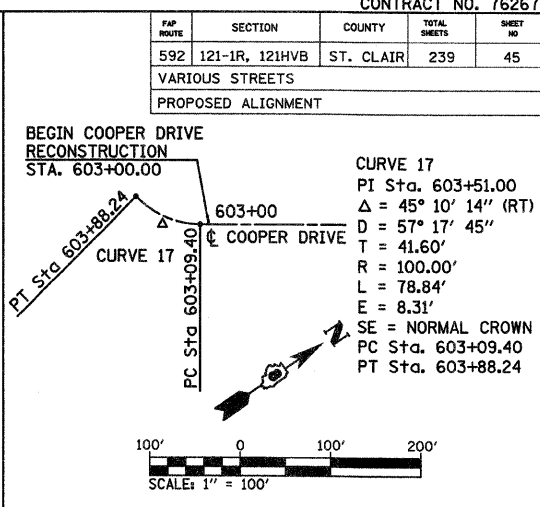
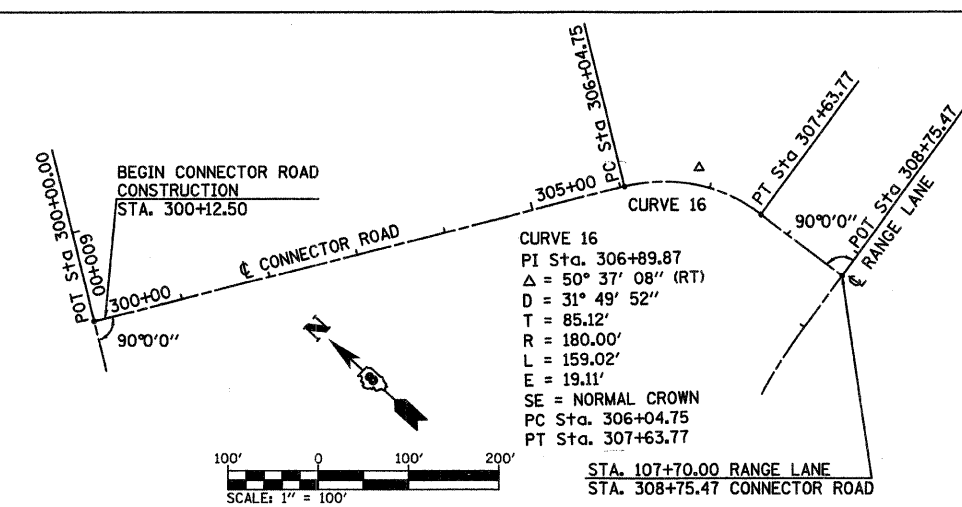
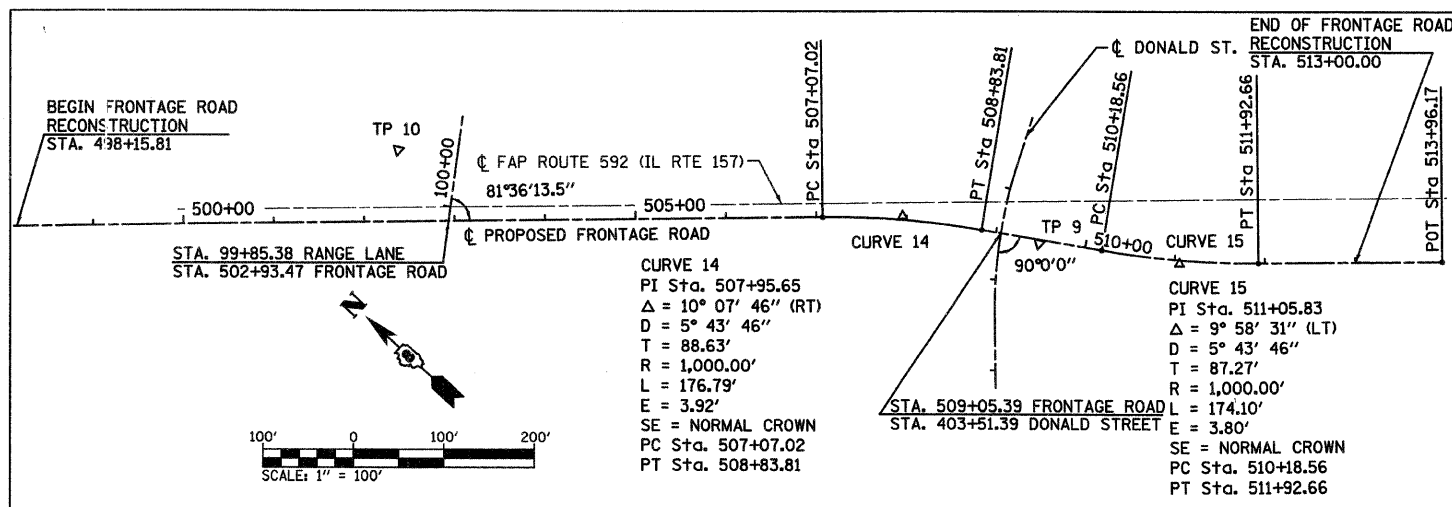
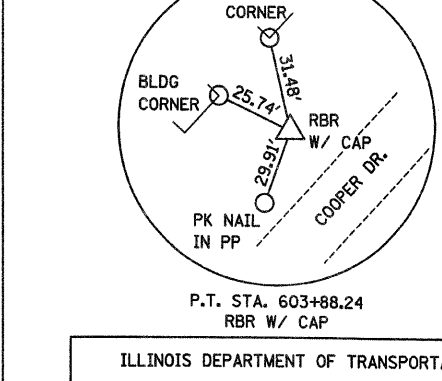
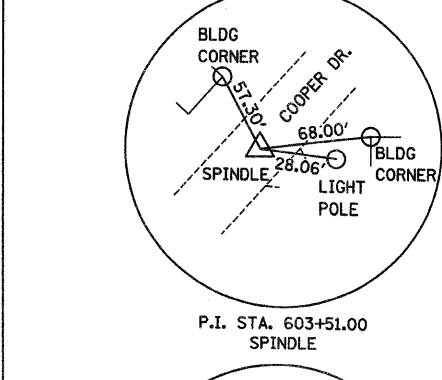
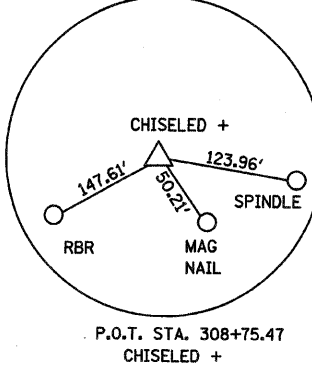
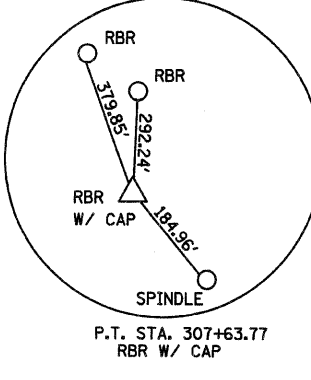
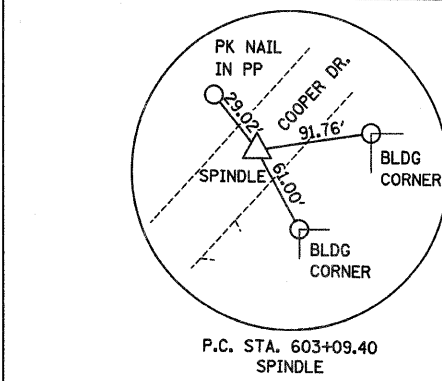
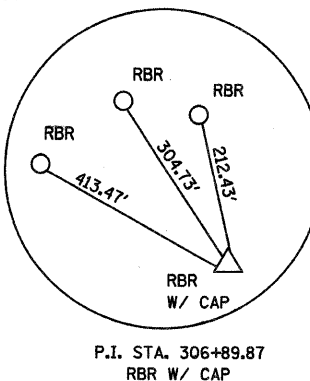
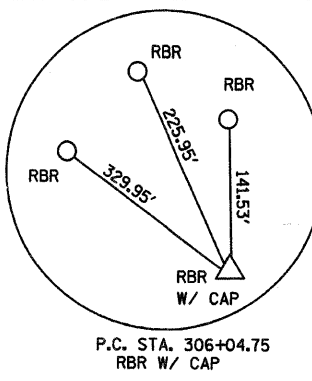
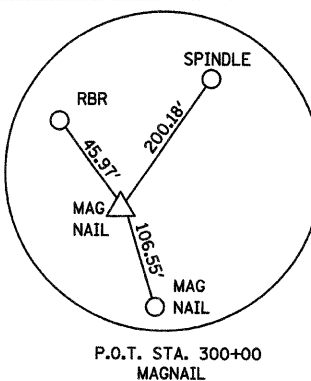
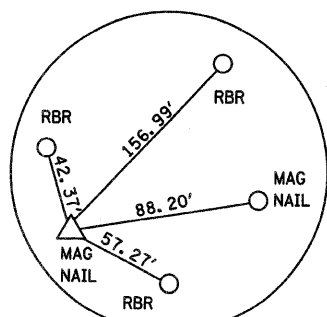
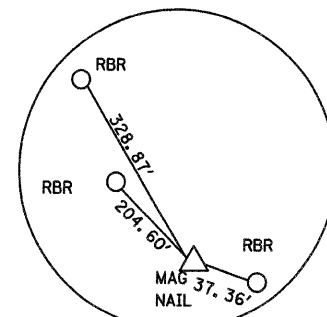
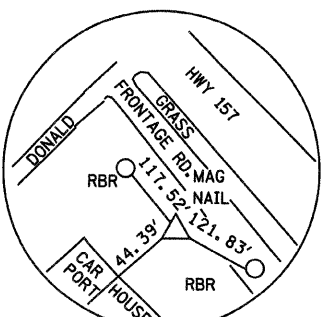
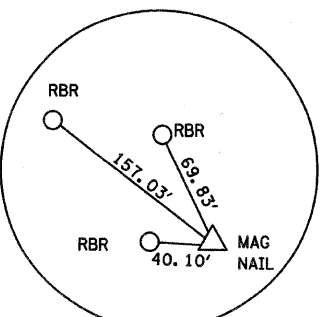
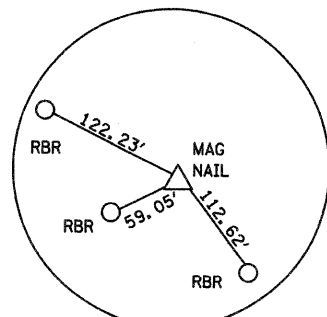
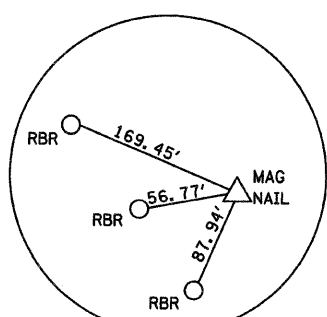


FAP ROUTE	SECTION	COUNTY	TOTAL SHEETS	SHEET NO.
592	121-1R, 121HVB	ST. CLAIR	239	45
VARIOUS STREETS				
PROPOSED ALIGNMENT				

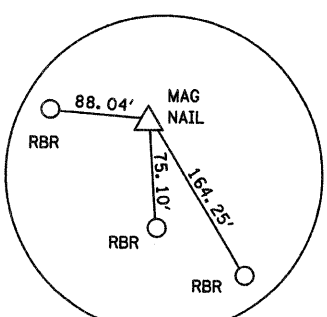

DATE	BY
SURVEYED	ALIGNED
NOTE BOOK	RT. OF WAY CHECKED
NO.	PODD FILE NAME

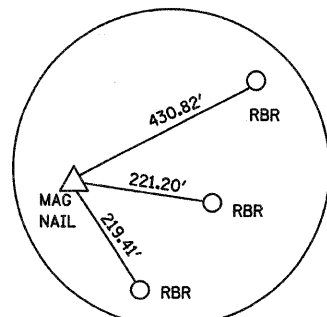

GROUND COORDINATES

DESCRIPTION	COORDINATES	
	NORTHING	EASTING
TP 9	690, 387. 6612	2, 293, 964. 7063
TP 10	690, 977. 5227	2, 293, 558. 8662
FRONTAGE ROAD		
POT STA. 500+00.00	691, 098. 2018	2, 293, 339. 1114
PC STA. 507+07.02	690, 583. 2472	2, 293, 823. 5681
PI STA. 507+95.65	690, 518. 6965	2, 293, 884. 2959
PT STA. 508+83.81	690, 444. 4715	2, 293, 932. 7245
PC STA. 510+18.56	690, 331. 6163	2, 294, 006. 3577
PI STA. 511+05.83	690, 258. 5269	2, 294, 054. 0454
PT STA. 511+92.66	690, 194. 8029	2, 294, 113. 6729
POT STA. 513+96.17	690, 046. 2083	2, 294, 252. 7153
CONNECTOR ROAD		
POT STA. 300+00.00	691, 802. 8218	2, 293, 634. 1498
PC STA. 306+04.75	691, 469. 9897	2, 294, 139. 0709
PI STA. 306+89.87	691, 423. 1417	2, 294, 210. 1413
PT STA. 307+63.77	691, 338. 4844	2, 294, 219. 0230
POT STA. 308+75.47	691, 227. 3934	2, 294, 230. 6779
COOPER DRIVE		
PC STA. 603+09.40	691, 628. 2141	2, 293, 518. 5608
PI STA. 603+51.00	691, 593. 5298	2, 293, 495. 6000
PT STA. 603+88.24	691, 585. 3613	2, 293, 454. 8142



REVISIONS	
NAME	DATE

ILLINOIS DEPARTMENT OF TRANSPORTATION

HORIZONTAL ALIGNMENT AND SURVEY TIES

FAP ROUTE 592
SECTION 121-1R, 121HVB
COUNTY ST. CLAIR

DRAWN BY:

DATE = 03/21/2007
FILE NAME = H:\P\21015\Microstat\Design\align\align.dgn
PLOT SCALE = 0.00000 / 1
USER NAME = WISEN