



F.A.P. RTE.	SECTION	COUNTY	TOTAL SHEETS	SHEET NO.
592	121-1R, 121HV	ST. CLAIR	239	52
STA.		TO STA.		
FED. ROAD DIST. NO.		ILLINOIS FED. AID PROJECT		

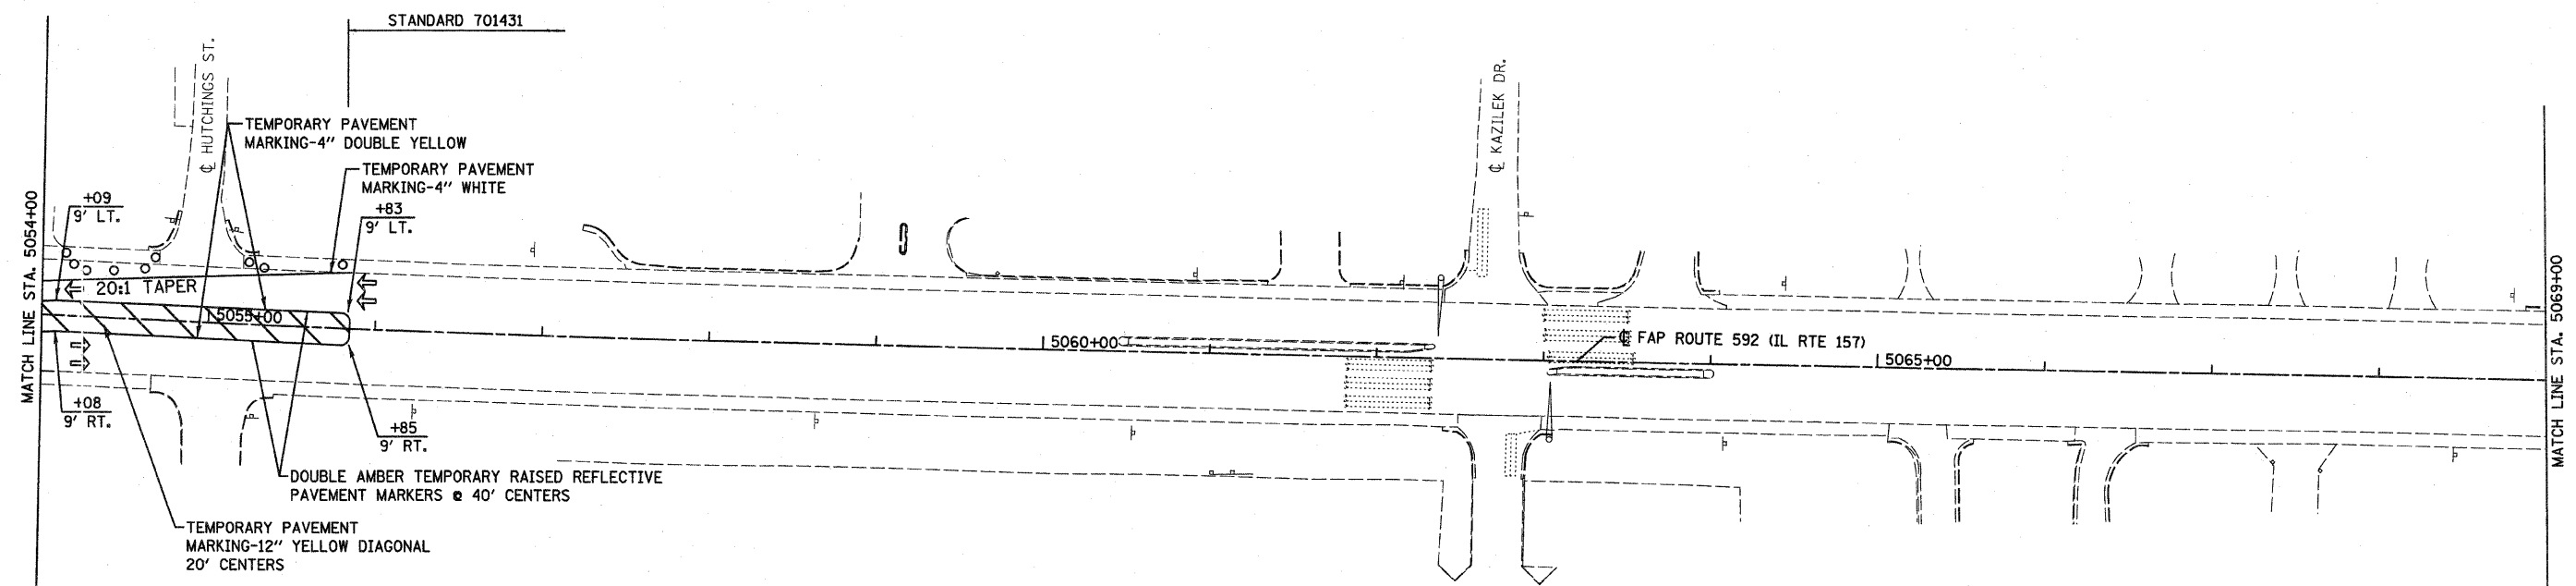

- LEGEND**
- DENOTES WORK AREA FOR THIS STAGE
 - DENOTES TRAFFIC FLOW
 - BARRICADES, TYPE III W. R11-2-4830
 - BARRICADES, TYPE I OR TYPE II
- SEE OVERALL PLAN AND STANDARDS FOR SIGNS AND BARRICADES NOT SHOWN.
- STATIONING REFERENCES PROPOSED IL 157.

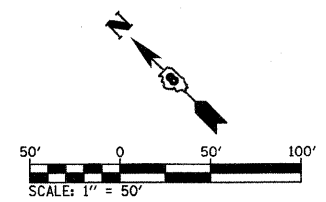

REVISIONS	
NAME	DATE

ILLINOIS DEPARTMENT OF TRANSPORTATION
SUGGESTED STAGES OF CONSTRUCTION AND TRAFFIC CONTROL
 (STAGE 4 DETAIL, 3 OF 3)
 FAP ROUTE 592
 SECTION 121-1R, 121HV
 ST. CLAIR COUNTY

DRAWN BY:

PLOT DATE = 1/30/2008
 FILE NAME = H:\V\21015\Map\stas\Design\cd082a.dgn
 PLOT SCALE = 50.0000 / / IN.
 USER NAME = USER#