
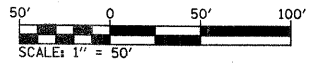


F.A.P. RTE.	SECTION	COUNTY	TOTAL SHEETS	TOTAL SHEET NO.
592	121-1R, 121HVB	ST. CLAIR	239	78
STA. 498+15.81 TO STA. 513+00.00				
FED. ROAD DIST. NO.		ILLINOIS FED. AID PROJECT		

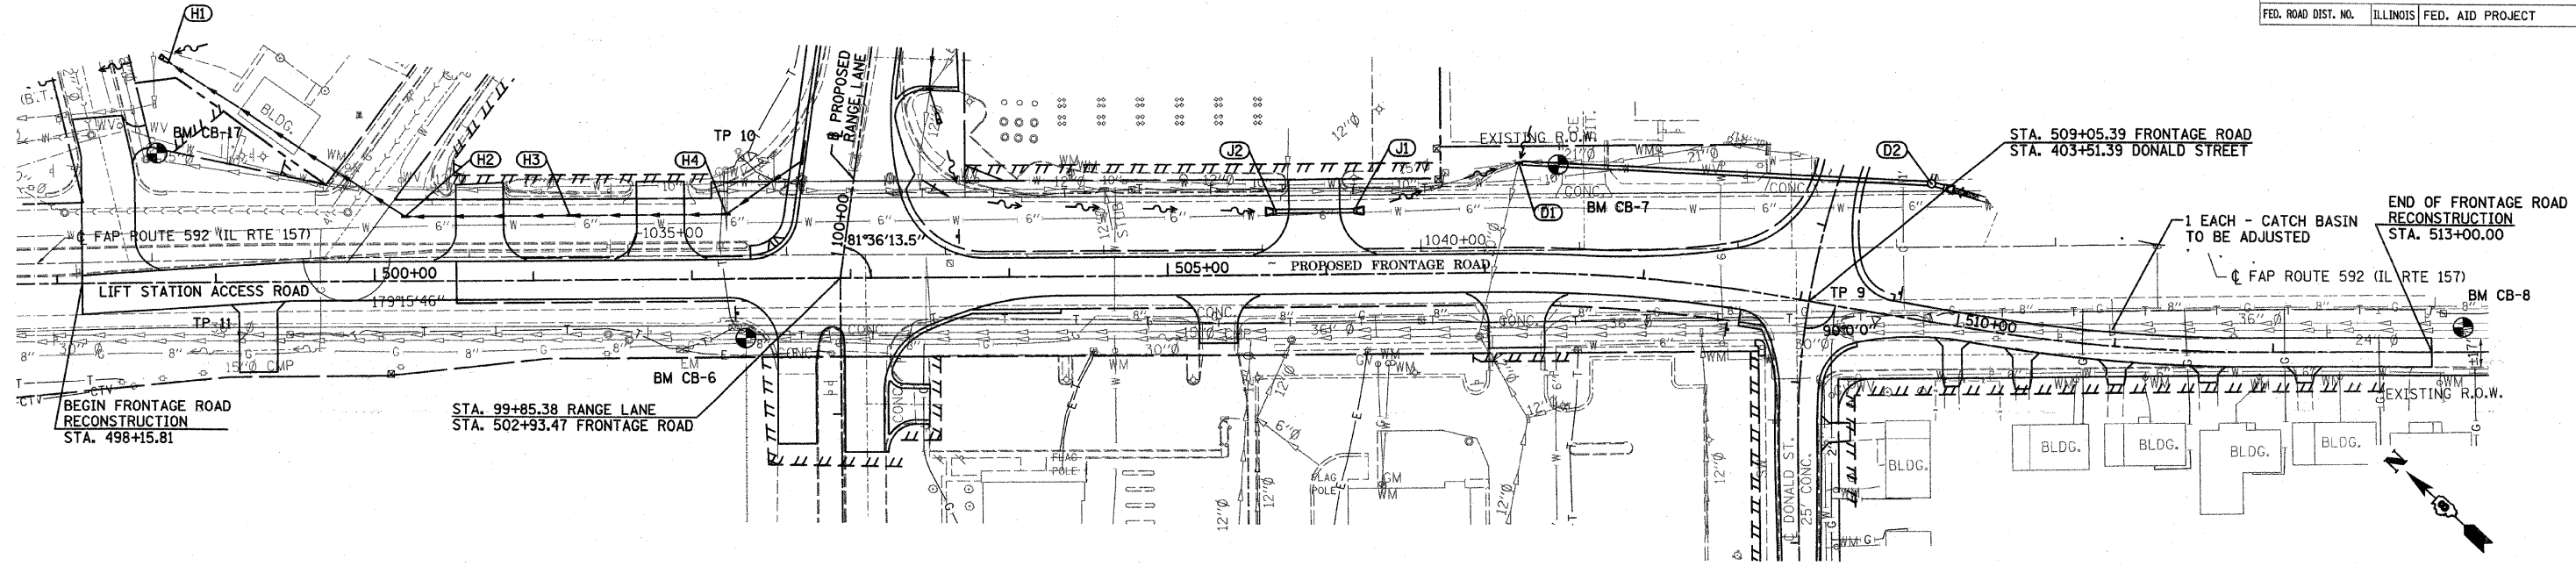

PLAN

DATE	BY
REVISIONS	
ALIGNED	CHECKED
NOTED	FILE NAME
NO.	

PROFILE

DATE	BY
REVISIONS	
GRADES	CHECKED
STRUCTURE	NOTATION CHD
NO.	

PLOT DATE = 1/2/2008
 FILE NAME = H:\PROJECTS\121HVB\Drawings\Design\Drawings\121HVB.dgn
 PLOTTER = HP DesignJet 5000PS
 USER NAME = MUSEW

