



FAP ROUTE	SECTION	COUNTY	TOTAL SHEETS	SHEET NO
592	121-1R, 121HVB	ST CLAIR	239	113
DONALD ST. W/ IL ROUTE 157 & FRONTAGE RD.				
INTERSECTION DETAILS				

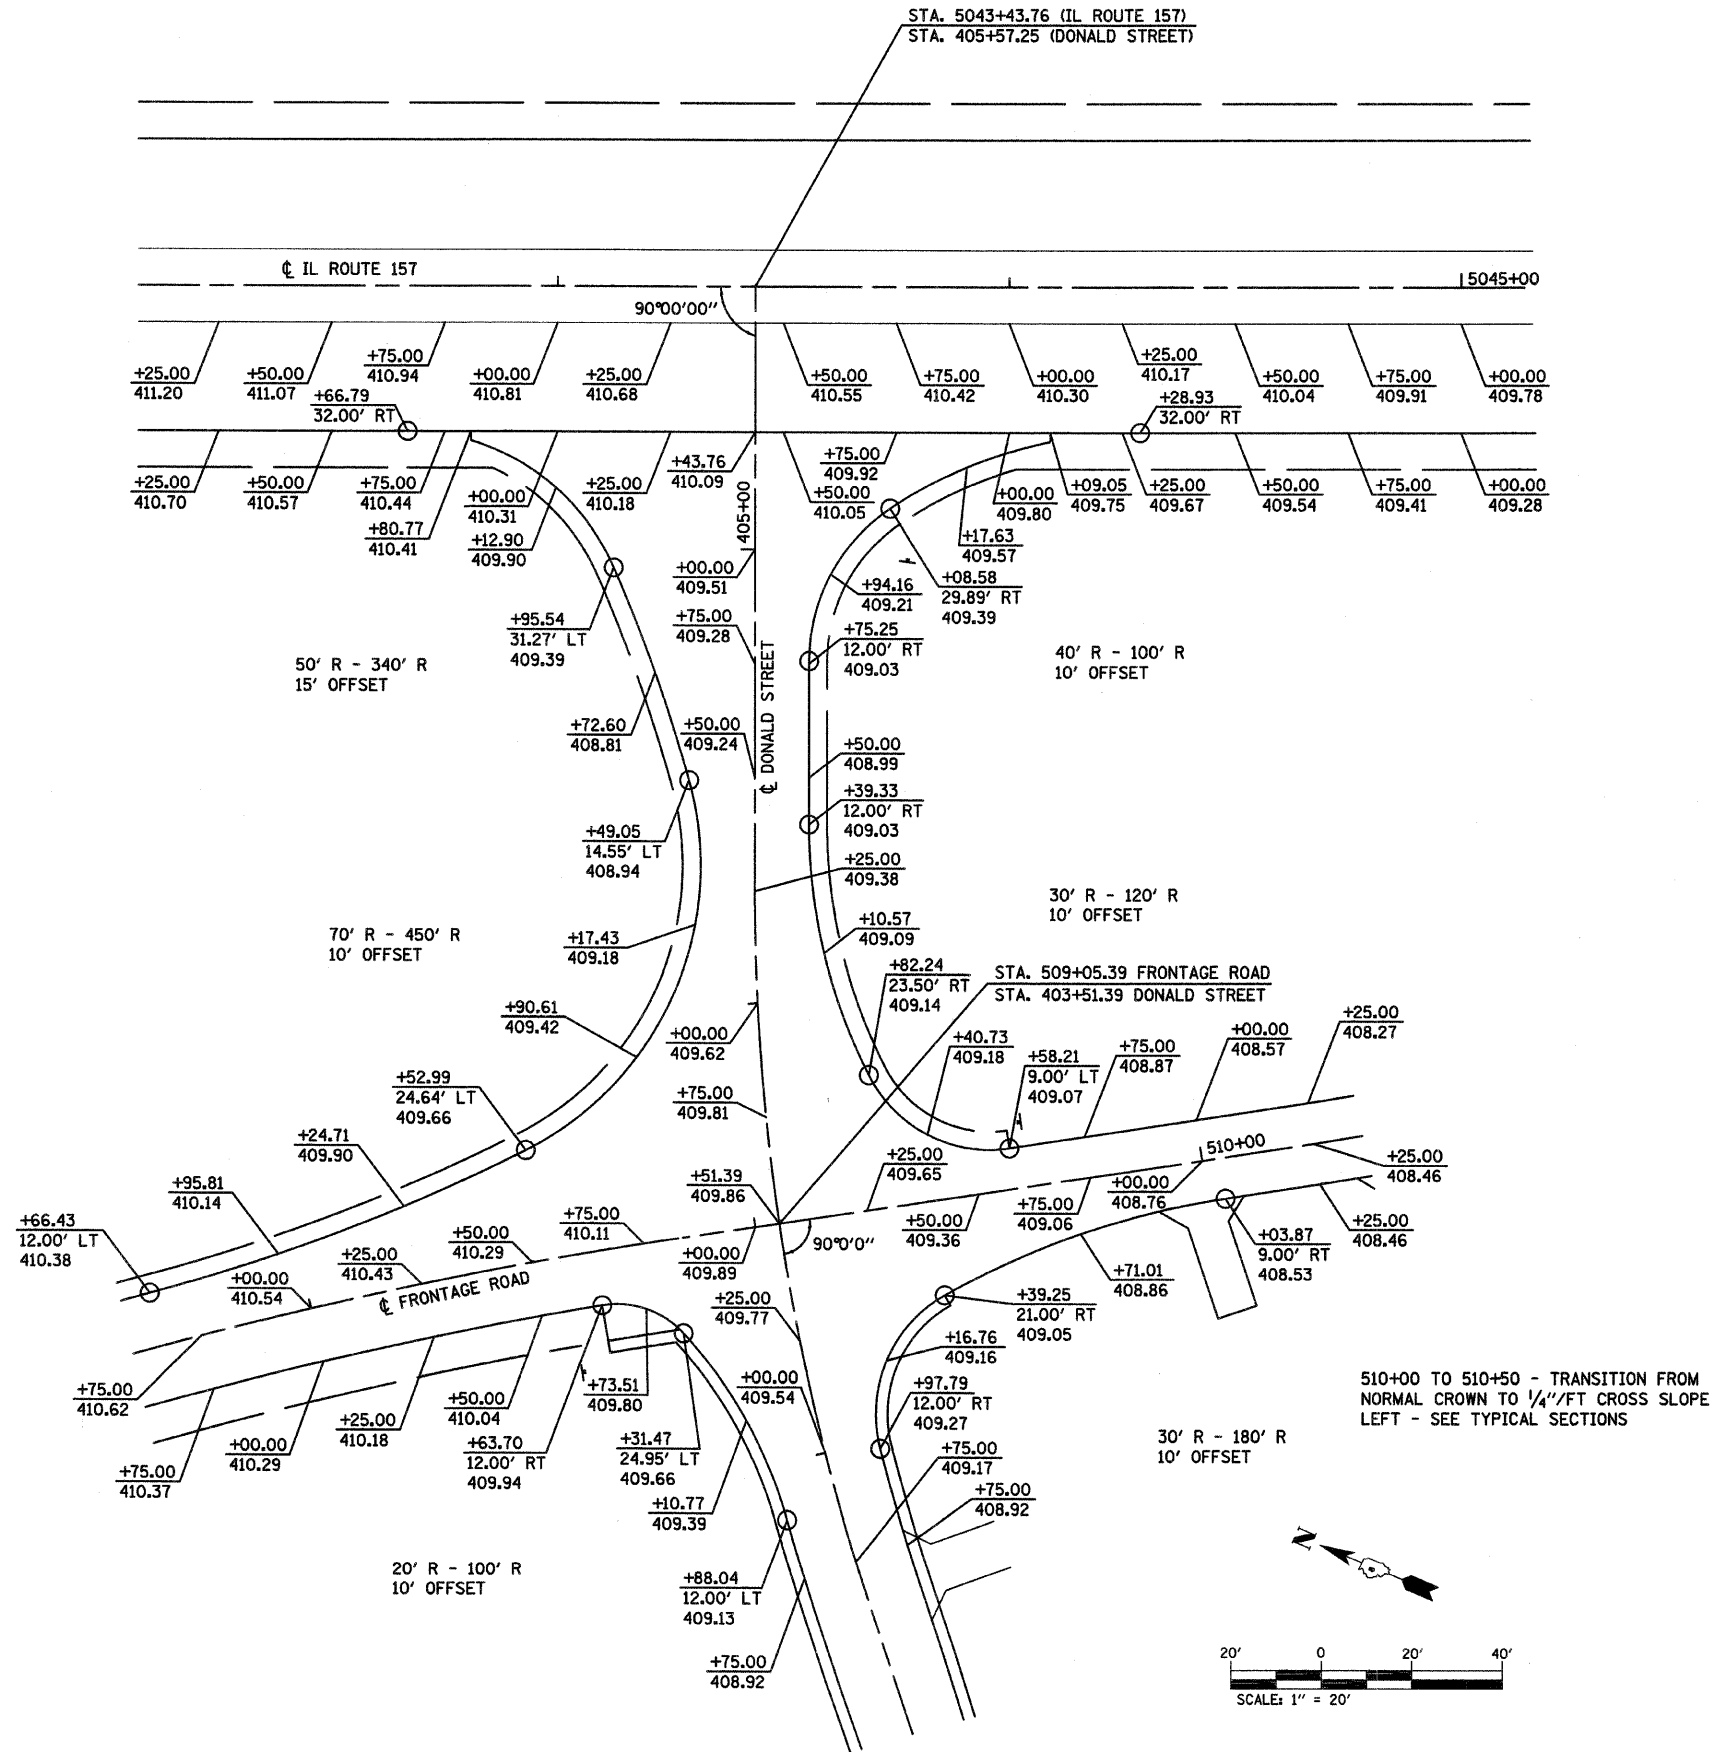

INTERSECTION OF DONALD STREET WITH IL ROUTE 157 AND FRONTAGE ROAD

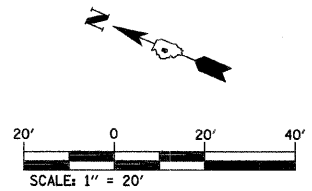

REVISIONS	
NAME	DATE

ILLINOIS DEPARTMENT OF TRANSPORTATION

**INTERSECTION DETAILS**

FAP ROUTE 592  
SECTION 121-1R, 121HVB  
ST. CLAIR COUNTY

DRAWN BY:

PLOT DATE = 8/31/2007  
 FILE NAME = H:\P21015\Intersect\Design\Intersect.dgn  
 USER NAME = 41828A