
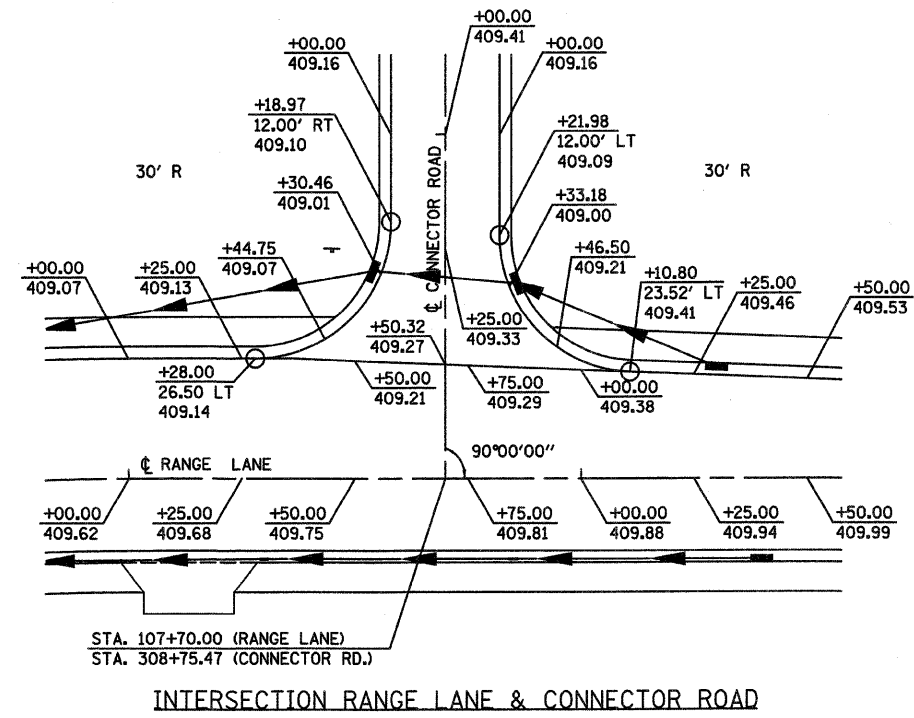


FAP ROUTE	SECTION	COUNTY	TOTAL SHEETS	SHEET NO
592	121-1R, 121HVB	ST CLAIR	239	114
RANGE LN./FRONTAGE RD., RANGE LN./CONN. RD.				
INTERSECTION DETAILS				

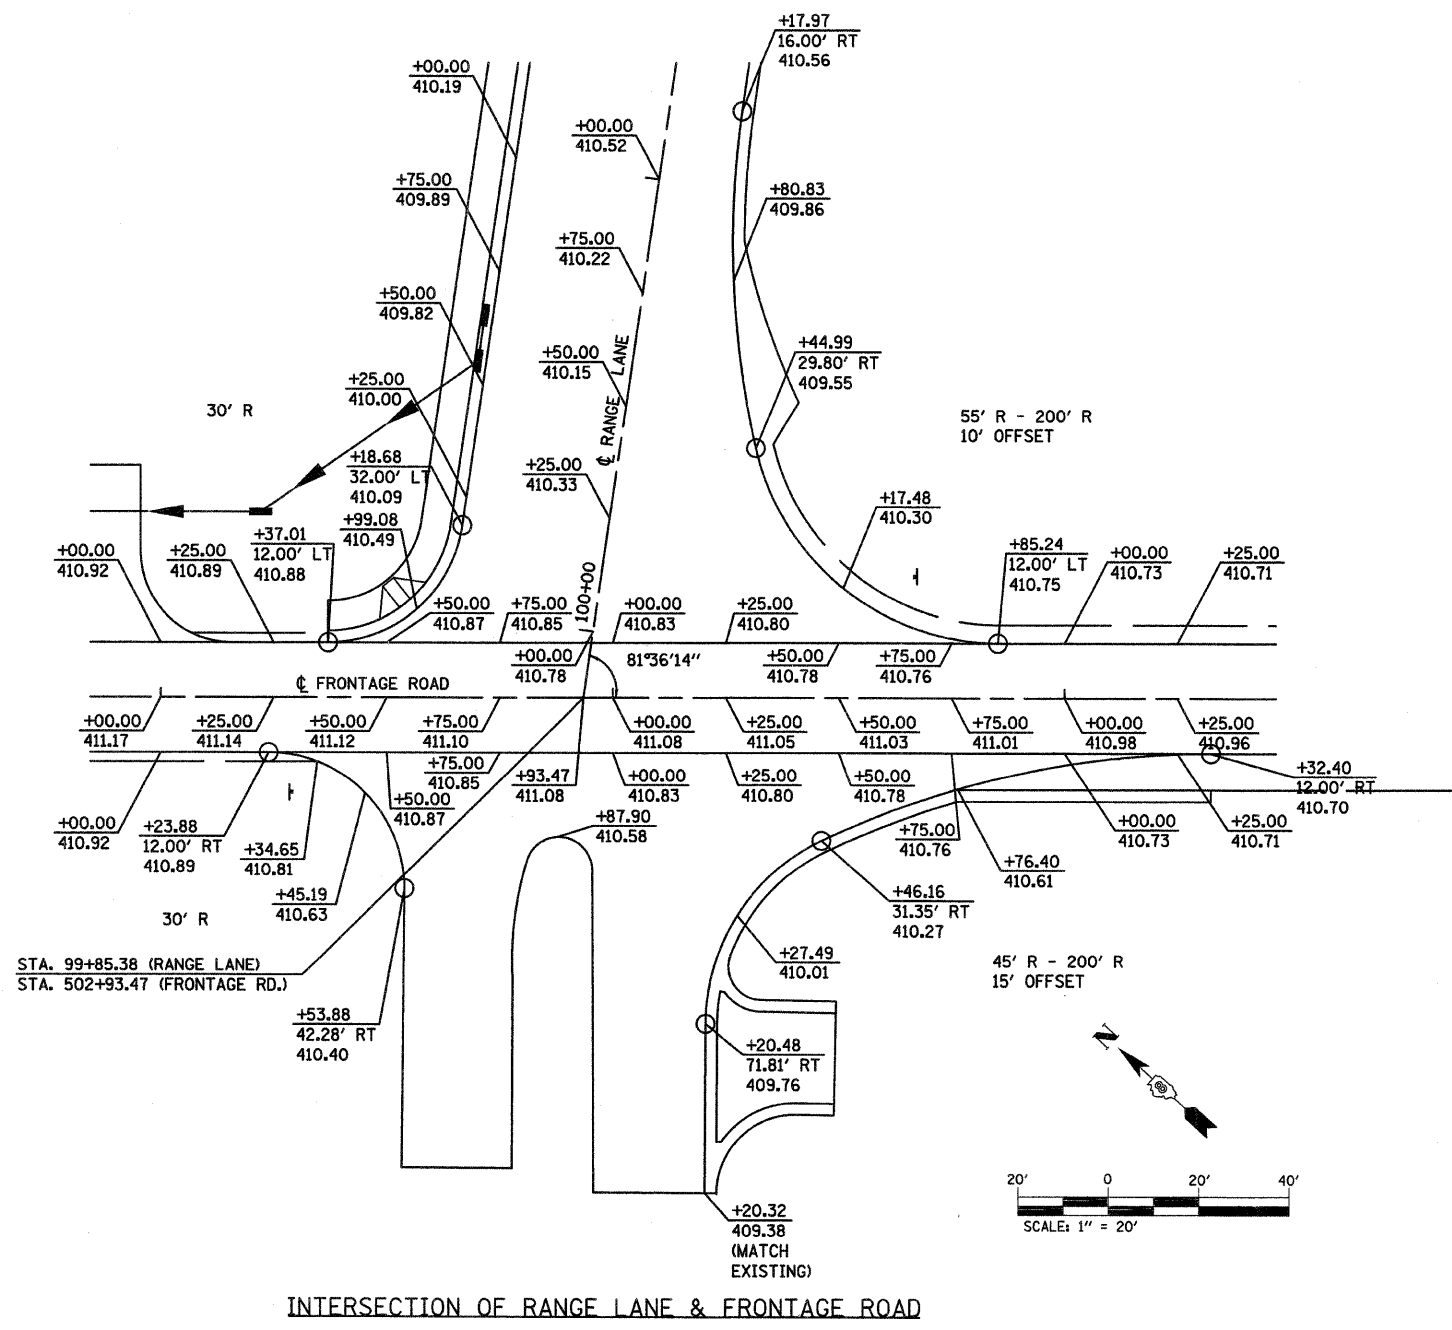

PLOT DATE = 03/21/2007
 FILE NAME = H:\P\2005\Microstation\Design\straturn\dgn
 PLOT SCALE = 20.0000 / 1 IN.
 USER NAME = PUSCHKE

REVISIONS	
NAME	DATE

ILLINOIS DEPARTMENT OF TRANSPORTATION

INTERSECTION DETAILS

FAP ROUTE 592
 SECTION 121-1R, 121HVB
 ST. CLAIR COUNTY

DRAWN BY: