


FAP ROUTE	SECTION	COUNTY	TOTAL SHEETS	SHEET NO.
592	121-1R, 121HV	ST. CLAIR	239	126

STORM WATER POLLUTION PREVENTION PLAN

PLAN	SURVEYED	DATE
	PLOTTED	
	CHECKED	
	BY	
	NO.	
	DATE	
	FILE NAME	

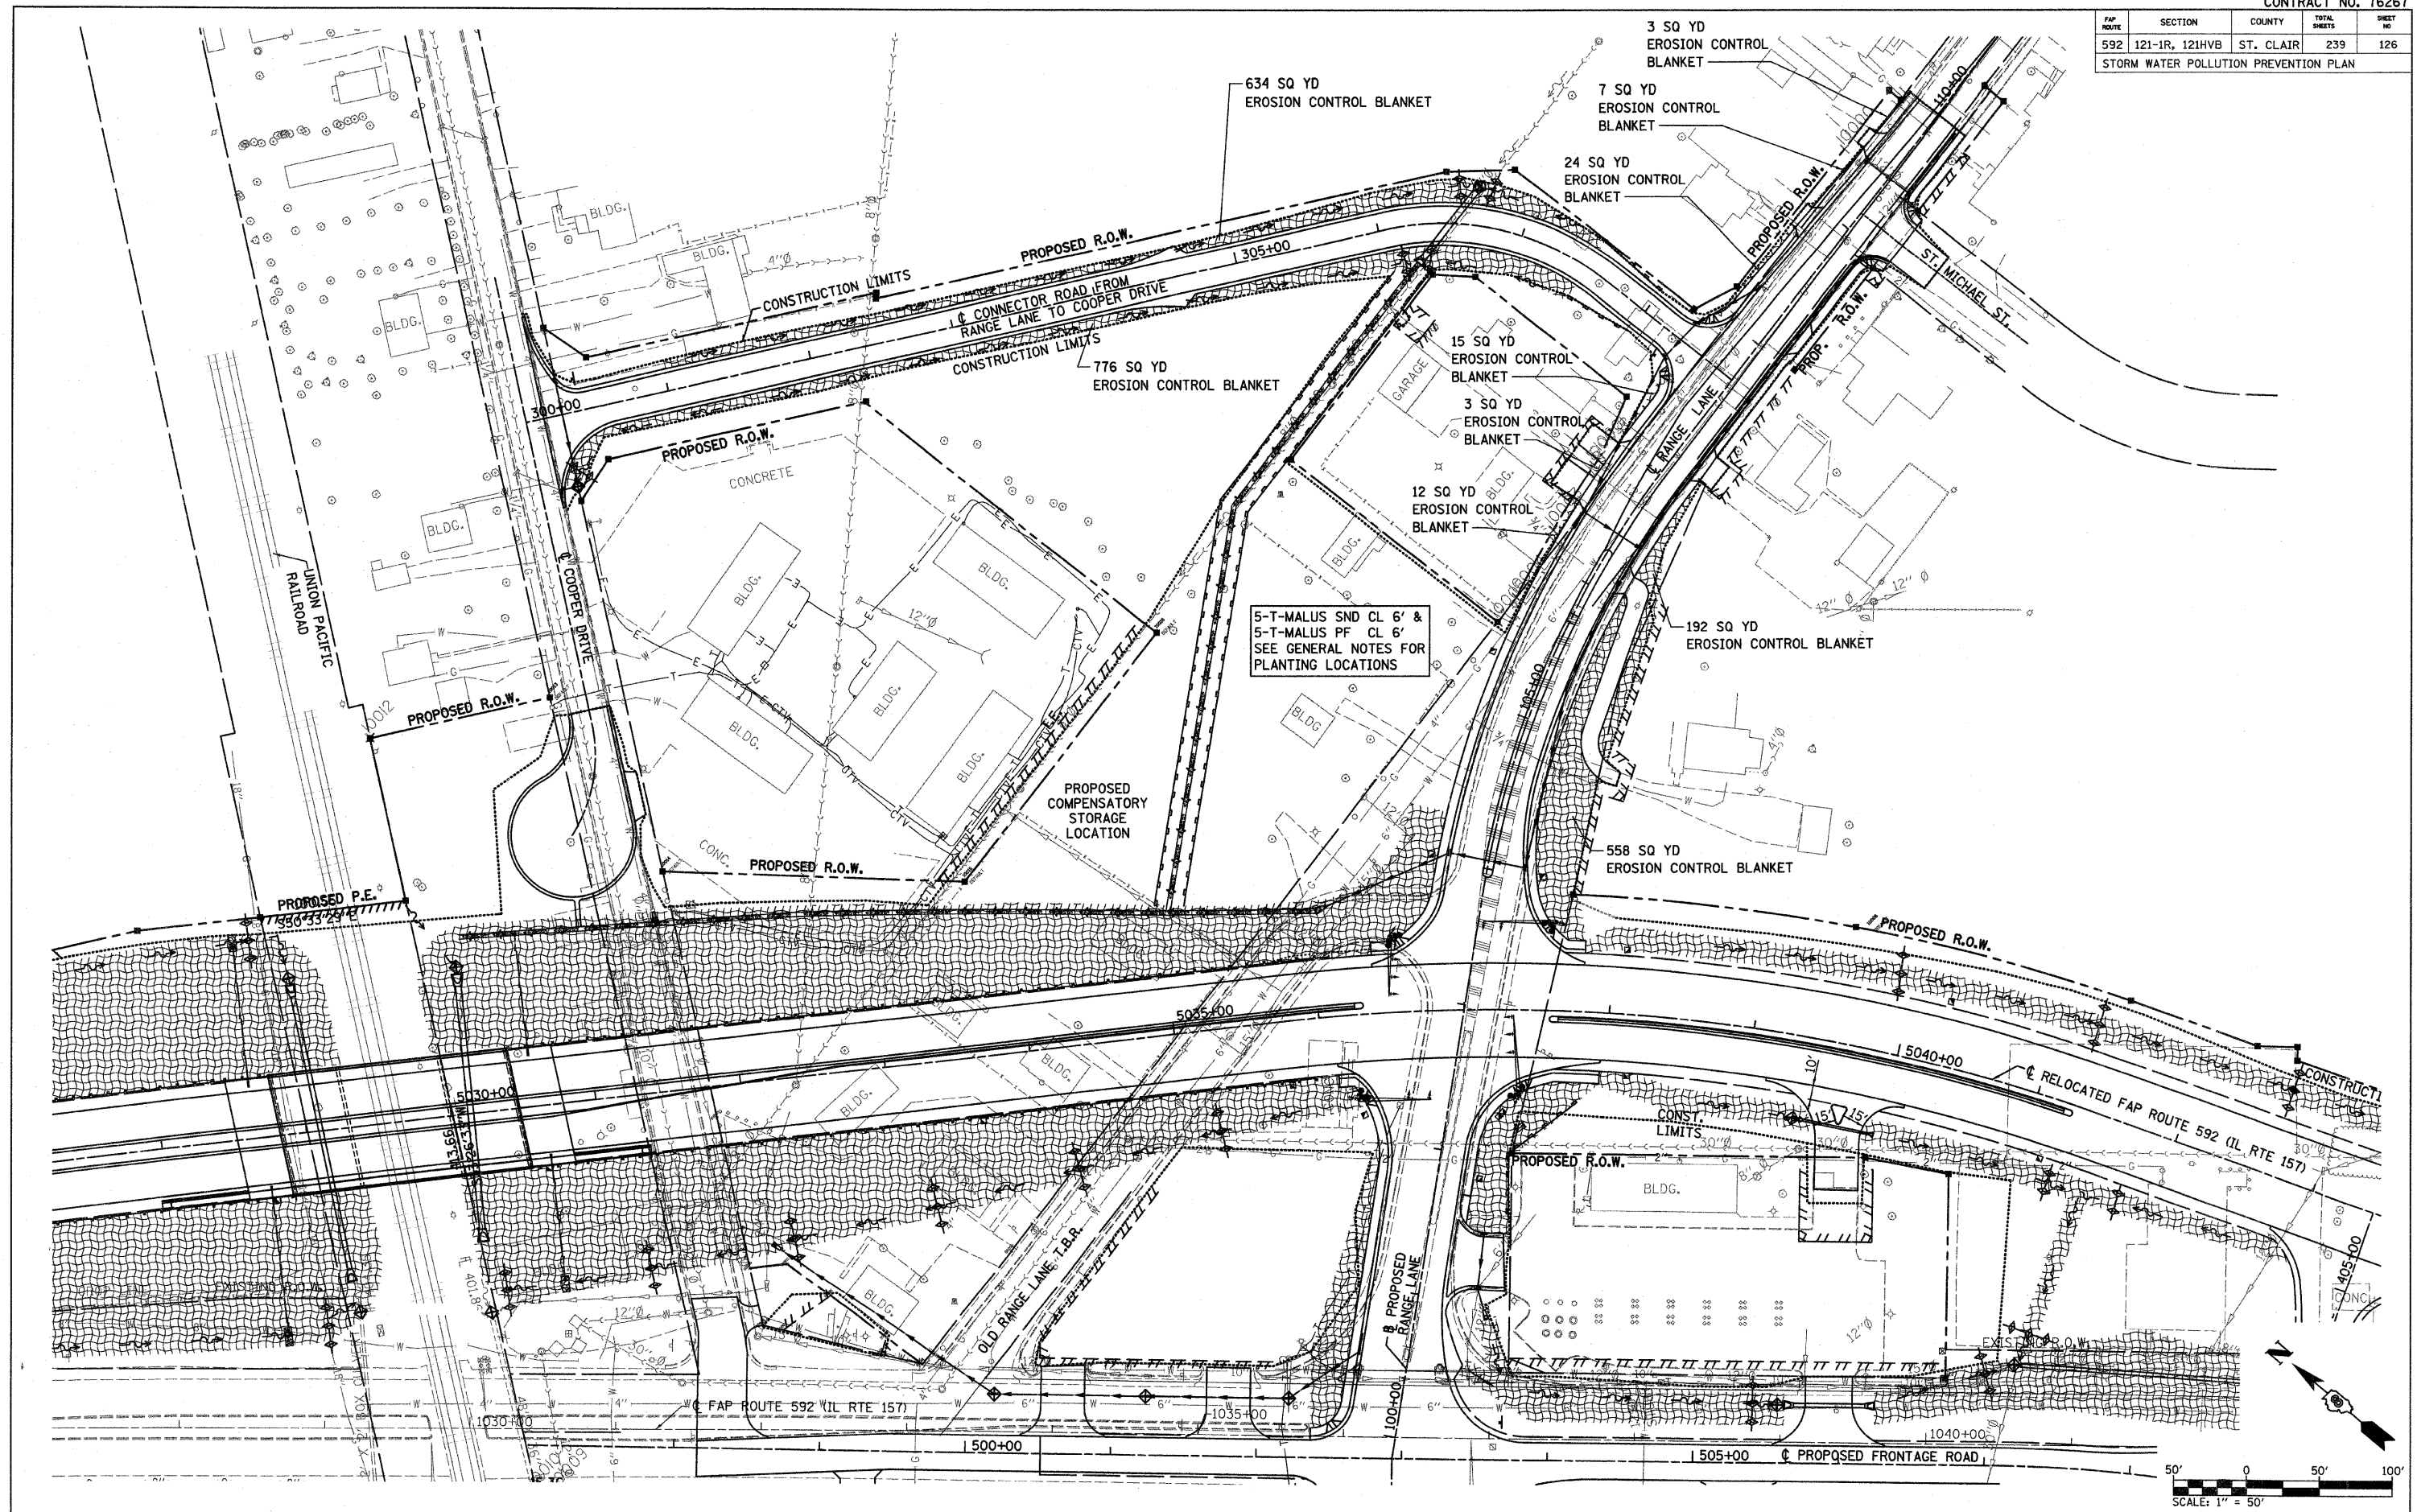

PLOT DATE = 1/30/2008  
FILE NAME = H:\P\21015\Microstation\Design\eromian.dgn  
PLOT SCALE = 50.000000 / IN.  
USER NAME = BLISBY