


FAP ROUTE	SECTION	COUNTY	TOTAL SHEETS	SHEET NO.
592	121-1R, 121HVB	ST. CLAIR	239	160A
SETTLEMENT PLATE DETAILS				

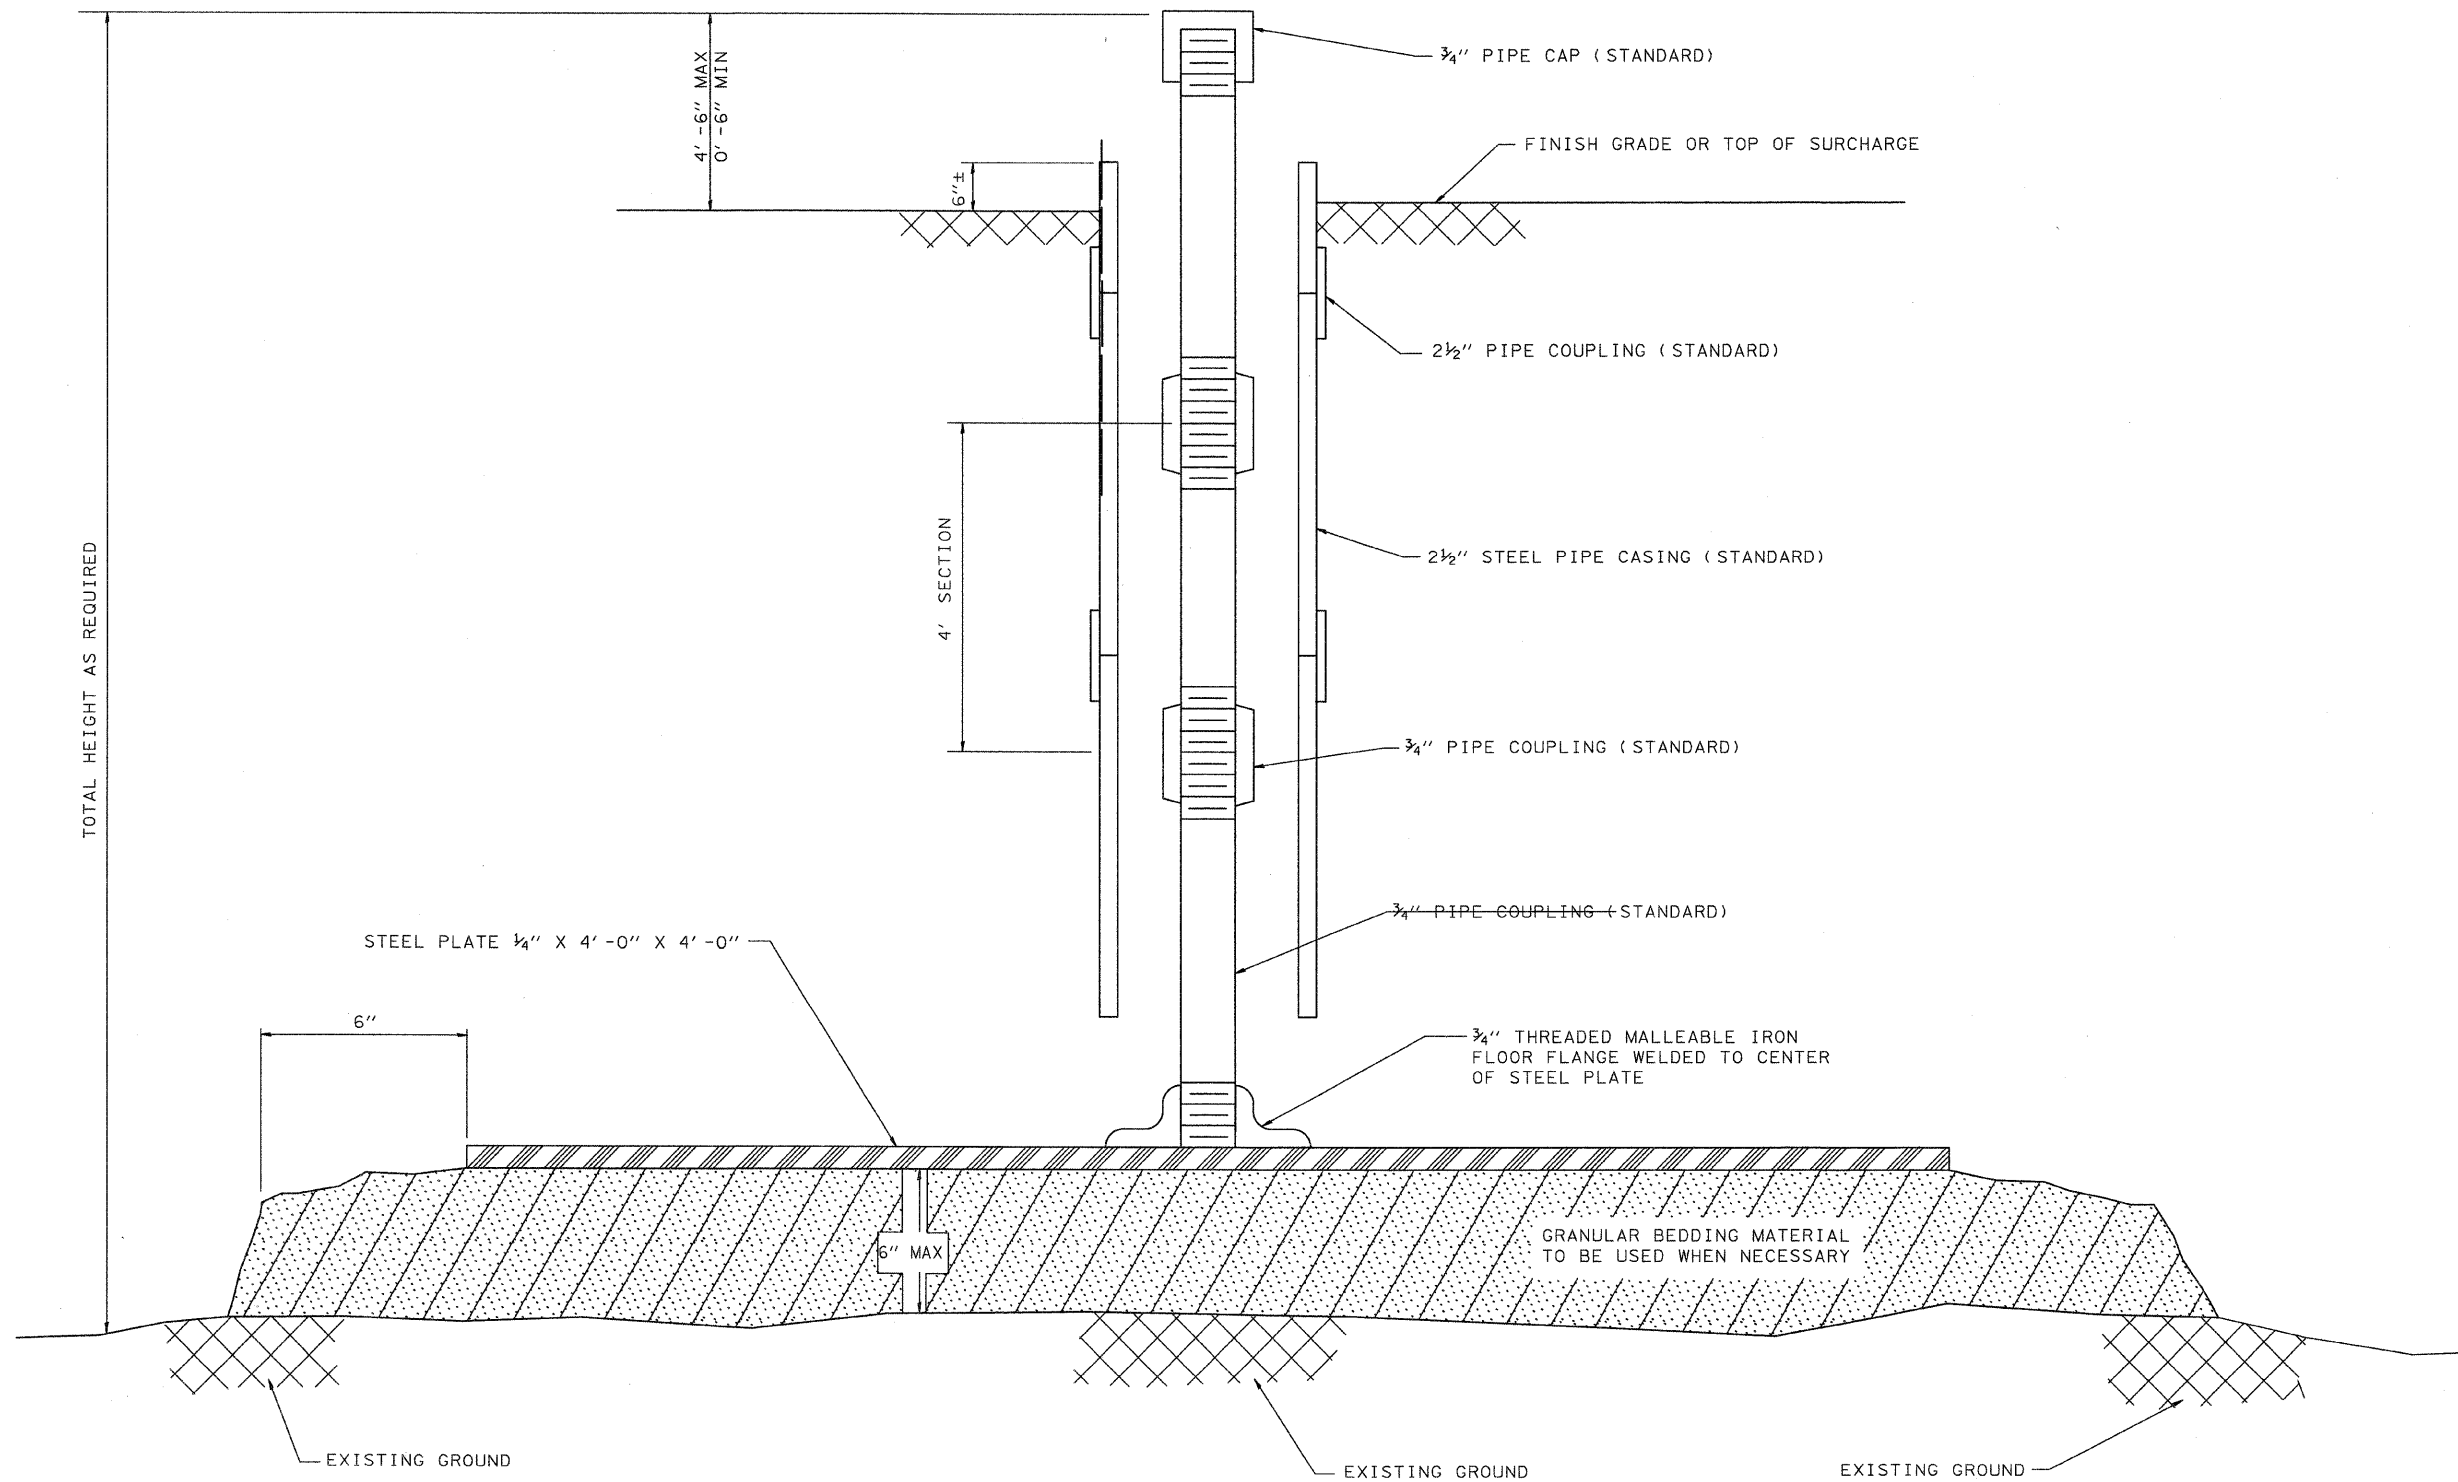

SETTLEMENT PLATE DETAIL

SETTLEMENTS PLATES TO BE PLACED
BEHIND EACH ABUTMENT

ILLINOIS DEPARTMENT OF TRANSPORTATION
SETTLEMENT DETAIL

FAP ROUTE 592
SECTION 121-1R, 121HVB
ST. CLAIR COUNTY

DRAWN BY: