


F.A.P. RTE.	SECTION	COUNTY	TOTAL SHEETS	SHEET NO.
592	121-1R, 121HV8	ST. CLAIR	239	169
STA. 404+38.61		TO STA. 404+38.61		
FED. ROAD DIST. NO.	ILLINOIS	FED. AID PROJECT		

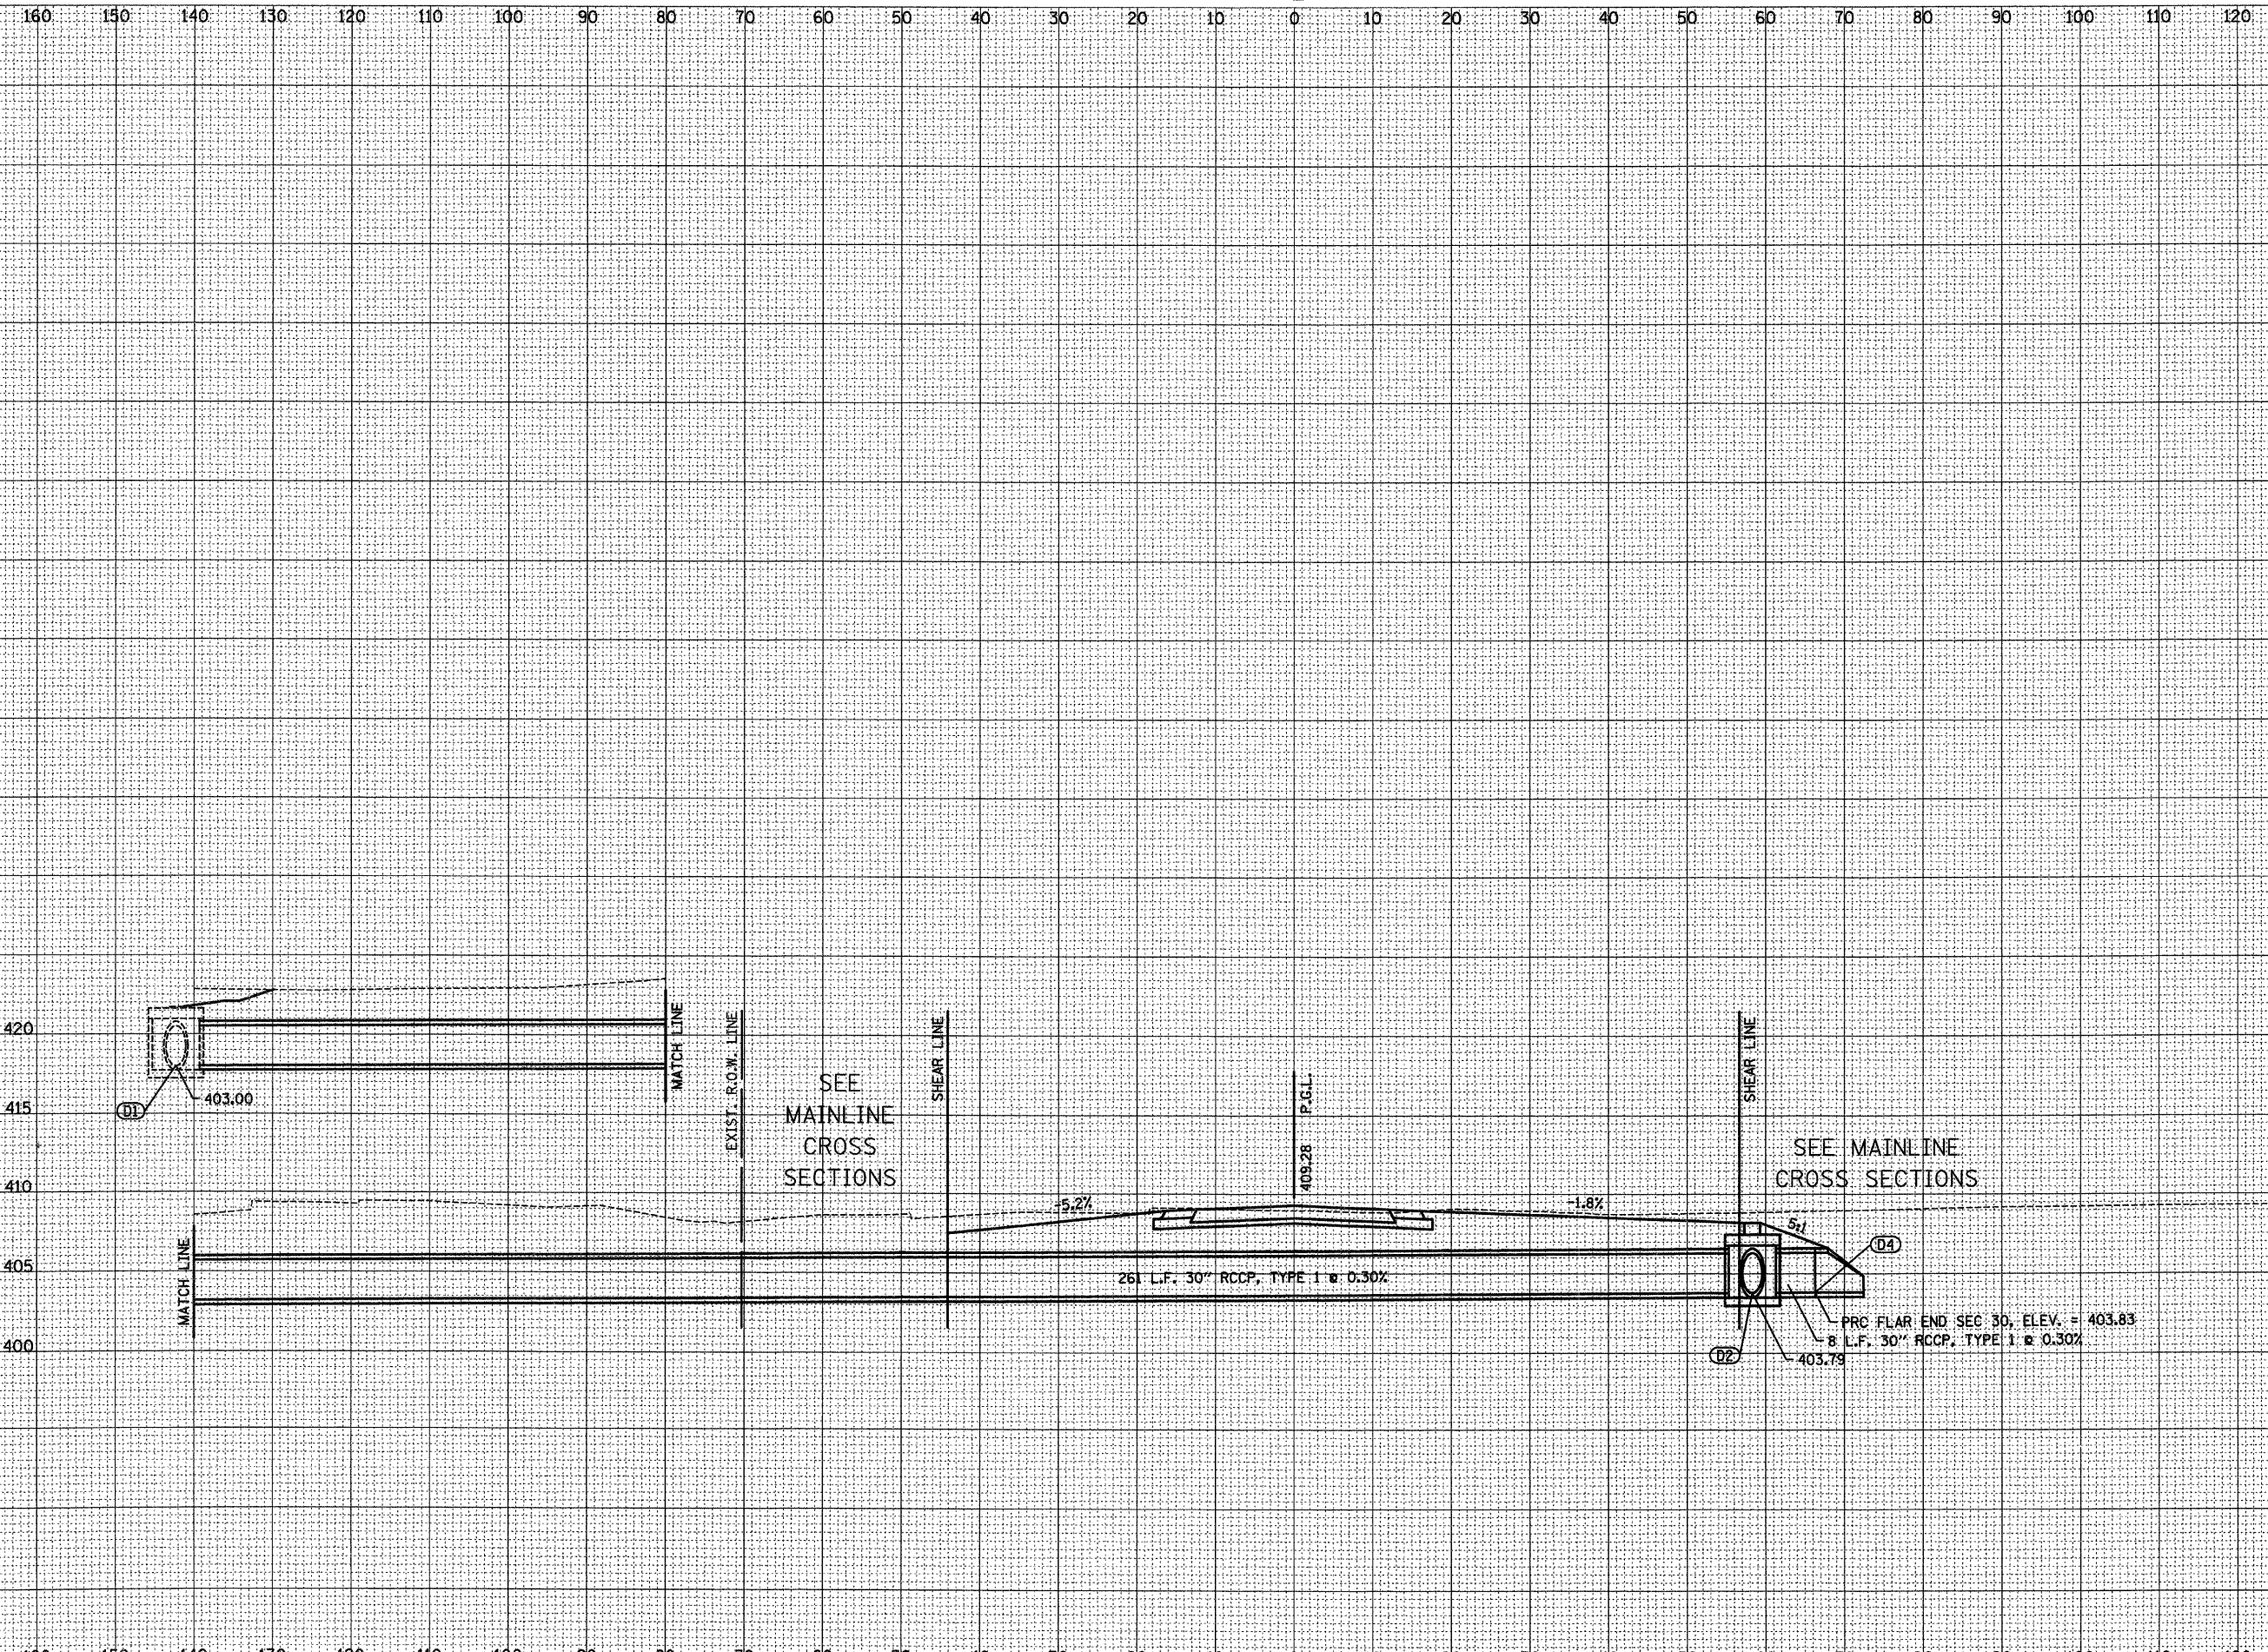

SEE MAINLINE CROSS SECTIONS

SEE MAINLINE CROSS SECTIONS

404+38.61
-15° SKEW

DATE	
BY	
SURVEYED	
TEMPLATE	
AREAS CHECKED	
NO.	

DATE	
BY	
SURVEYED	
TEMPLATE	
AREAS CHECKED	
NO.	

PLOT DATE = 03/21/2007
 PLOT SCALE = 1/8" = 1'-0"
 REFERENCE = #REF#