


F.A.P. RTE.	SECTION	COUNTY	TOTAL SHEETS	SHEET NO.
592	121-IR, 121HVB	ST. CLAIR	239	175
STA. 5012+00.00		TO STA. 5013+50.00		
FED. ROAD DIST. NO.	ILLINOIS	FED. AID PROJECT		

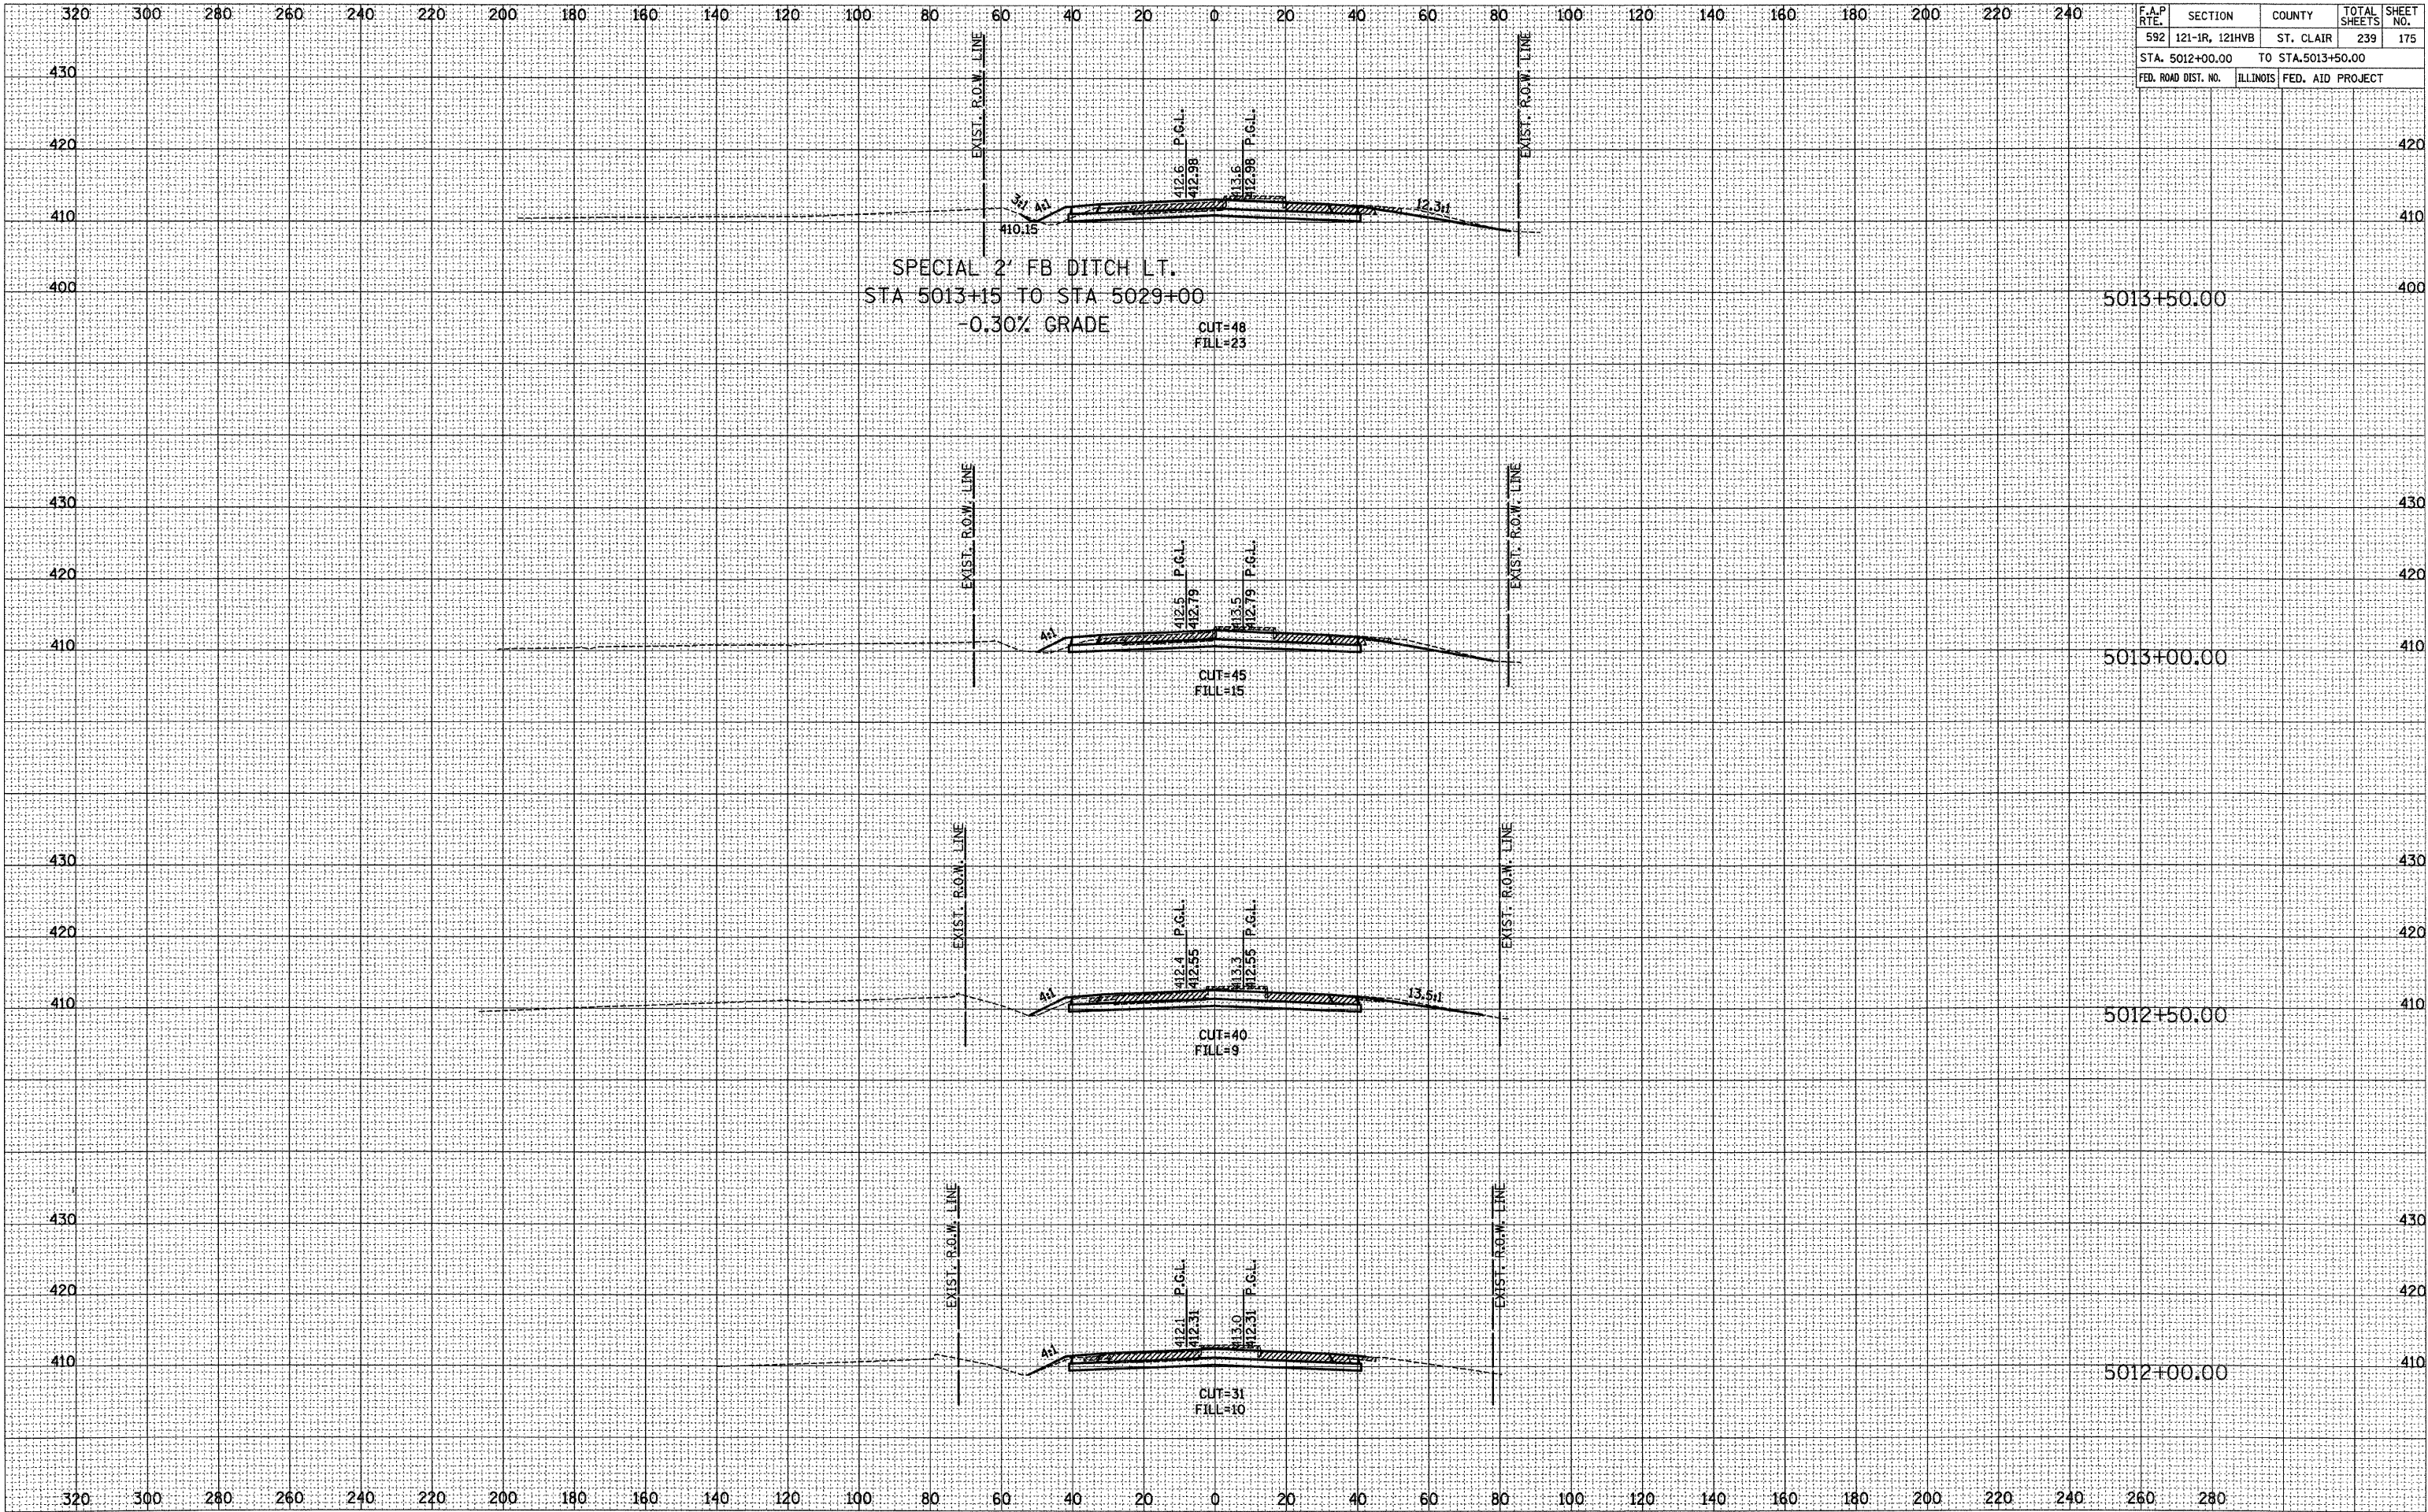

SPECIAL 2' FB DITCH LT.  
 STA 5013+15 TO STA 5029+00  
 -0.30% GRADE

⊕

⊕

DATE	BY

DATE	BY

PLOT DATE = 03/21/2007  
 FILE NAME = H:\P\2107\Microsoft\Design\A\shah\121HVB.dwg  
 PLOT SCALE = 20.0000 / IN  
 REFERENCE = #REF#