


F.A.P. RTE.	SECTION	COUNTY	TOTAL SHEETS	SHEET NO.
592	121-1R, 121HV8	ST. CLAIR	239	178
STA. 5018+00.00		TO STA. 5019+50.00		
FED. ROAD DIST. NO.	ILLINOIS	FED. AID PROJECT		

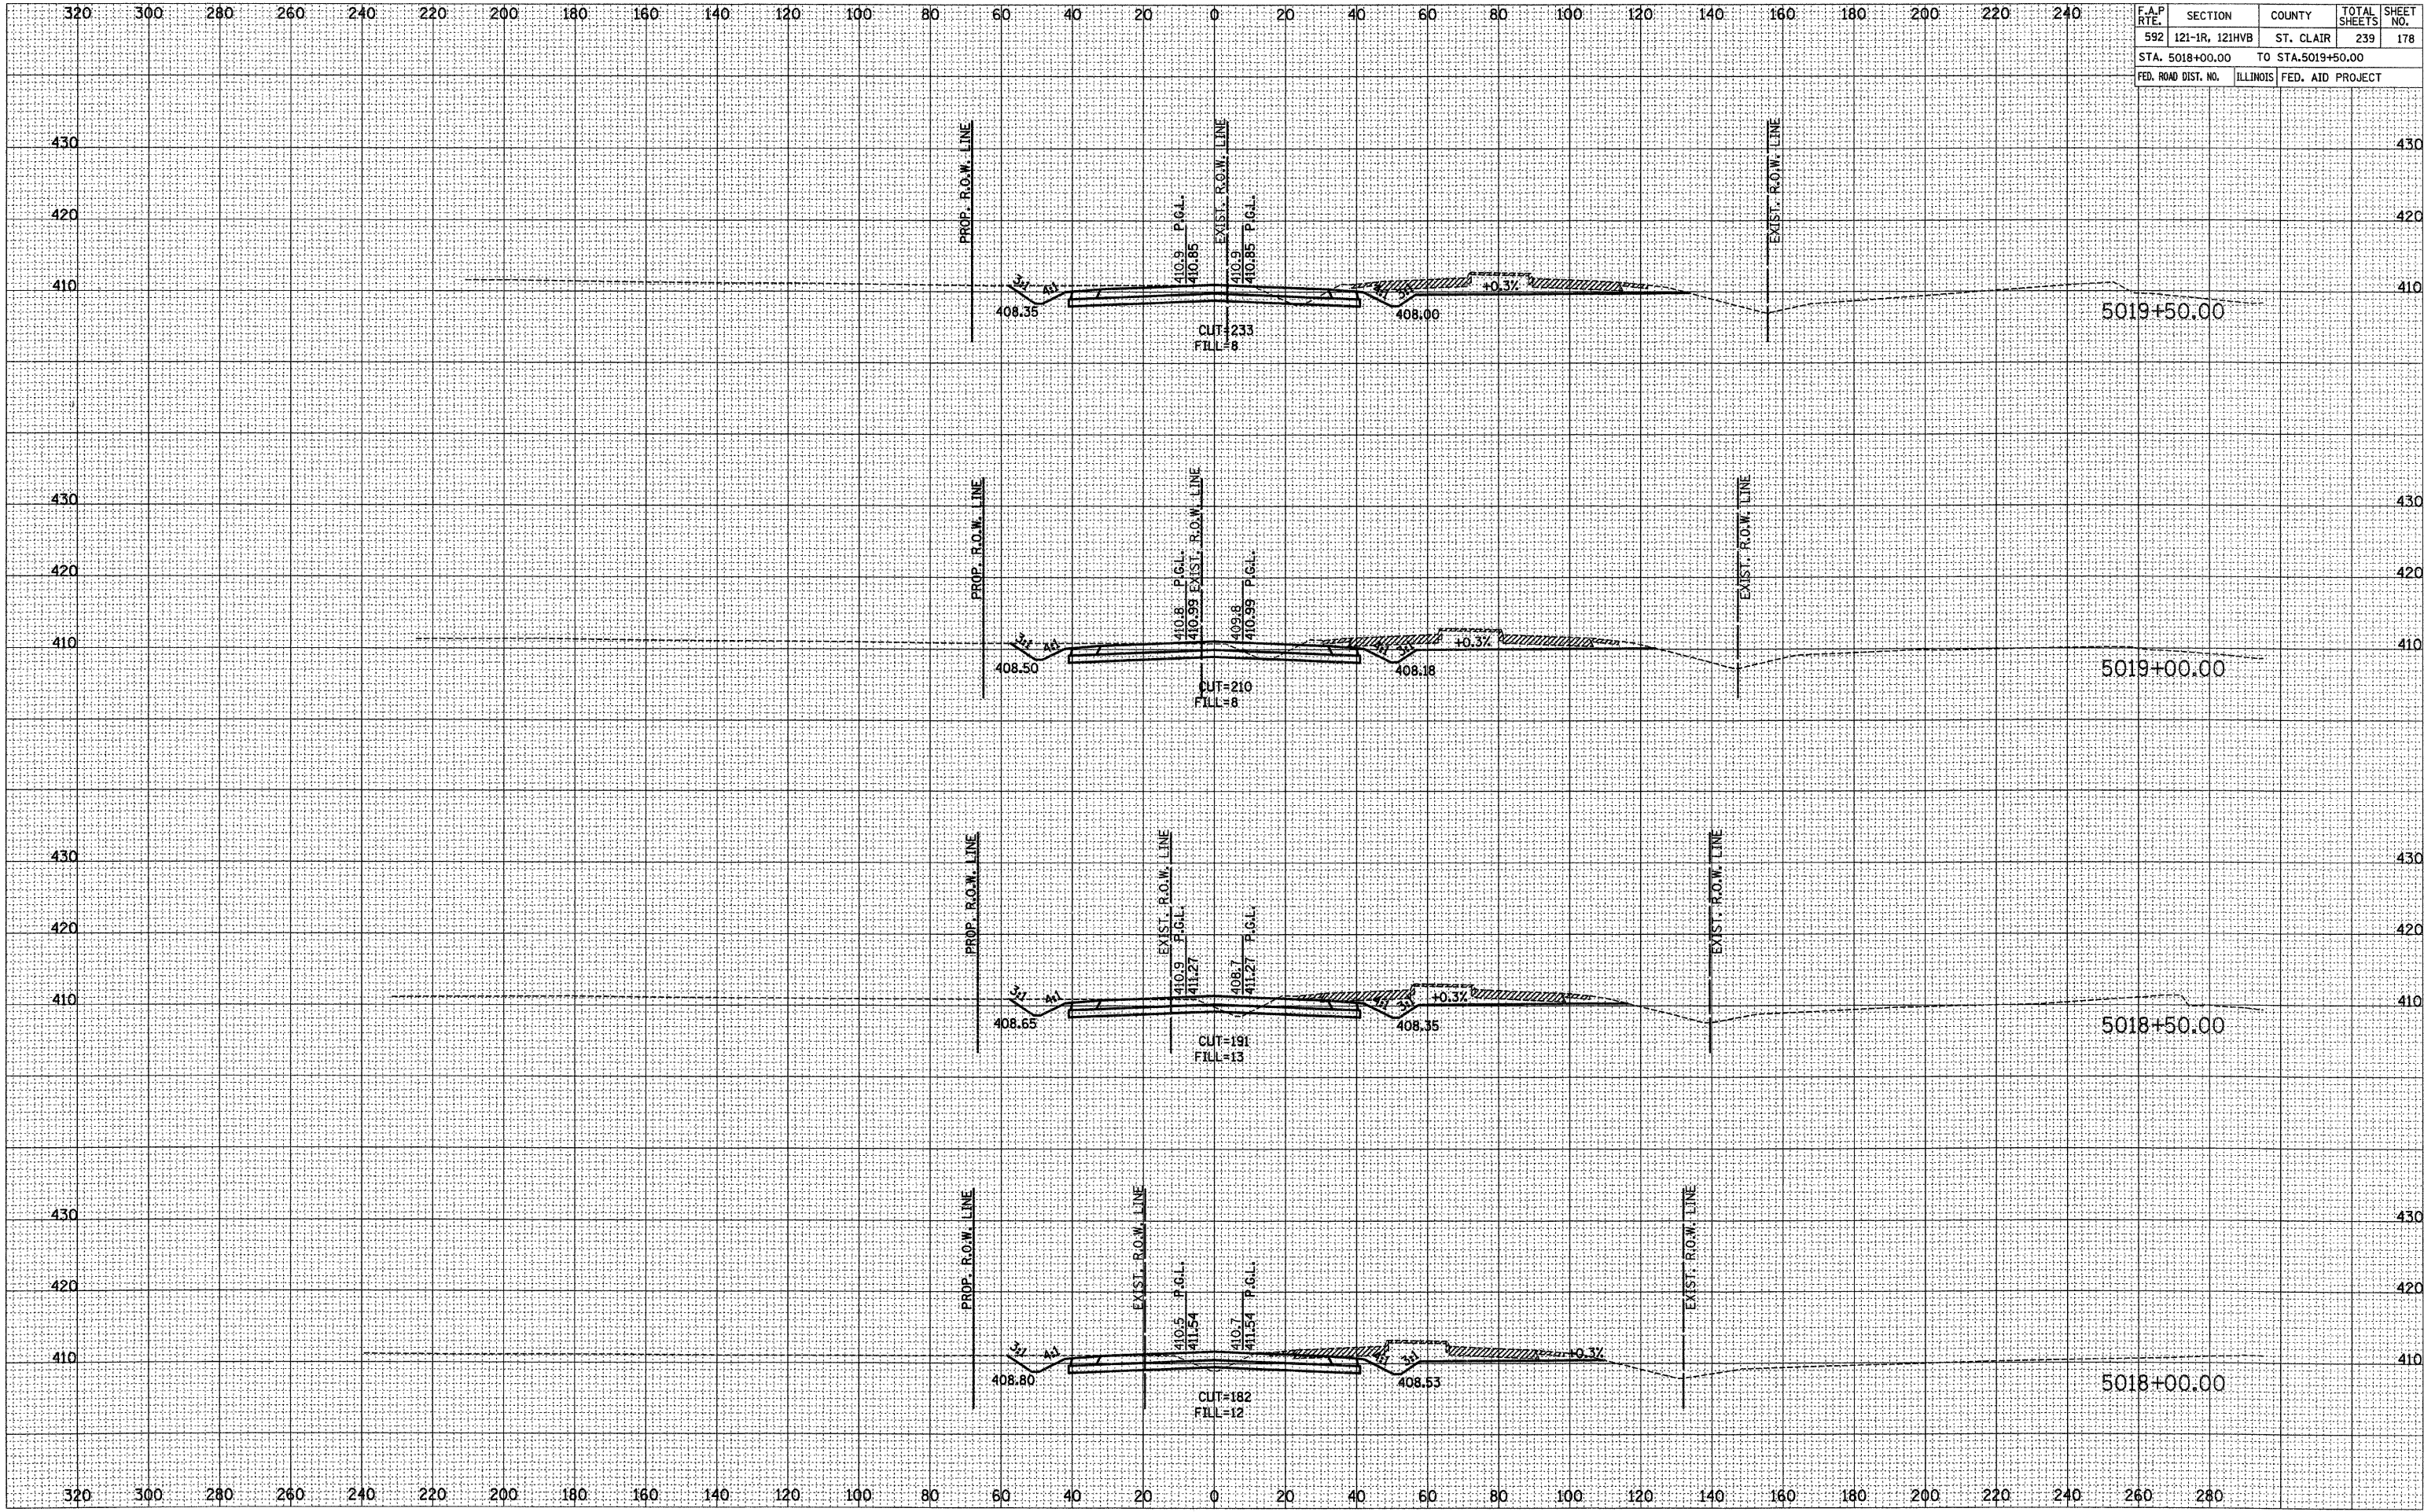

DATE	BY

DATE	BY

PLOT DATE = 03/21/2007  
 FILE NAME = H:\P\2105\Hicor\asst\Design\sheet\178.dwg  
 PLOT SCALE = 28.0000' / 1" IN.  
 REFERENCE = #REF#