


F.A.P. RTE.	SECTION	COUNTY	TOTAL SHEETS	SHEET NO.
592	121-1R, 121HV	ST. CLAIR	239	195
STA. 5040+00.00		TO STA. 5041+50.00		
FED. ROAD DIST. NO.	ILLINOIS	FED. AID PROJECT		

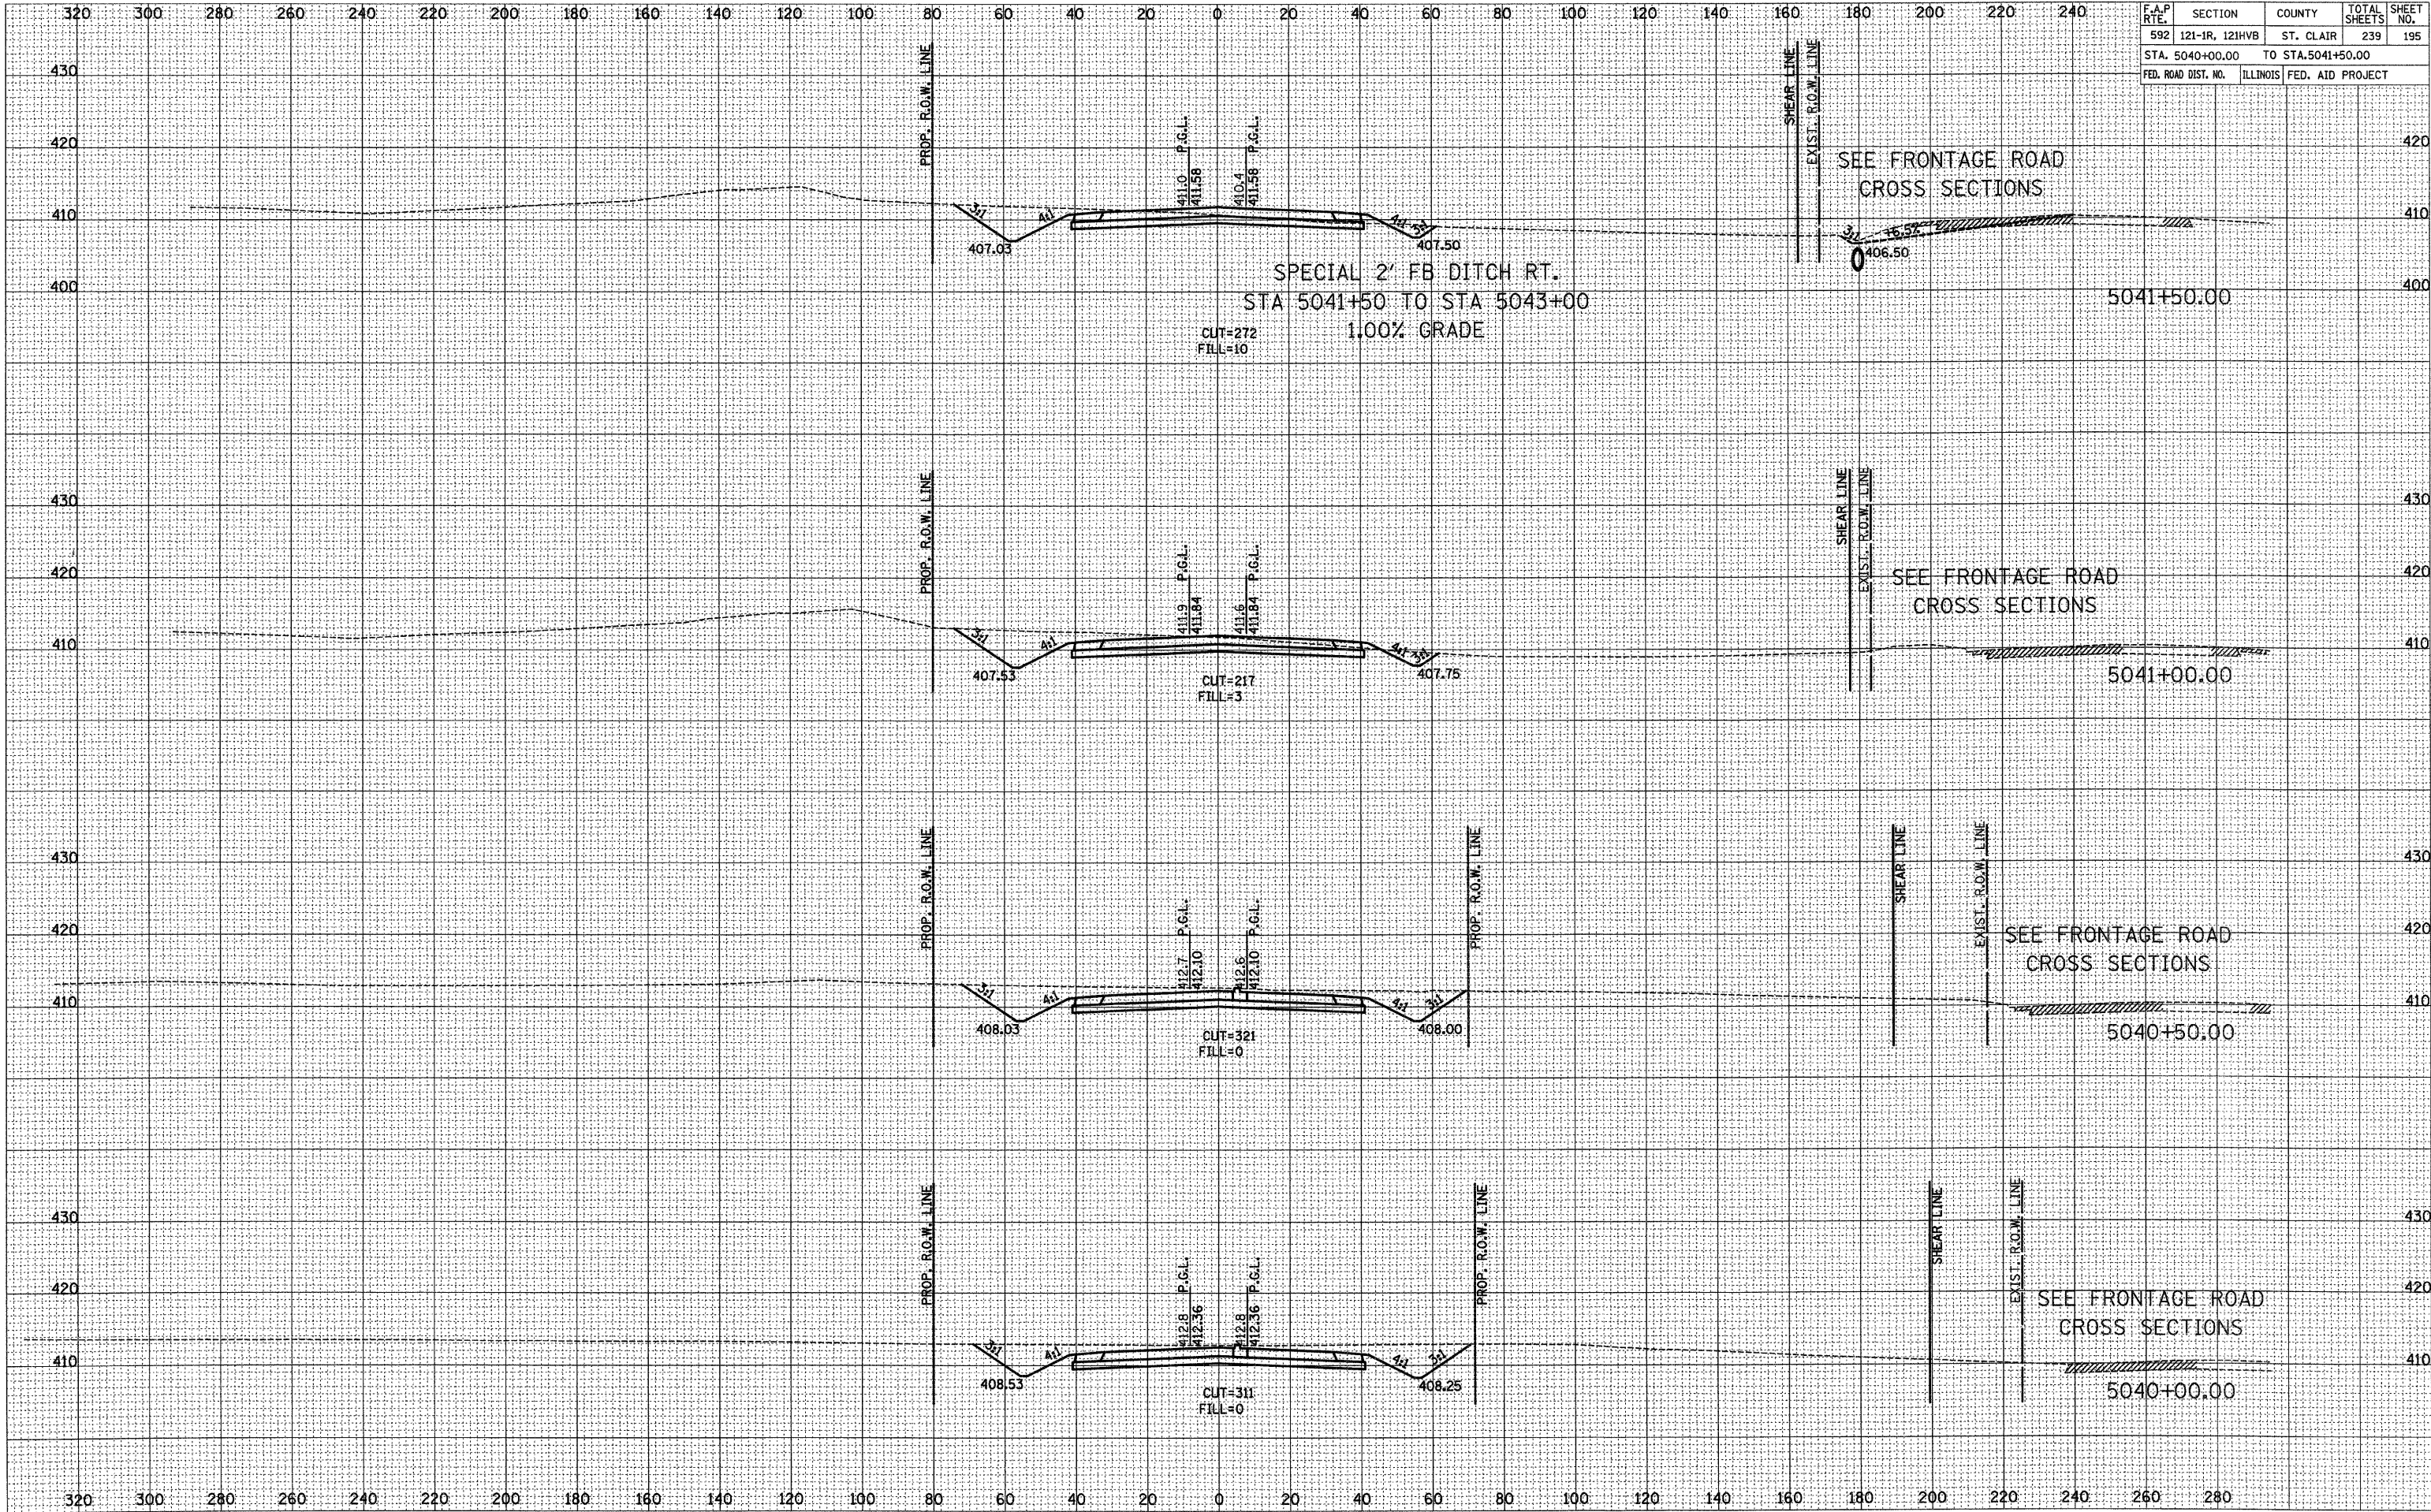

BY	DATE

NO.	AREAS CHECKED

BY	DATE

NO.	AREAS CHECKED

PLOT DATE = 03/21/2007  
 FILE NAME = H:\P\210818\Microstation\Design\121HV\121HV195.dwg  
 PLOT SCALE = 20.0000' / 1" IN  
 REFERENCE = #REF#