


F.A.P. RTE.	SECTION	COUNTY	TOTAL SHEETS	SHEET NO.
592	121-1R, 121HV6	ST. CLAIR	239	196
STA. 5042+00.00		TO STA. 5043+43.76		
FED. ROAD DIST. NO.	ILLINOIS	FED. AID PROJECT		

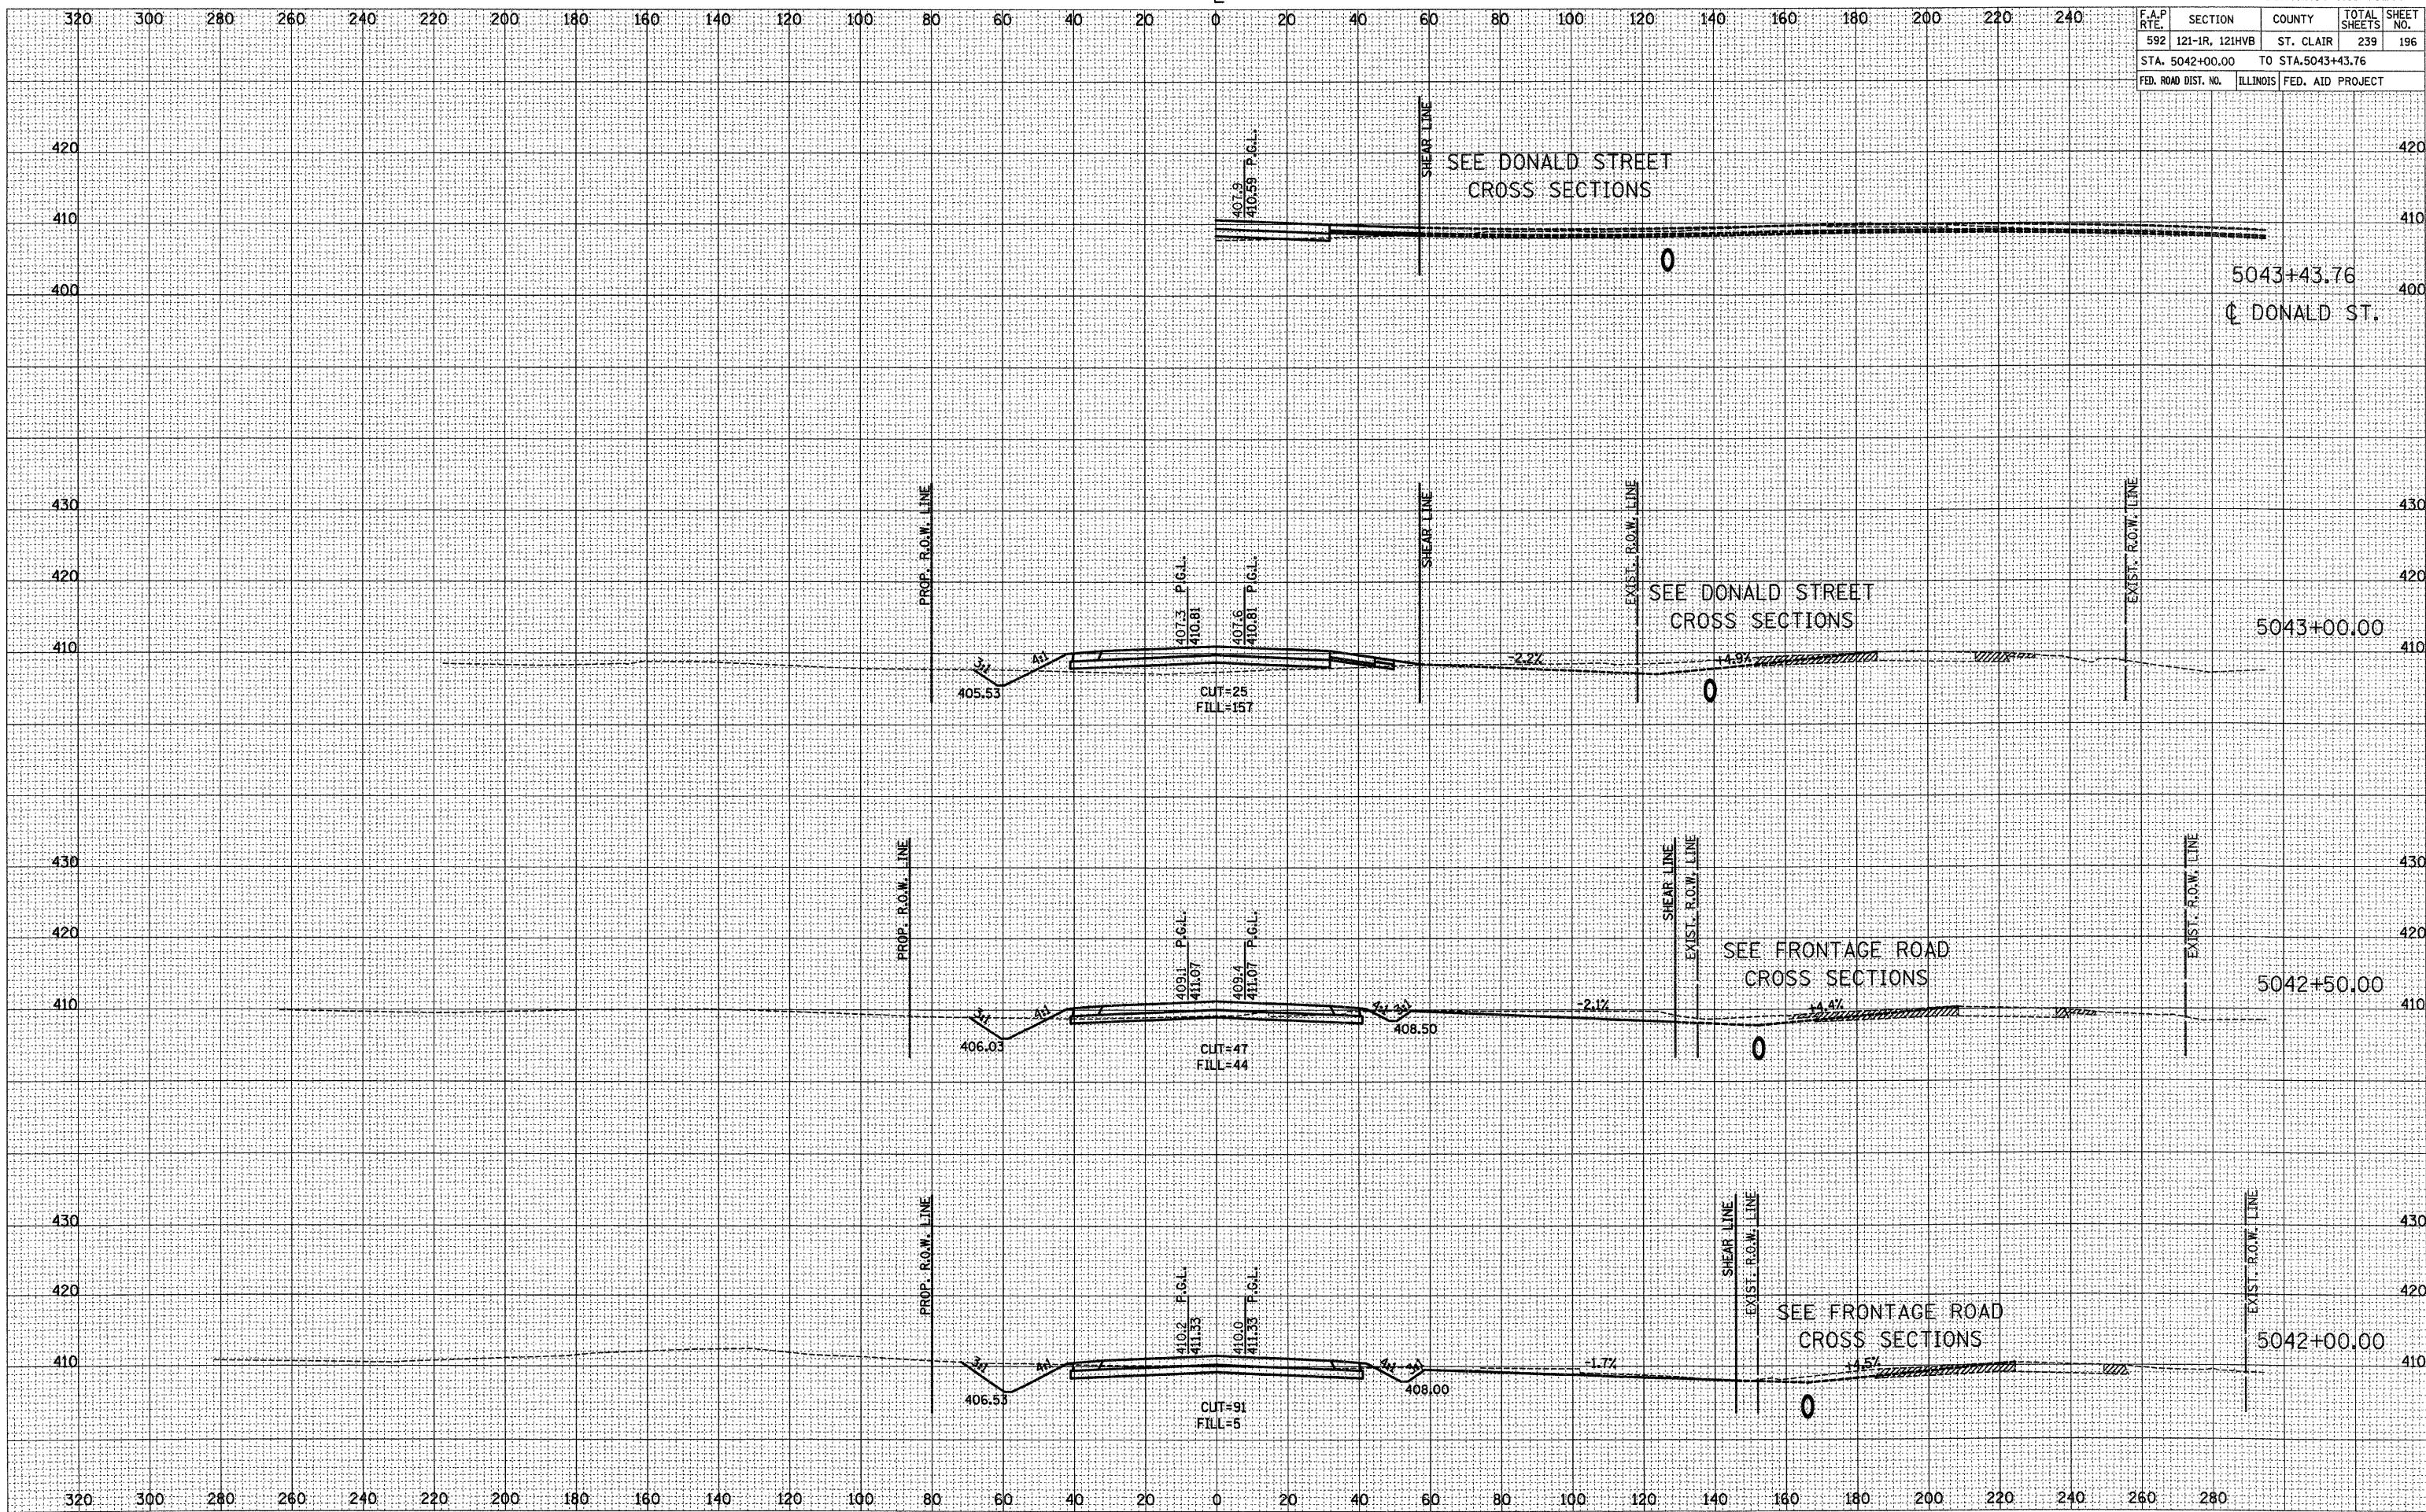

BY	DATE

BY	DATE

ORIGINAL SURVEYED PLOTTED TEMPLATE
 FILE NAME = H:\21015\MicroStation\Design\A\shah\1503\1503.dwg
 PLOT DATE = 03/21/2007
 PLOT SCALE = 28.0000 / IN.
 REFERENCE = #REF#