


F.A.P. RTE.	SECTION	COUNTY	TOTAL SHEETS	SHEET NO.
592	121-1R, 121HV	ST. CLAIR	239	207
STA. 101+50.00		TO STA. 104+00.00		
FED. ROAD DIST. NO.	ILLINOIS	FED. AID PROJECT		

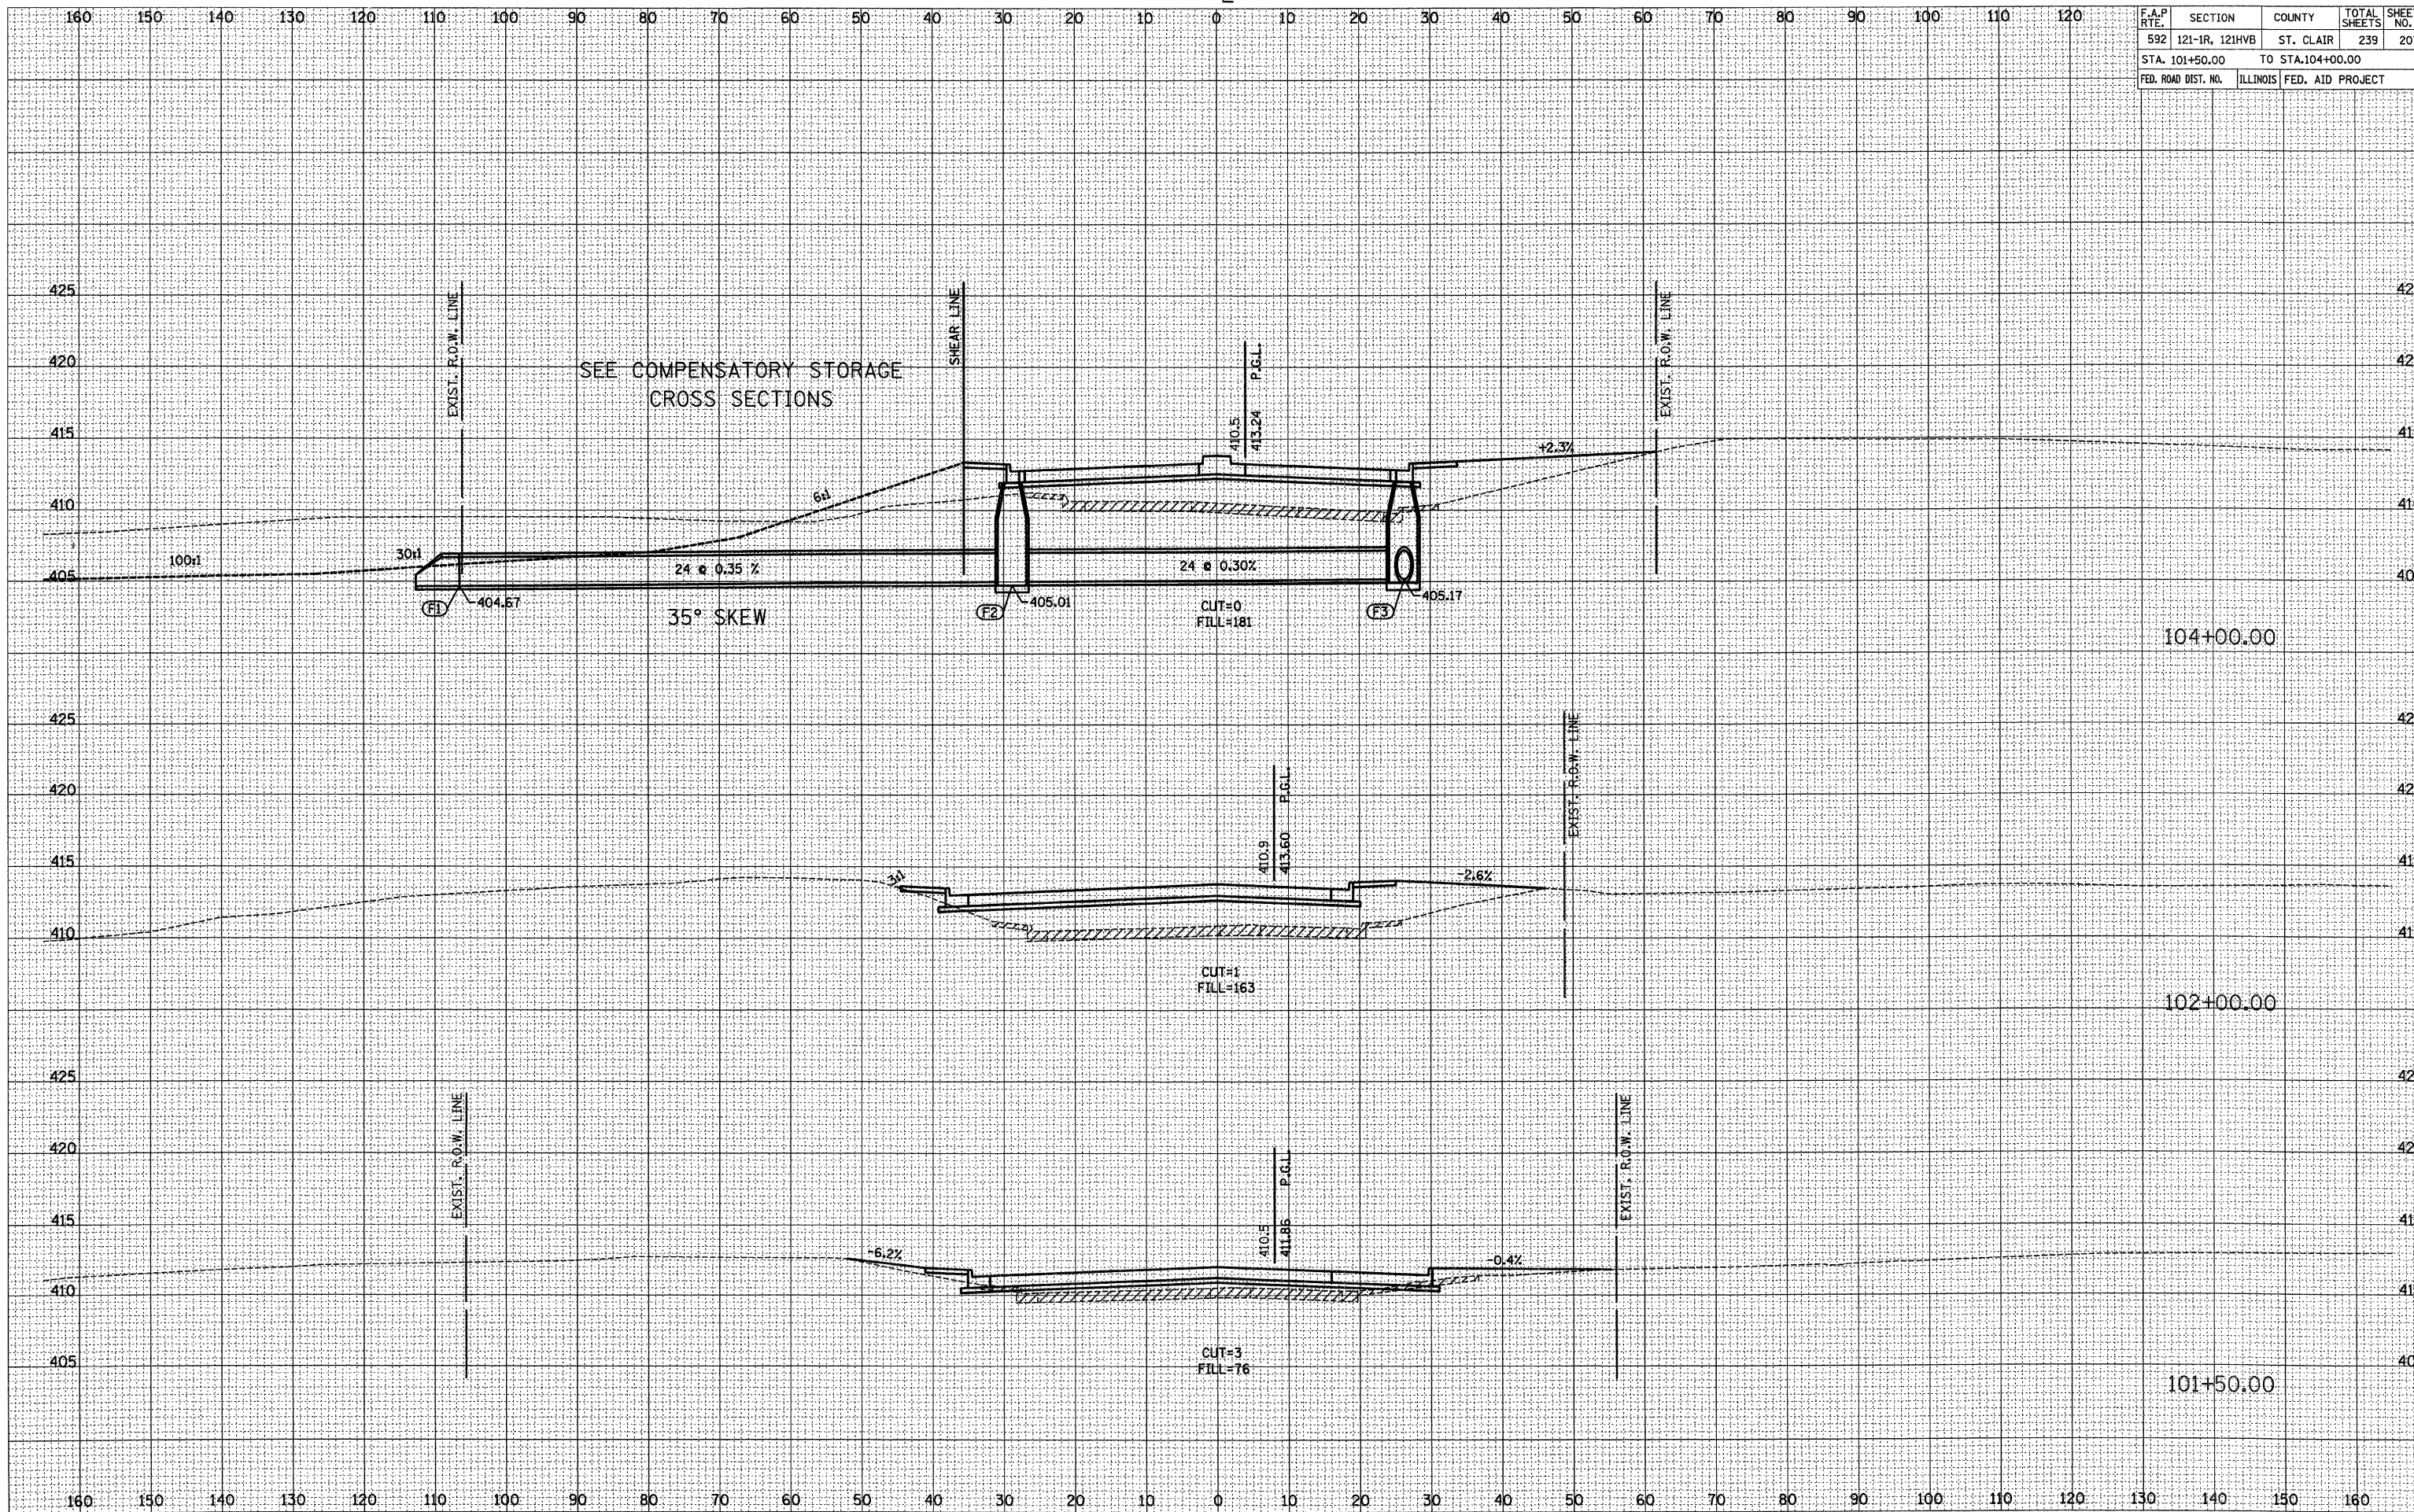

DATE	BY
NO.	NO.
AREAS CHECKED	AREAS CHECKED
TEMP. PLATE	TEMP. PLATE
PLOTTED	PLOTTED
SURVEYED	SURVEYED
FINAL SURVEY	FINAL SURVEY

DATE	BY
NO.	NO.
AREAS CHECKED	AREAS CHECKED
TEMP. PLATE	TEMP. PLATE
PLOTTED	PLOTTED
SURVEYED	SURVEYED
ORIGINAL SURVEY	ORIGINAL SURVEY

PLOT DATE = 03/21/2007
 FILE NAME = H:\P\2105\Microstation\Design\Drawings\REF4
 PLOT SCALE = 1/8" = 1' / IN.
 REFERENCE = REF4