


F.A.P. RTE.	SECTION	COUNTY	TOTAL SHEETS	SHEET NO.
592	121-1R, 121HV	ST. CLAIR	239	232
STA. 511+50.00		TO STA. 512+00.00		
FED. ROAD DIST. NO.	ILLINOIS	FED. AID PROJECT		

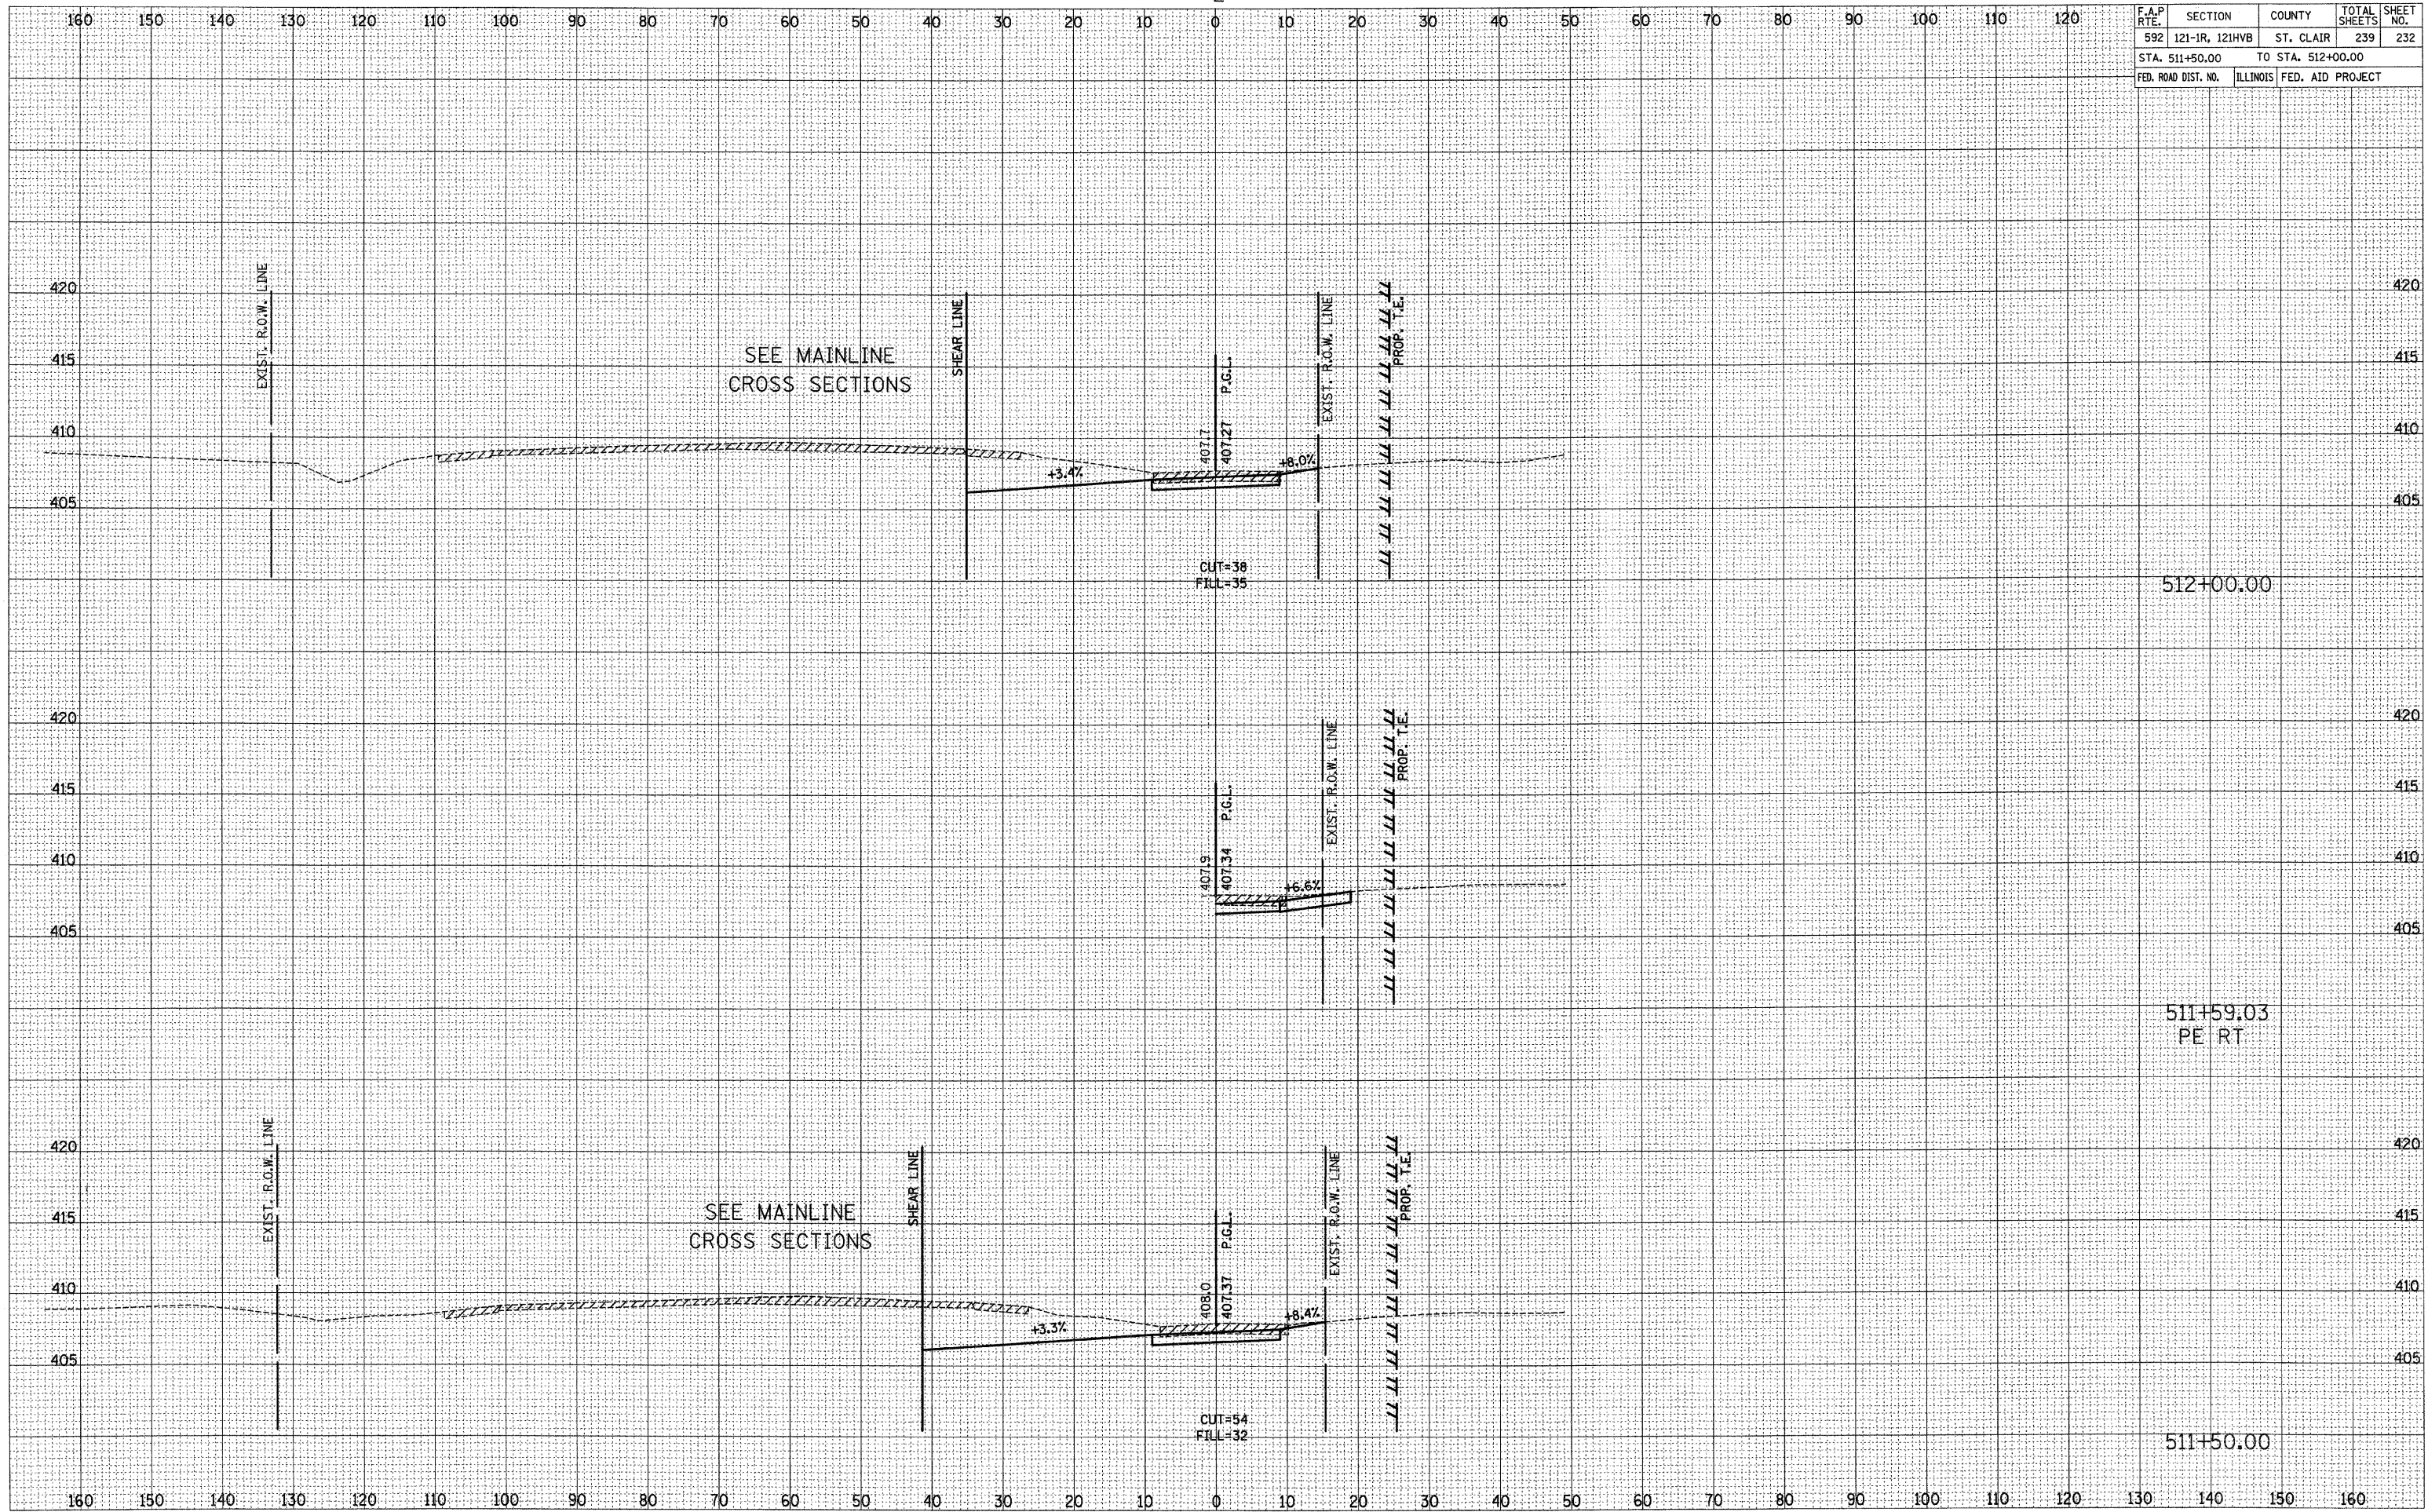

512+00.00

511+59.03
PE RT

511+50.00

FRONTAGE ROAD

DATE	BY

FINISHED SURVEYED
 SURVEY PLOTTED
 NOTE BOOK TEMPLATE
 AREAS CHECKED
 NO.

DATE	BY

ORIGINAL SURVEY
 SURVEY PLOTTED
 NOTE BOOK TEMPLATE
 AREAS CHECKED
 NO.

PLOT DATE = 1/26/2008
 FILE NAME = H:\P2\0105\Microstation\Design\Sheet\0105\0105.dwg
 PLOT SCALE = 1/8" = 1'-0"
 REFERENCE = #REF#