

F.A.I. RTE.	SECTION	COUNTY	TOTAL SHEETS	SHEET NO.
..	22	1

• FAS 1909 & FAP 322
 •• D9 PAVEMENT PRESERVATION FY08
 ••• JACKSON AND UNION COUNTIES

STATE OF ILLINOIS
 DEPARTMENT OF TRANSPORTATION
 DIVISION OF HIGHWAYS
**PROPOSED
 HIGHWAY PLANS**
 FAS ROUTE 1909 & FAP ROUTE 322
 SECTION D9 PAVEMENT PRESERVATION FY08

FOR INDEX OF SHEETS, SEE SHEET NO. 3

ADT:
 US 51 - 4050 (2005)
 MU = 125
 SU = 200
 TRUCKS = 8%

IL 127 - 4200 (2005)
 MU = 40
 SU = 100
 TRUCKS = 3%


EQUATION STATIONS: US 51
 EQ. STA. 1047+55.55 (BK.) = STA. 52+01.25 (AH.)
 EQ. STA. 103+30.75 (BK.) = STA. 103+86.85 (AH.)
 EQ. STA. 118+04.60 (BK.) = STA. 2018+04.60 (AH.)
 EQ. STA. 2081+73.95 (BK.) = STA. 187+61.39 (AH.)
 EQ. STA. 240+04.17 (BK.) = STA. 3040+04.17 (AH.)
 EQ. STA. 3101+03.20 (BK.) = STA. 304+62.66 (AH.)

EQUATION STATIONS: IL 127
 EQ. STA. 344+07.40 (BK.) = STA. 6+06.70 (AH.)
 EQ. STA. 79+77.70 (BK.) = STA. 80+07.70 (AH.)
 EQ. STA. 138+96.20 (BK.) = STA. 139+83.10 (AH.)

OMISSION STATIONS:
 STA. 3073+50 TO STA. 3075+71 (S.N. 091-0071)

PROJECT AT FAS 1909 LOCATION 3:
 STA. 335+53 TO STA. 227+32
 LENGTH = 22,862.8' = 4.33 MILES


TOWNSHIPS: POMONA, ANNA, BALCOM

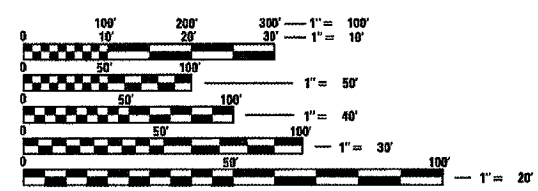

FULL SIZE PLANS HAVE BEEN PREPARED USING STANDARD ENGINEERING SCALES. REDUCED SIZED PLANS WILL NOT CONFORM TO STANDARD SCALES. IN MAKING MEASUREMENTS ON REDUCED PLANS, THE ABOVE SCALES MAY BE USED.

J.U.L.I.E.
 JOINT UTILITY LOCATION INFORMATION FOR EXCAVATION
 1-800-892-0123

JACKSON & UNION COUNTIES
C-99-042-07

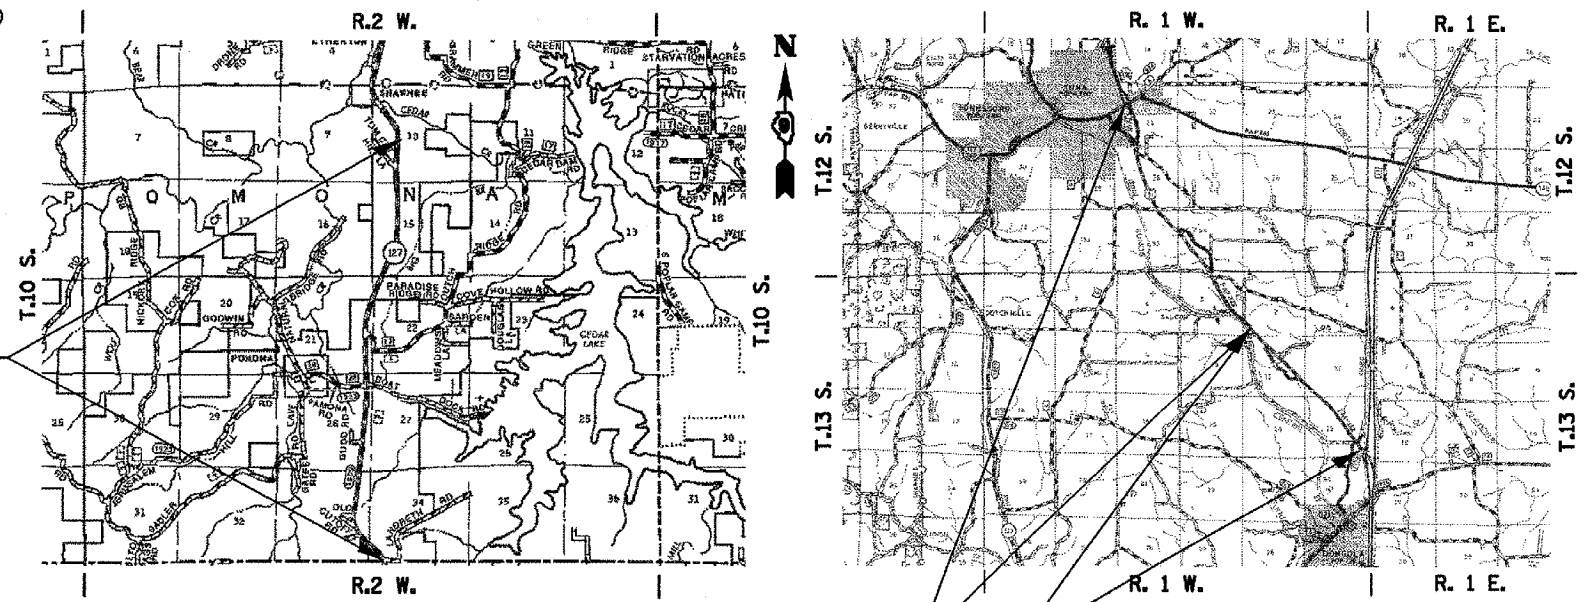


PROJECT AT US 51 LOCATION 1:
 STA. 1000+33 TO STA. 238+50
 LENGTH = 22,727.76' = 4.31 MILES

PROJECT AT US 51 LOCATION 2:
 STA. 238+50 TO STA. 378+65
 LENGTH = 13,434.54' = 2.54 MILES

GROSS PROJECT LENGTH = 59,246.1 = 11.22 MILES
 NET PROJECT LENGTH: 59,025.1' = 11.18 MILES

D-99-040-07

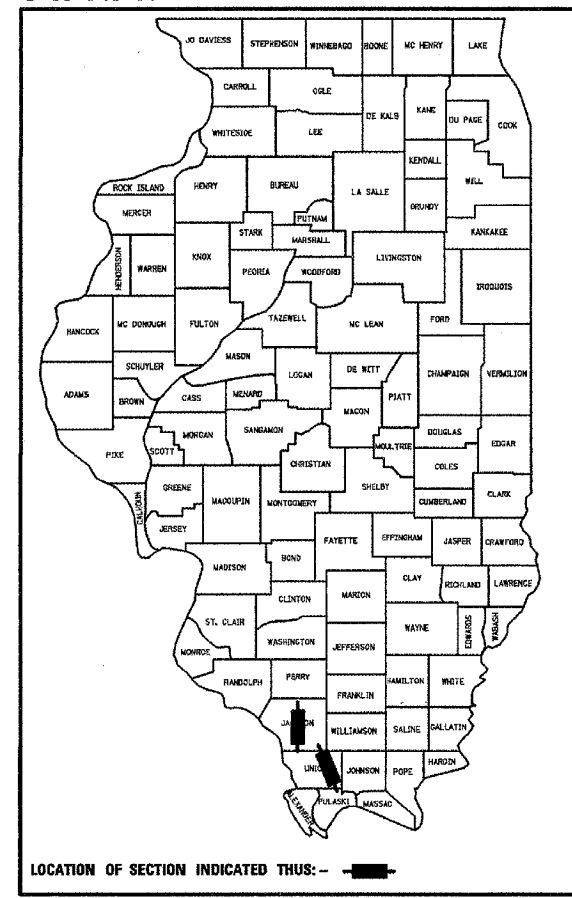

LOCATION OF SECTION INDICATED THUS: - [black rectangle] -

STATE OF ILLINOIS
 DEPARTMENT OF TRANSPORTATION
 DIVISION OF HIGHWAYS

SUBMITTED Jan 23 2008
Mary C. Davis
 DEPUTY DIRECTOR OF HIGHWAYS, REGION ENGINEER

March 21 2008
Eric E. Harnick
 ENGINEER OF DESIGN AND ENVIRONMENT

March 21 2008
Christie M. Reed
 DIRECTOR OF HIGHWAYS, CHIEF ENGINEER

**PRINTED BY THE AUTHORITY
 OF THE STATE OF ILLINOIS**