


F.A.J. RTE.	SECTION	COUNTY	TOTAL SHEETS	SHEET NO.
*	**	***	22	5
STA. _____ TO STA. _____				
FED. ROAD DIST. NO. _____ ILLINOIS FED. AID PROJECT				


- FAS 1909 & FAP 322
- \*\* D9 PAVEMENT PRESERVATION FY08
- \*\*\* JACKSON AND UNION COUNTIES

FAP 322 (US 51)  
LOCATION 1 TYPICALS

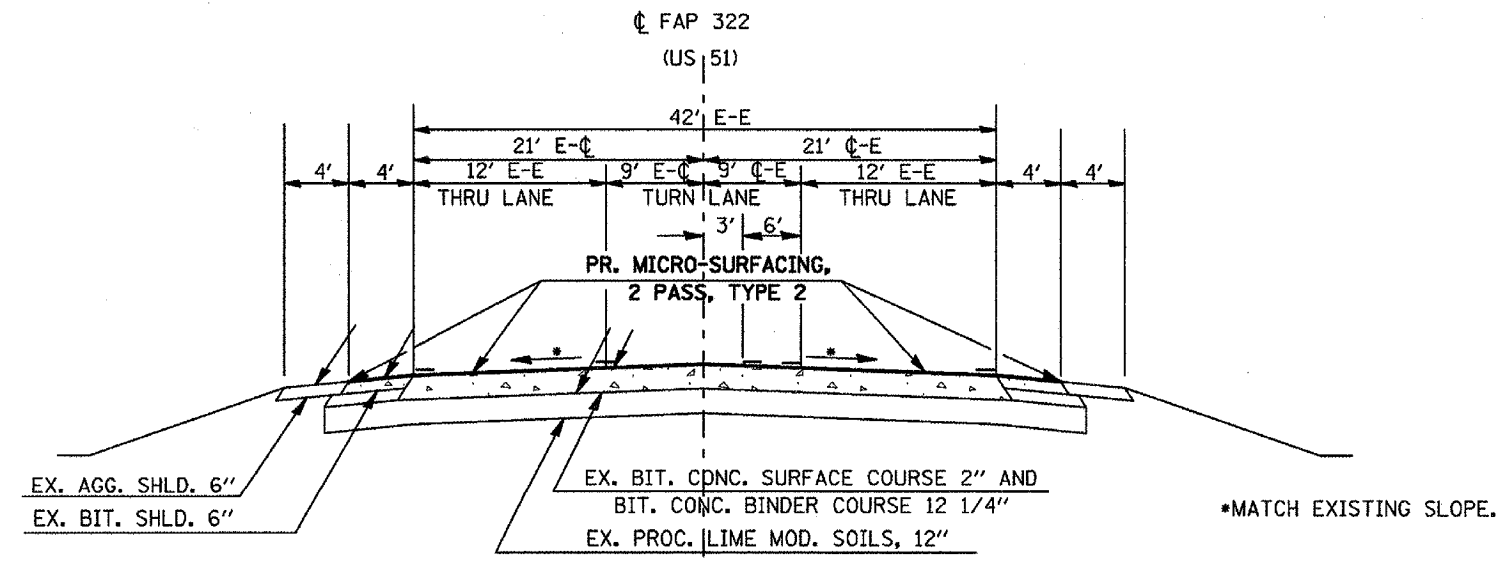

TO BE USED:  
STA. 1000+33 TO STA. 1005+83 (550.0')

EQUATION STATIONS:  
EQ. STA. 1047+55.55 (BK.) = STA. 52+01.25 (AH.)  
EQ. STA. 103+30.75 (BK.) = STA. 103+86.85 (AH.)  
EQ. STA. 118+04.60 (BK.) = STA. 2018+04.60 (AH.)  
EQ. STA. 2081+73.95 (BK.) = STA. 187+61.39 (AH.)

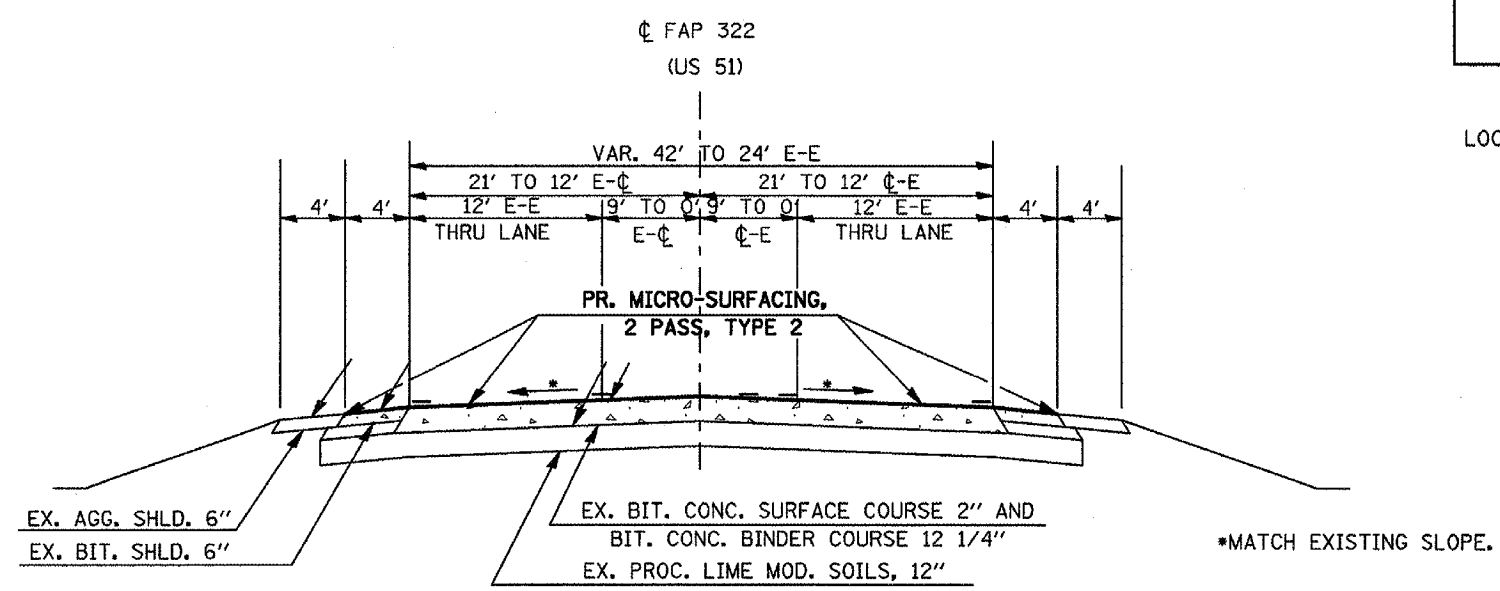

TO BE USED:  
STA. 1005+83 TO STA. 1010+23 (440')

LOCATION 1 TOTAL LENGTH = 22,727.76' = 4.31 MILES

PLOT DATE = 10/27/2007  
 FILE NAME = \\snp\p\proj\1801z\1801z.dwg  
 PLOT SCALE = 1/8\"/>