



F.A.I. RTE.	SECTION	COUNTY	TOTAL SHEETS	SHEET NO.
*	**	***	22	7
STA. _____		TO STA. _____		
FED. ROAD DIST. NO. _____		ILLINOIS FED. AID PROJECT		

- * FAS 1909 & FAP 322
- ** D9 PAVEMENT PRESERVATION FY08
- *** JACKSON AND UNION COUNTIES

FAP 322 (US 51)
LOCATION 1 TYPICALS

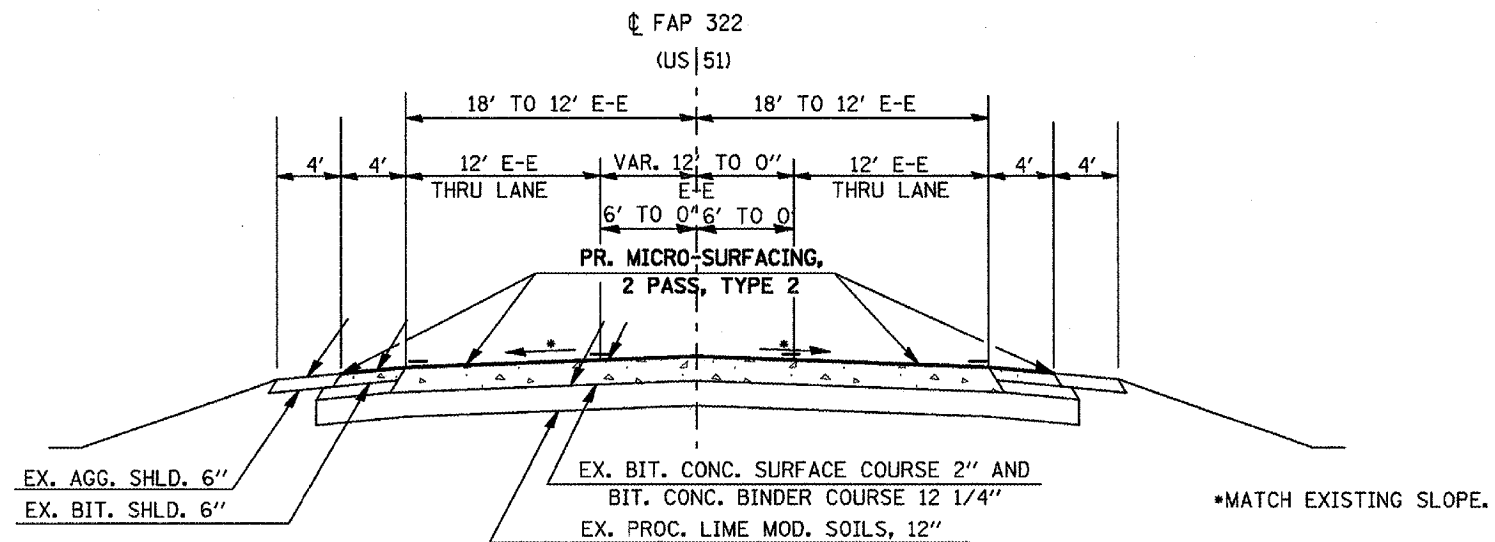

TO BE USED:
STA. 1041+73 TO STA. 1044+78 (305')

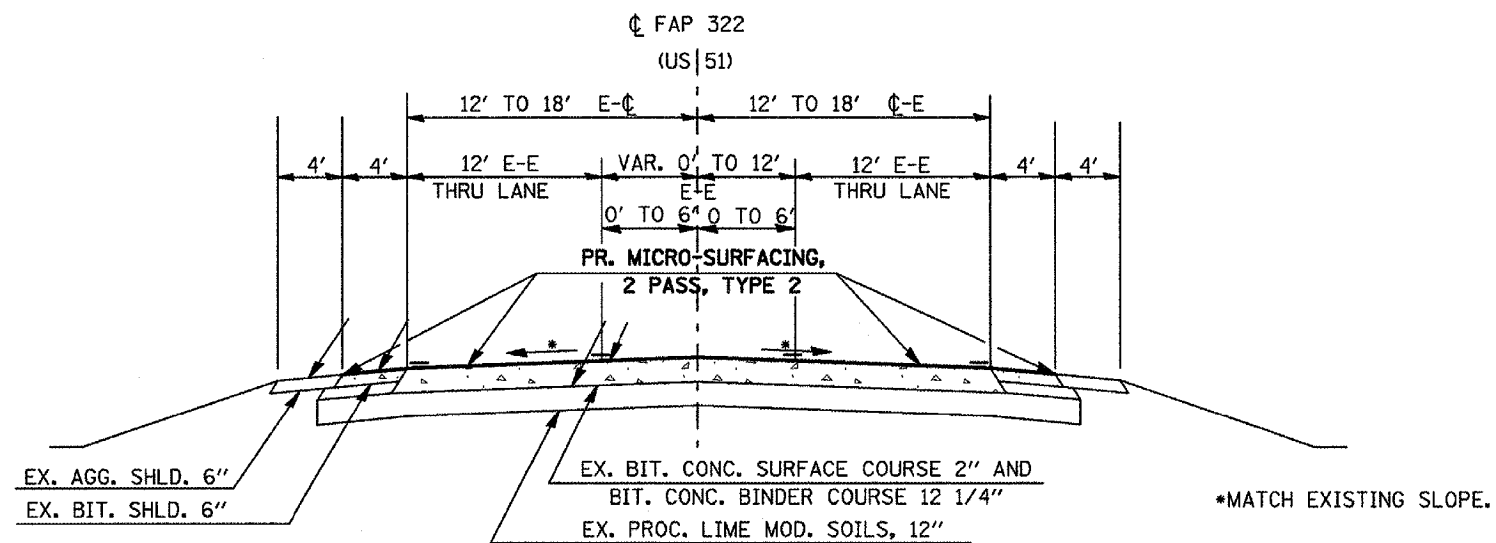

TO BE USED:
STA. 1028+79 TO STA. 1031+10.21 (231.21')