


F.A.I. RTE.	SECTION	COUNTY	TOTAL SHEETS	SHEET NO.
*	**	***	22	15
STA.		TO STA.		
FED. ROAD DIST. NO.		ILLINOIS FED. AID PROJECT		

- * FAS 1909 & FAP 322
- ** D9 PAVEMENT PRESERVATION FY08
- *** JACKSON AND UNION COUNTIES

FAP 322 (US 51) LOCATION 1 & 2 MAP
 FROM INTERSECTION OF IL 146 SOUTH
 TO THE CONNECTOR FOR FAI 57

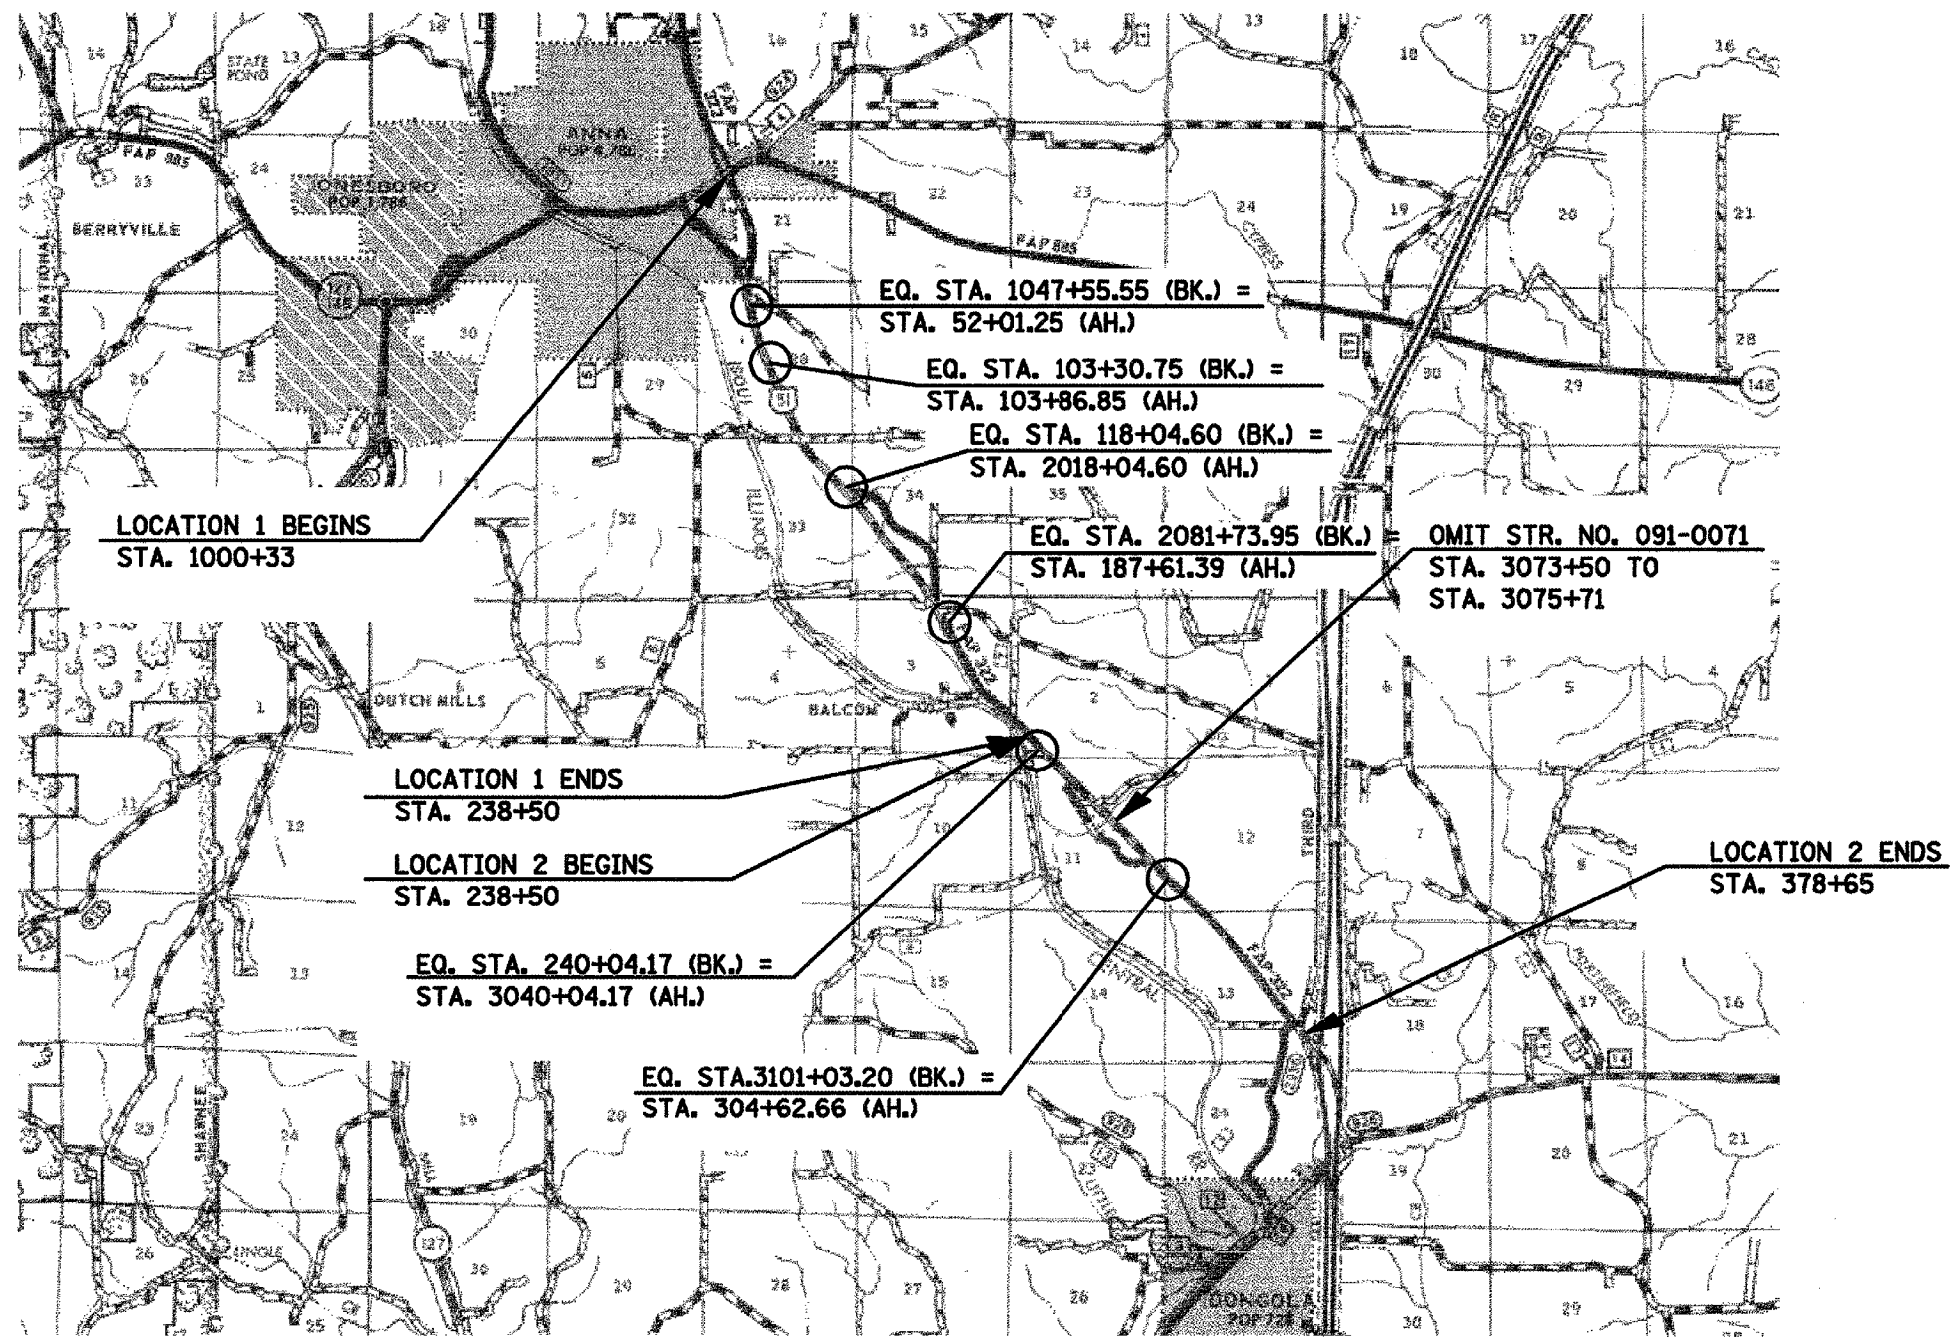

12/27/2007
 13844877.mxd
 186524.7 IN.
 moorhead