


F.A. RTE.	SECTION	COUNTY	TOTAL SHEETS	SHEET NO.
2	22	ILLINOIS	22	18
STA. 1010+44		TO STA. 1022+39		
FED. ROAD DIST. NO. - ILLINOIS FED. AID PROJECT				

PAVEMENT MARKING DETAIL
 FAP 322 (US 51) LOCATION 1
 STA. 1010+44 TO STA. 1022+39

- FAS 1909 & FAP 322
- D9 PAVEMENT PRESERVATION FY08
- JACKSON AND UNION COUNTIES

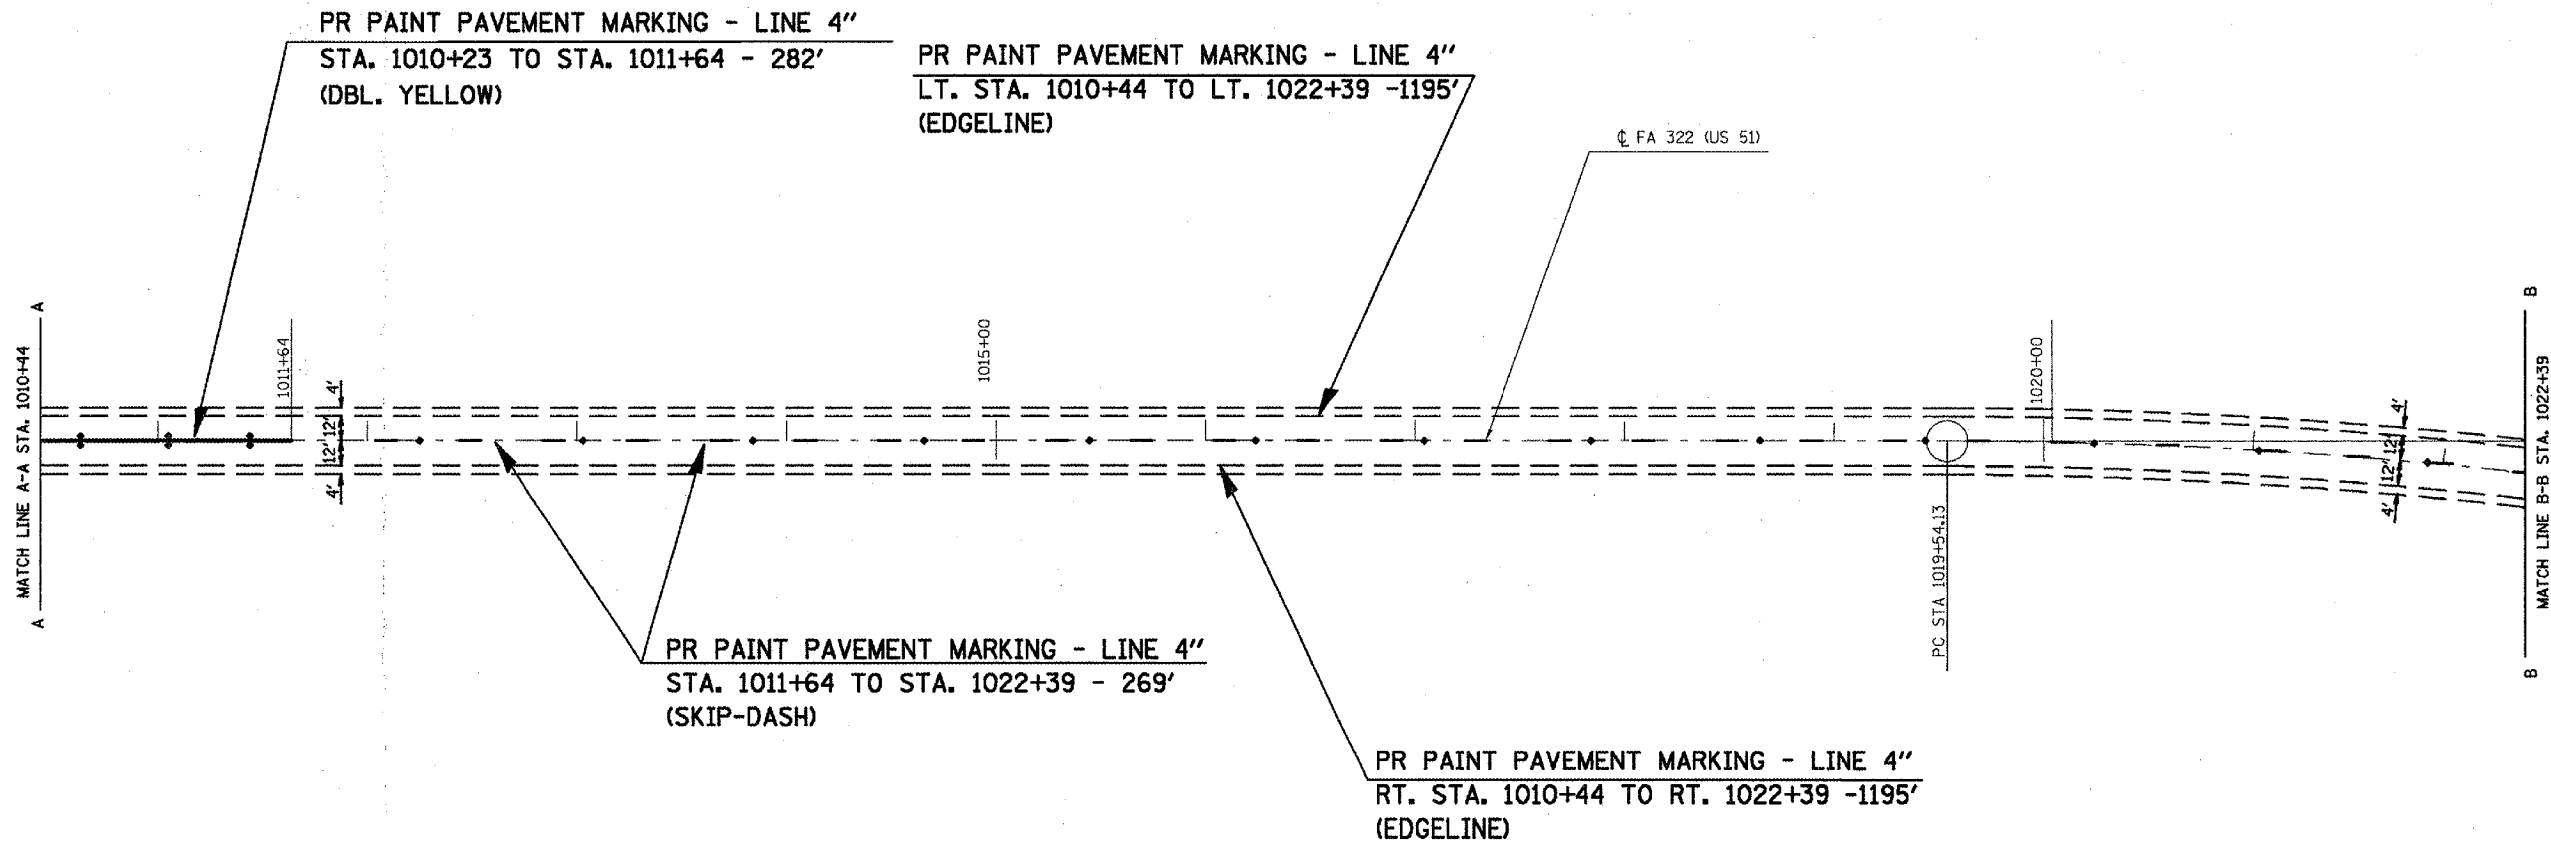

NOTE:
 FOR RAISED REFLECTIVE PAVEMENT MARKERS,
 SEE SCHEDULE ON SHEET 14.

PLOT DATE = 1/24/2008
 FILE NAME = C:\projects\18017\mxdgn
 USER NAME = masonr