


F.A.I. RTE.	SECTION	COUNTY	TOTAL SHEETS	SHEET NO.
*	**	***	22	19
STA. _____		TO STA. _____		
FED. ROAD DIST. NO. _____		ILLINOIS FED. AID PROJECT		

PAVEMENT MARKING DETAIL  
 FAP 322 (US 51) LOCATION 1  
 STA. 1022+39 TO STA. 1036+00

- FAS 1909 & FAP 322
- D9 PAVEMENT PRESERVATION FY08
- JACKSON AND UNION COUNTIES

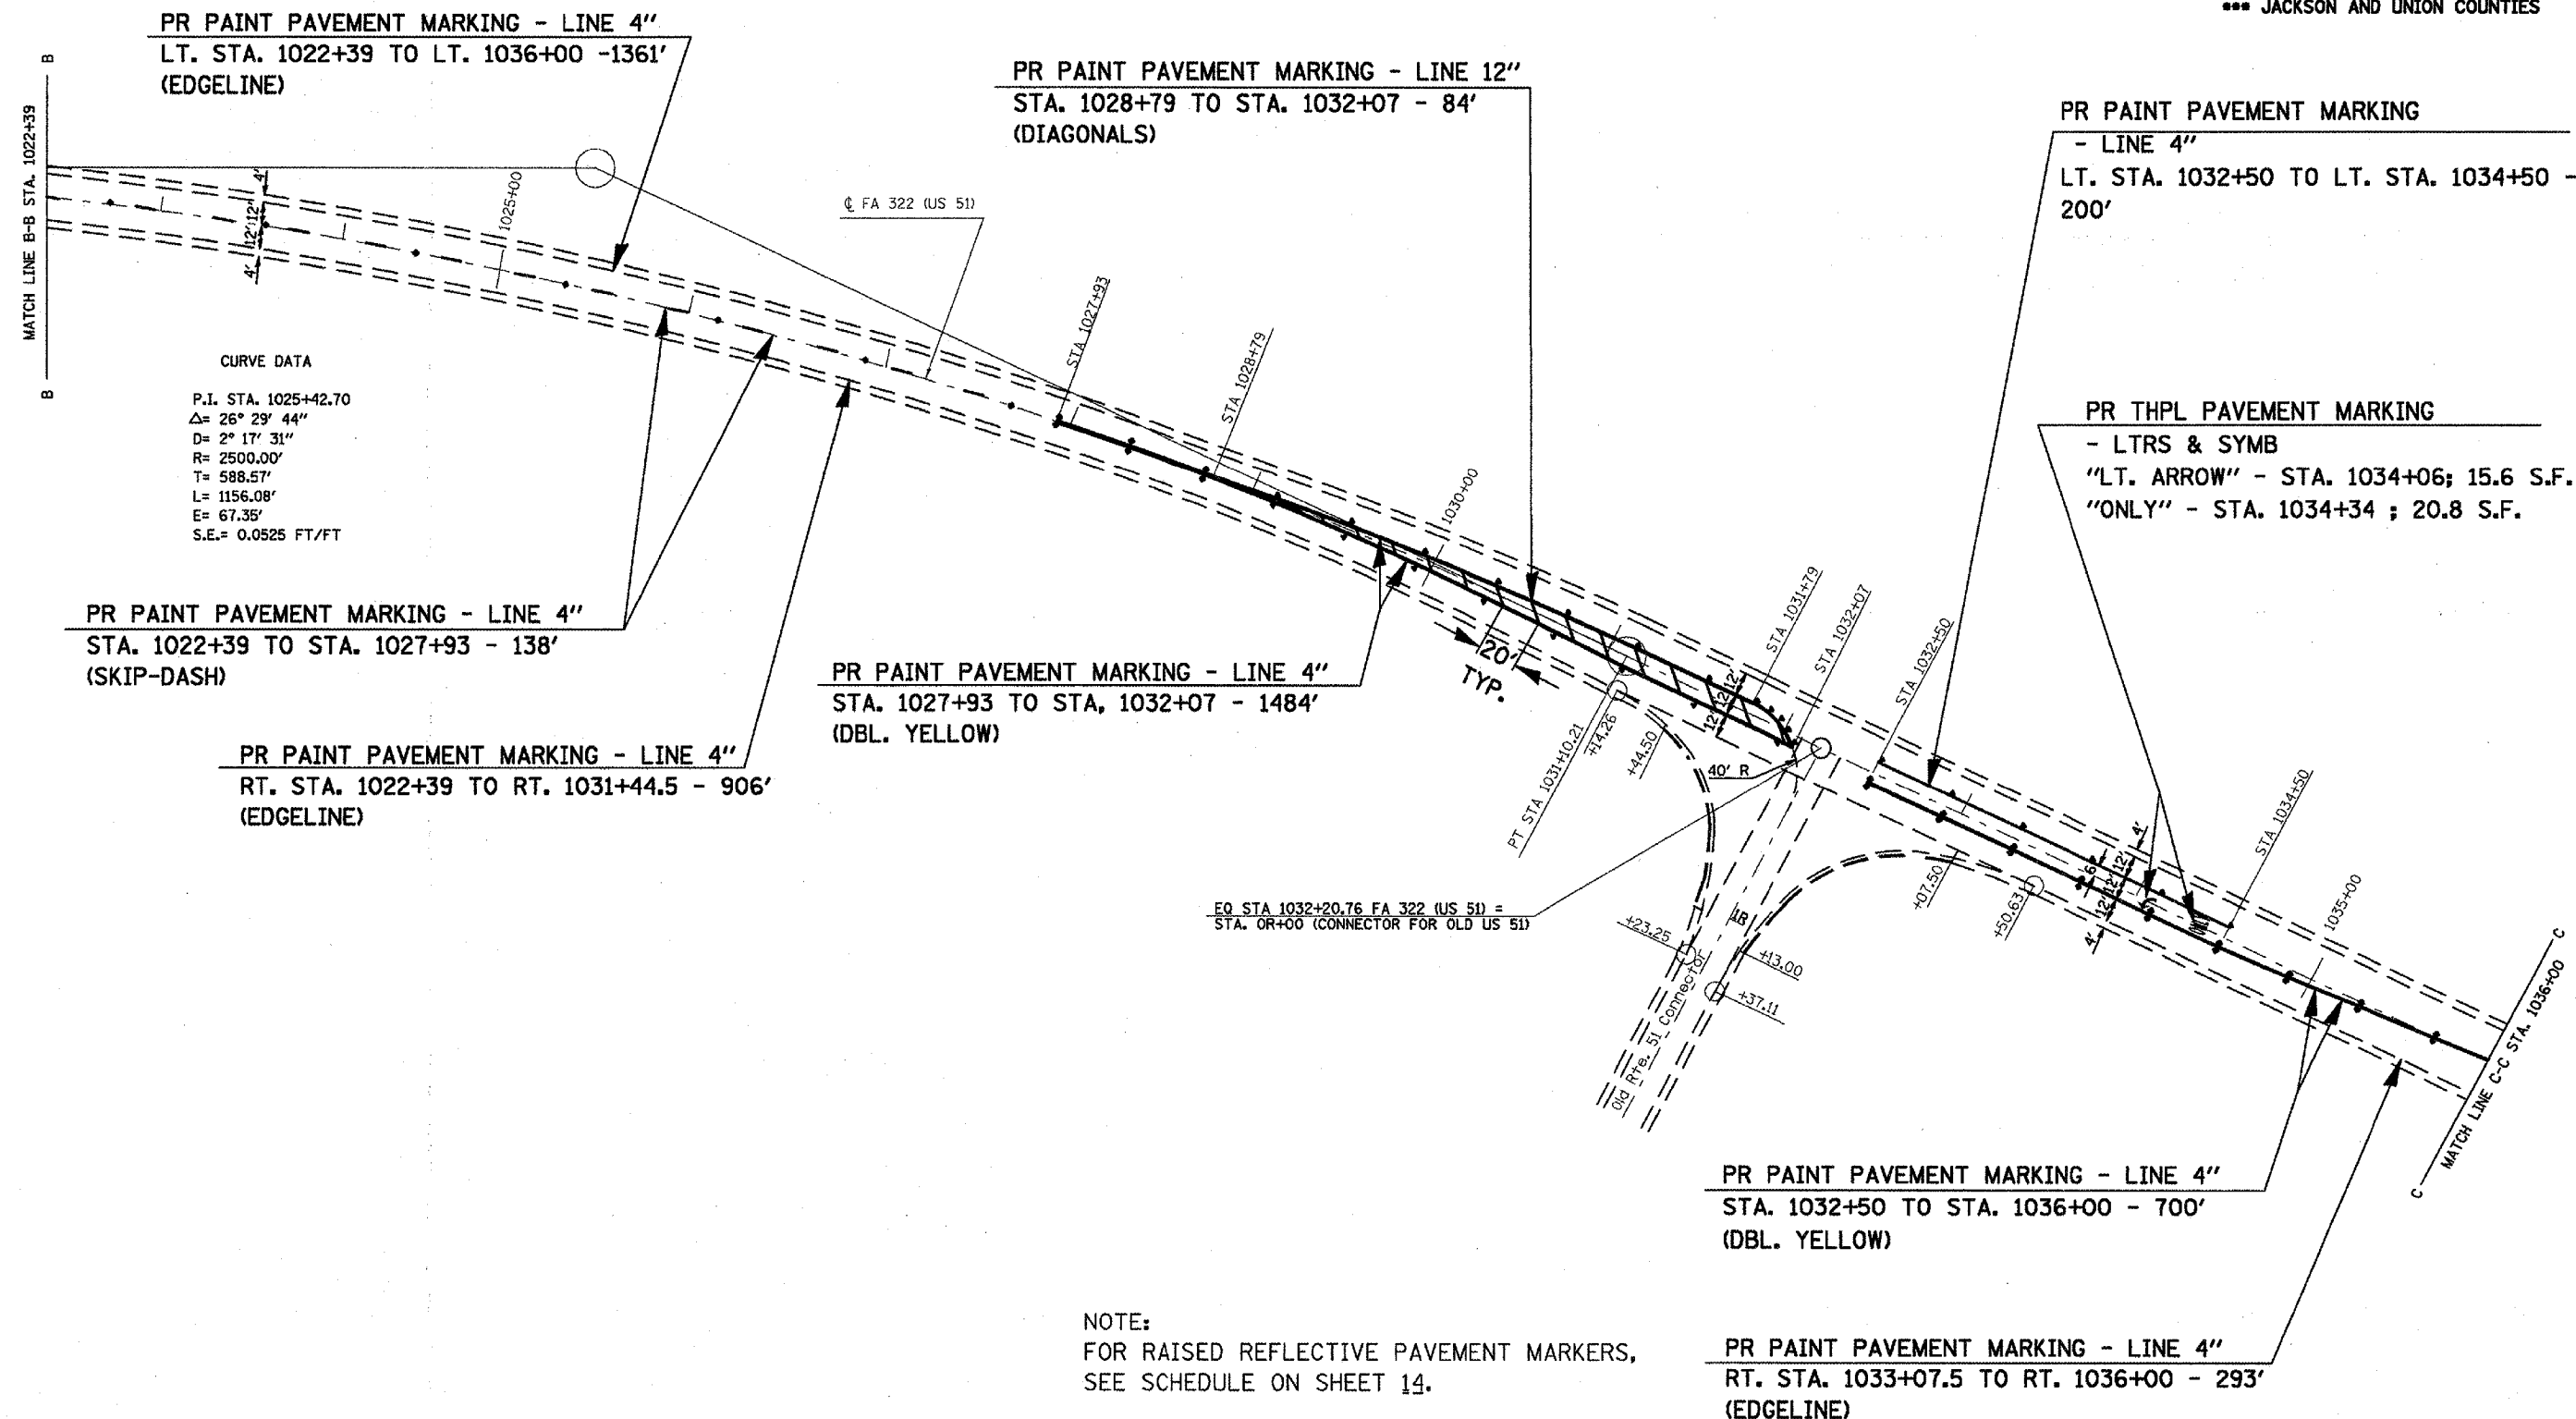

PLOT DATE = 1/24/2008  
 PLOT SCALE = 0.5000 / IN  
 USER NAME = mwoodr