


ROUTE NO.	SECTION	COUNTY	TOTAL SHEETS	SHEET NO.
F.A.P. 782	115BR-2	HARDIN	83	18
FED. ROAD DIST. NO.		ILLINOIS CONTRACT NO. 78026		

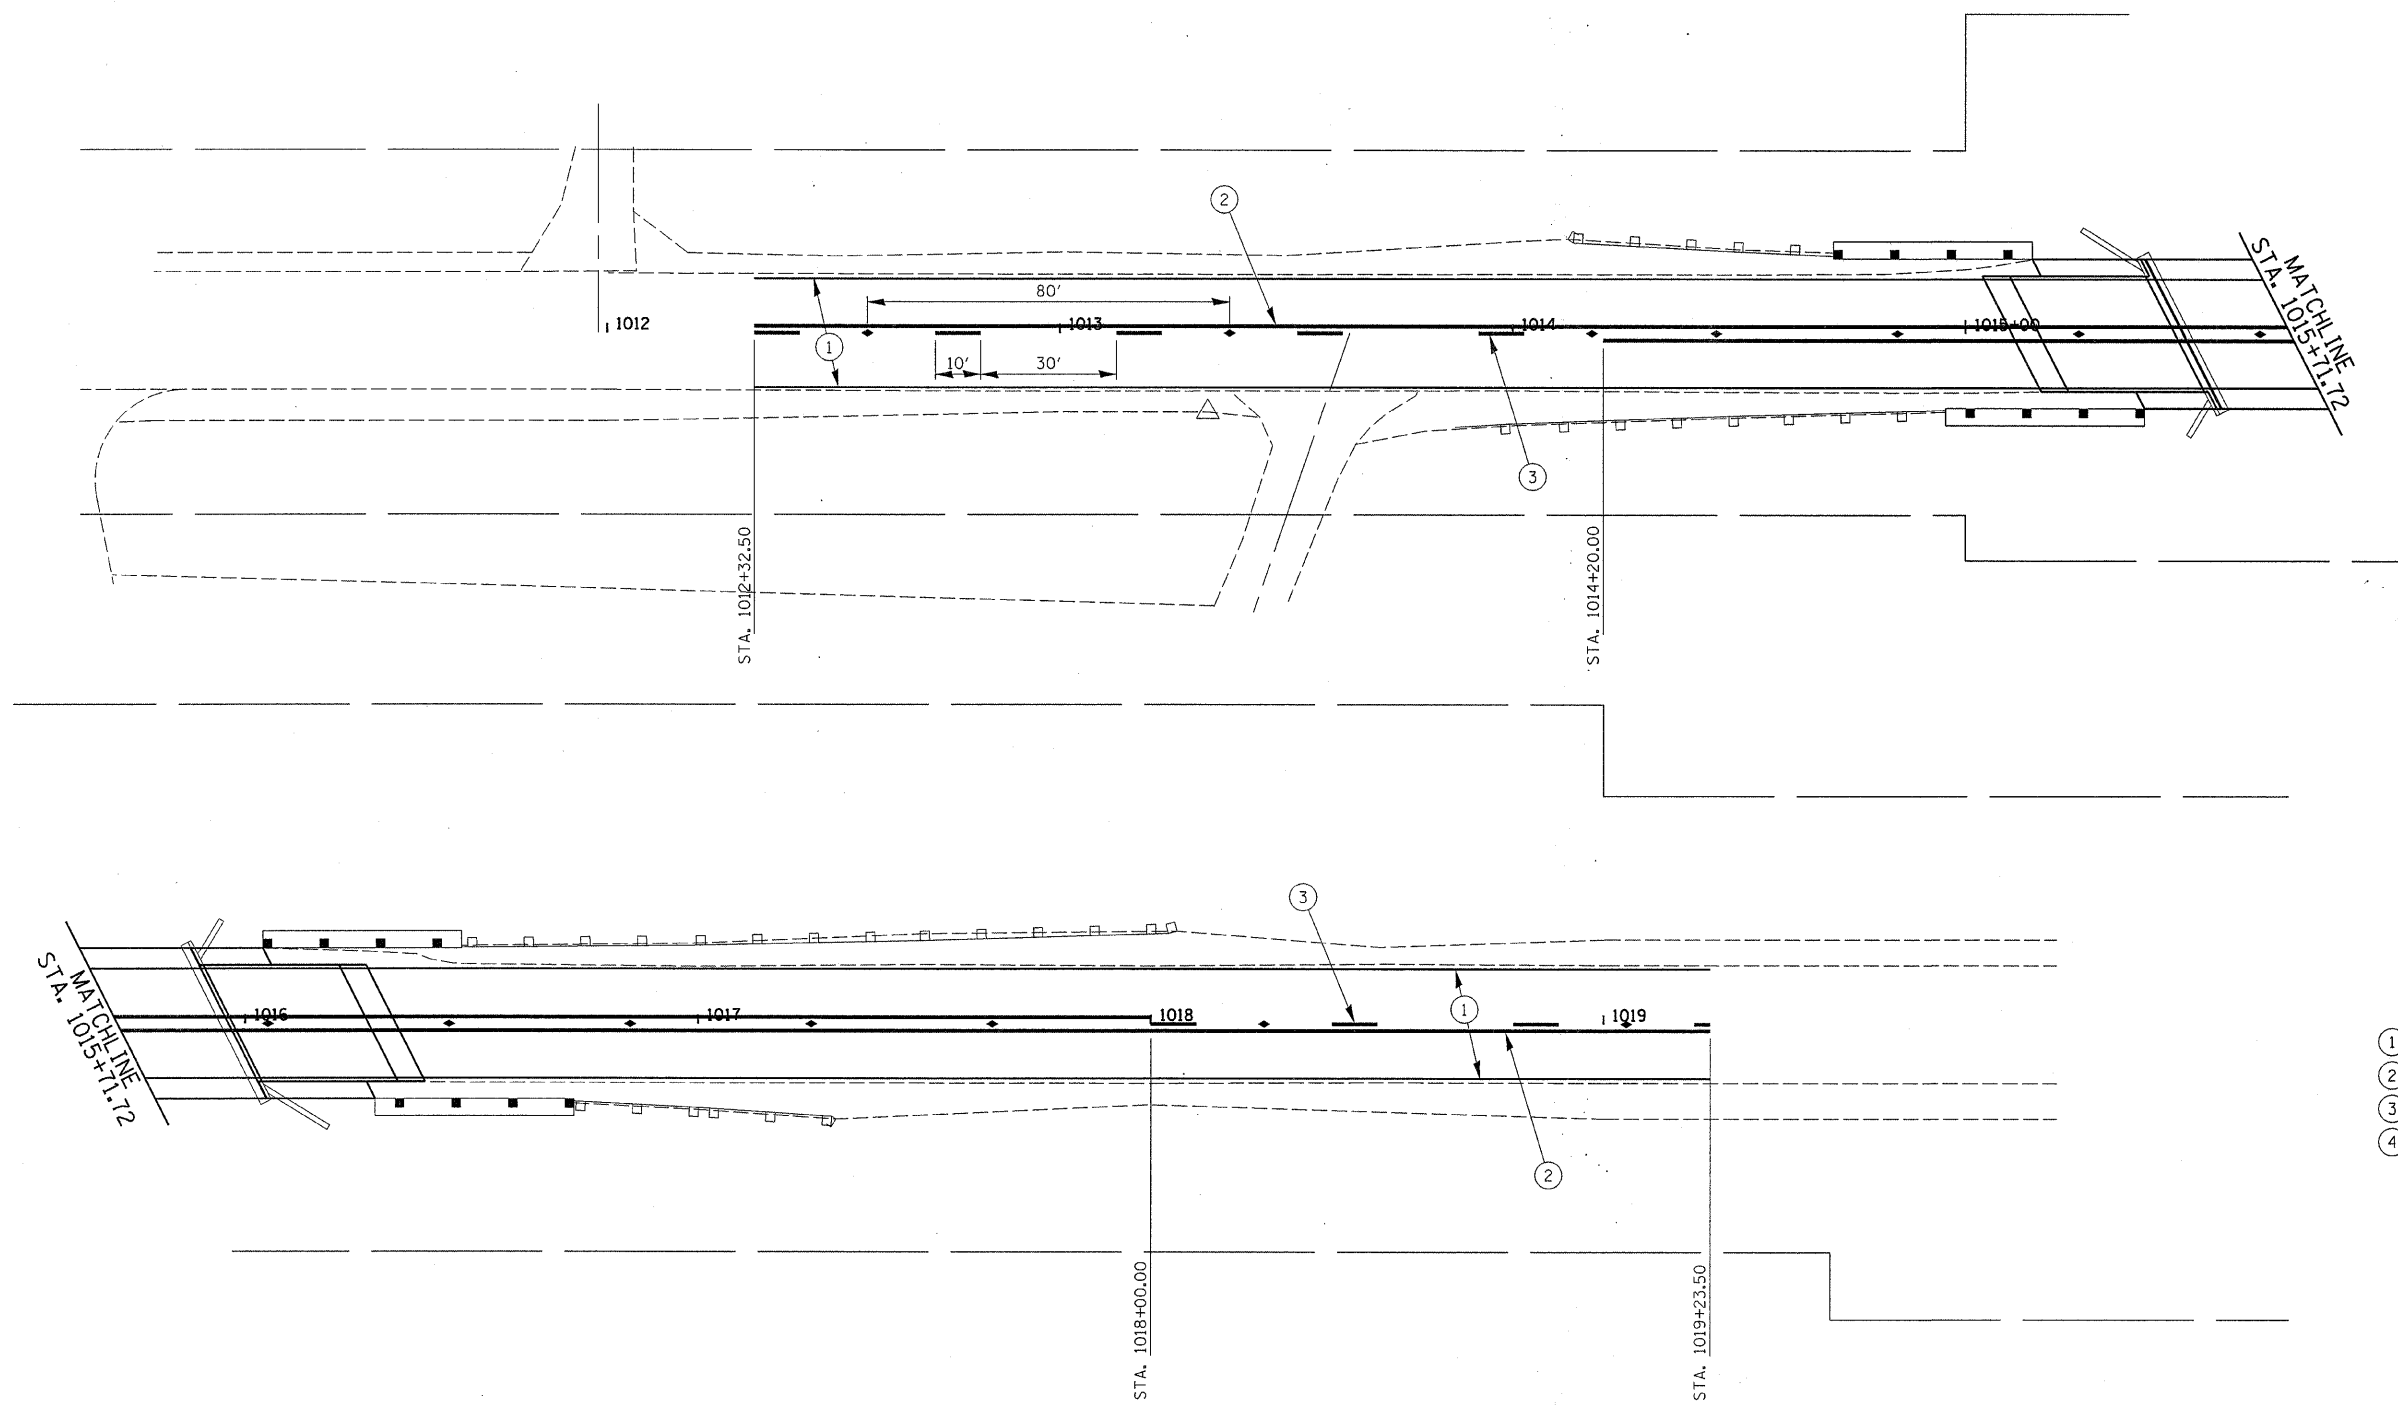

- LEGEND**
- ① EPOXY PAVEMENT MARKING LINE 4" (WHITE)
 - ② EPOXY PAVEMENT MARKING LINE 4" (SOLID YELLOW)
 - ③ EPOXY PAVEMENT MARKING LINE 4" (SKIP-DASH YELLOW)
 - ④ RAISED REFLECTIVE PAVEMENT MARKERS

HAMPTON, LENZINI & RENWICK, INC.
 CIVIL & STRUCTURAL ENGINEERS
 LAND SURVEYORS

3085 STEVENSON DRIVE, SUITE 201
 SPRINGFIELD, ILLINOIS 62703
 (217) 546-3400

ELGIN • SPRINGFIELD

PROJECT NUMBER: 12-98-0016-1 DATE: 01/18/08
 DESIGNED: L.P.S. CHECKED: S.W.M. DRAWN: D.T.M.

PAVEMENT MARKINGS
 I.L. ROUTE 1 OVER BRANCH OF ROCK CREEK
 F.A.P. ROUTE 782 / SECTION 115BR-2
 HARDIN COUNTY
 STATION 1015+71.72
 STRUCTURE NO. 035-0003