


STATE OF ILLINOIS  
DEPARTMENT OF TRANSPORTATION

ROUTE NO. F.A.P. 782	SECTION 115BR-1	COUNTY Hardin	TOTAL SHEETS 83	SHEET NO. 44	SHEET NO. 9 11 SHEETS
FED. ROAD DIST. NO. 7		ILLINOIS	FED. AID PROJECT		

Contract #78026

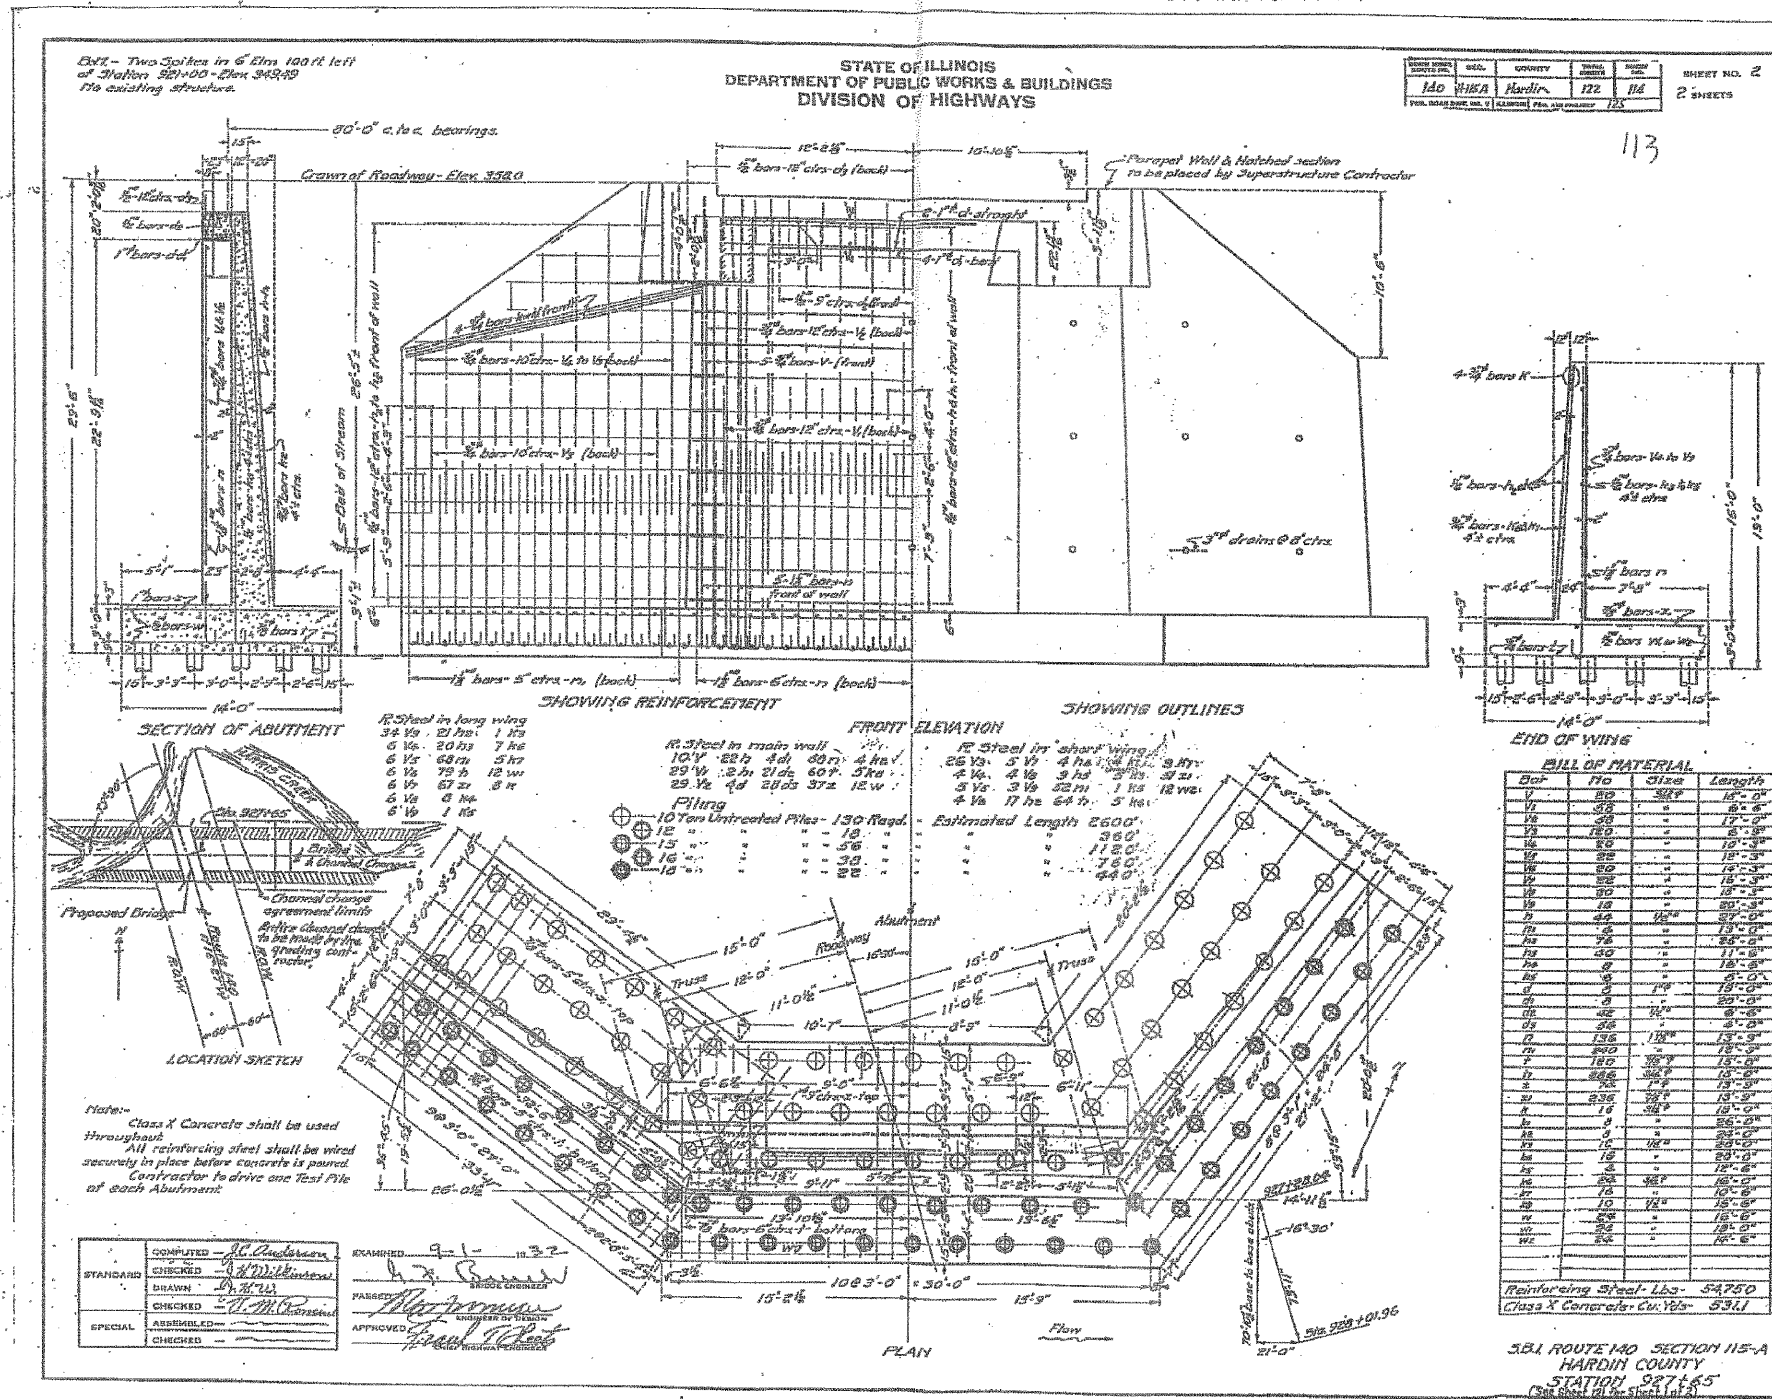

**HAMPTON, LENZINI & RENWICK, INC.**  
CIVIL & STRUCTURAL ENGINEERS  
LAND SURVEYORS

**HLR**

3085 STEVENSON DRIVE, SUITE 201  
SPRINGFIELD, ILLINOIS 62703  
(217) 546-3400

ELGIN • SPRINGFIELD

PROJECT NUMBER: 12-98-0016-1 DATE: 01/18/08  
DESIGNED: M.D.C. CHECKED: S.M.S. DRAWN: D.T.M.

**EXISTING STRUCTURE PLANS**

IL. ROUTE 1 OVER HARRIS CREEK  
F.A.P. ROUTE 782 / SECTION 115BR-1  
HARDIN COUNTY  
STATION 927+65  
STRUCTURE NO. 035-0001