


STATE OF ILLINOIS  
DEPARTMENT OF TRANSPORTATION

ROUTE NO.	SECTION	COUNTY	TOTAL SHEETS	SHEET NO.	SHEET NO. 6 10 SHEETS
F.A.P. 782	115BR-2	Hardin	83	67	
FED. ROAD DIST. NO. 7	ILLINOIS	FED. AID PROJECT			

Contract #78026

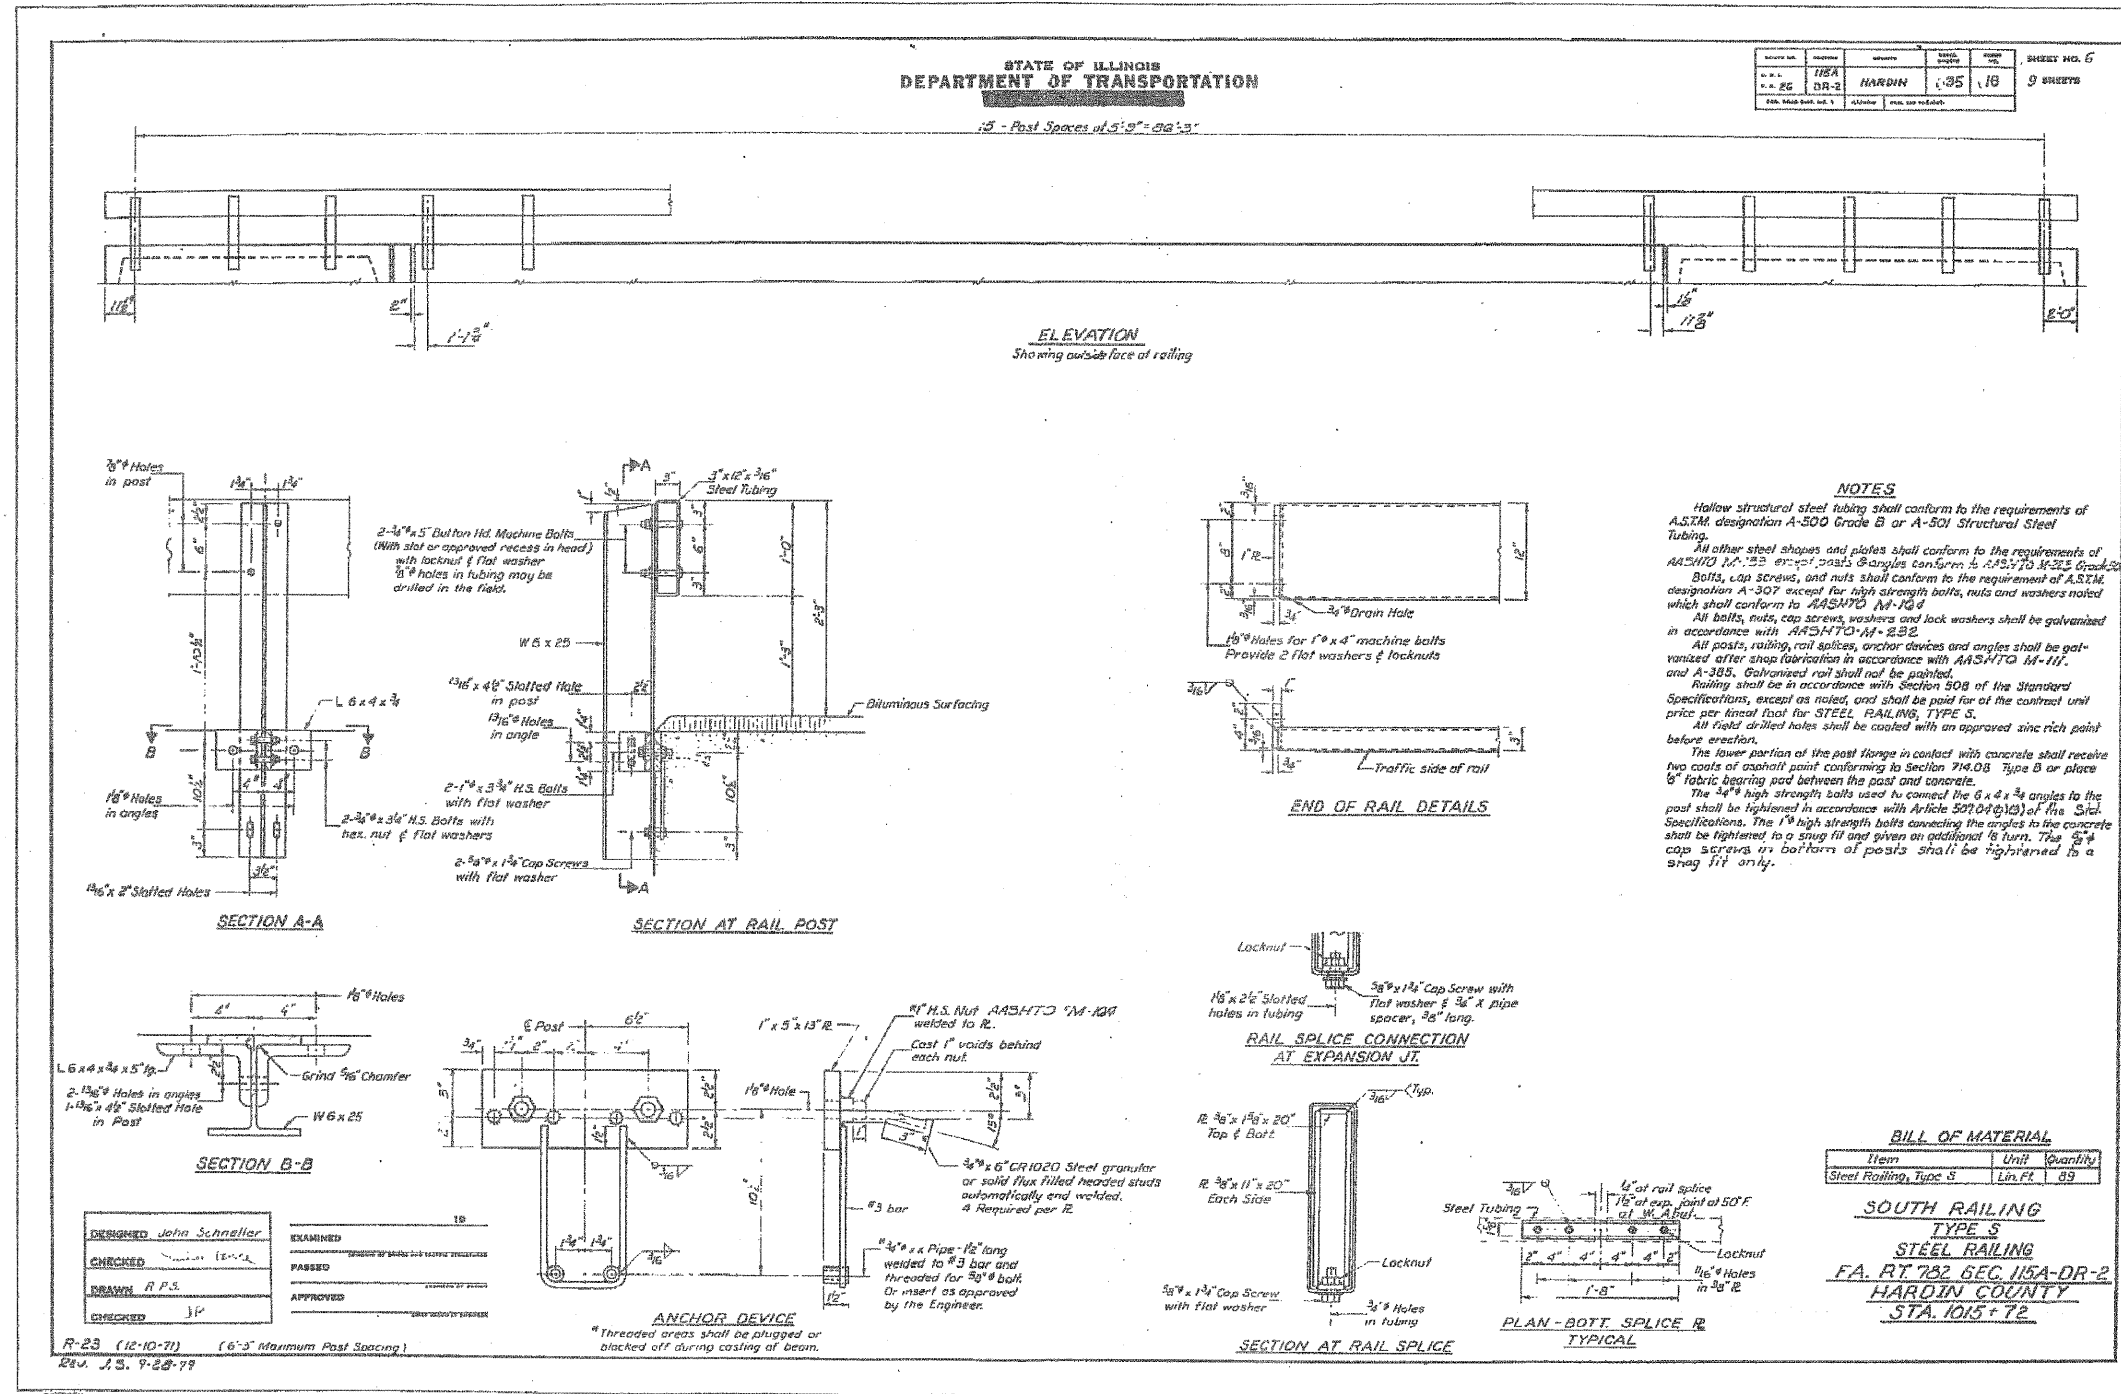

**HAMPTON, LENZINI & RENWICK, INC.**  
CIVIL & STRUCTURAL ENGINEERS  
LAND SURVEYORS

3085 STEVENSON DRIVE, SUITE 201  
SPRINGFIELD, ILLINOIS 62703  
(217) 546-3400

**ELGIN • SPRINGFIELD**

PROJECT NUMBER: 12-98-0016-1 DATE: 01/18/08  
DESIGNED: M.D.C. CHECKED: P.S.L. DRAWN: D.T.M.

**EXISTING STRUCTURE PLANS**

IL. ROUTE 1 OVER BRANCH OF ROCK CREEK  
F.A.P. ROUTE 782 / SECTION 115BR-2  
HARDIN COUNTY  
STATION 1015+72  
STRUCTURE NO. 035-0003