


FINAL SURVEY	SURVEYED	DATE
NOTE BOOK	PLOTTED	BY
NO.	TEMPLATE	
	AREAS CHECKED	
	AREAS CHECKED	

ORIGINAL SURVEY	SURVEYED	DATE
NOTE BOOK	PLOTTED	BY
NO.	TEMPLATE	
	AREAS CHECKED	
	AREAS CHECKED	

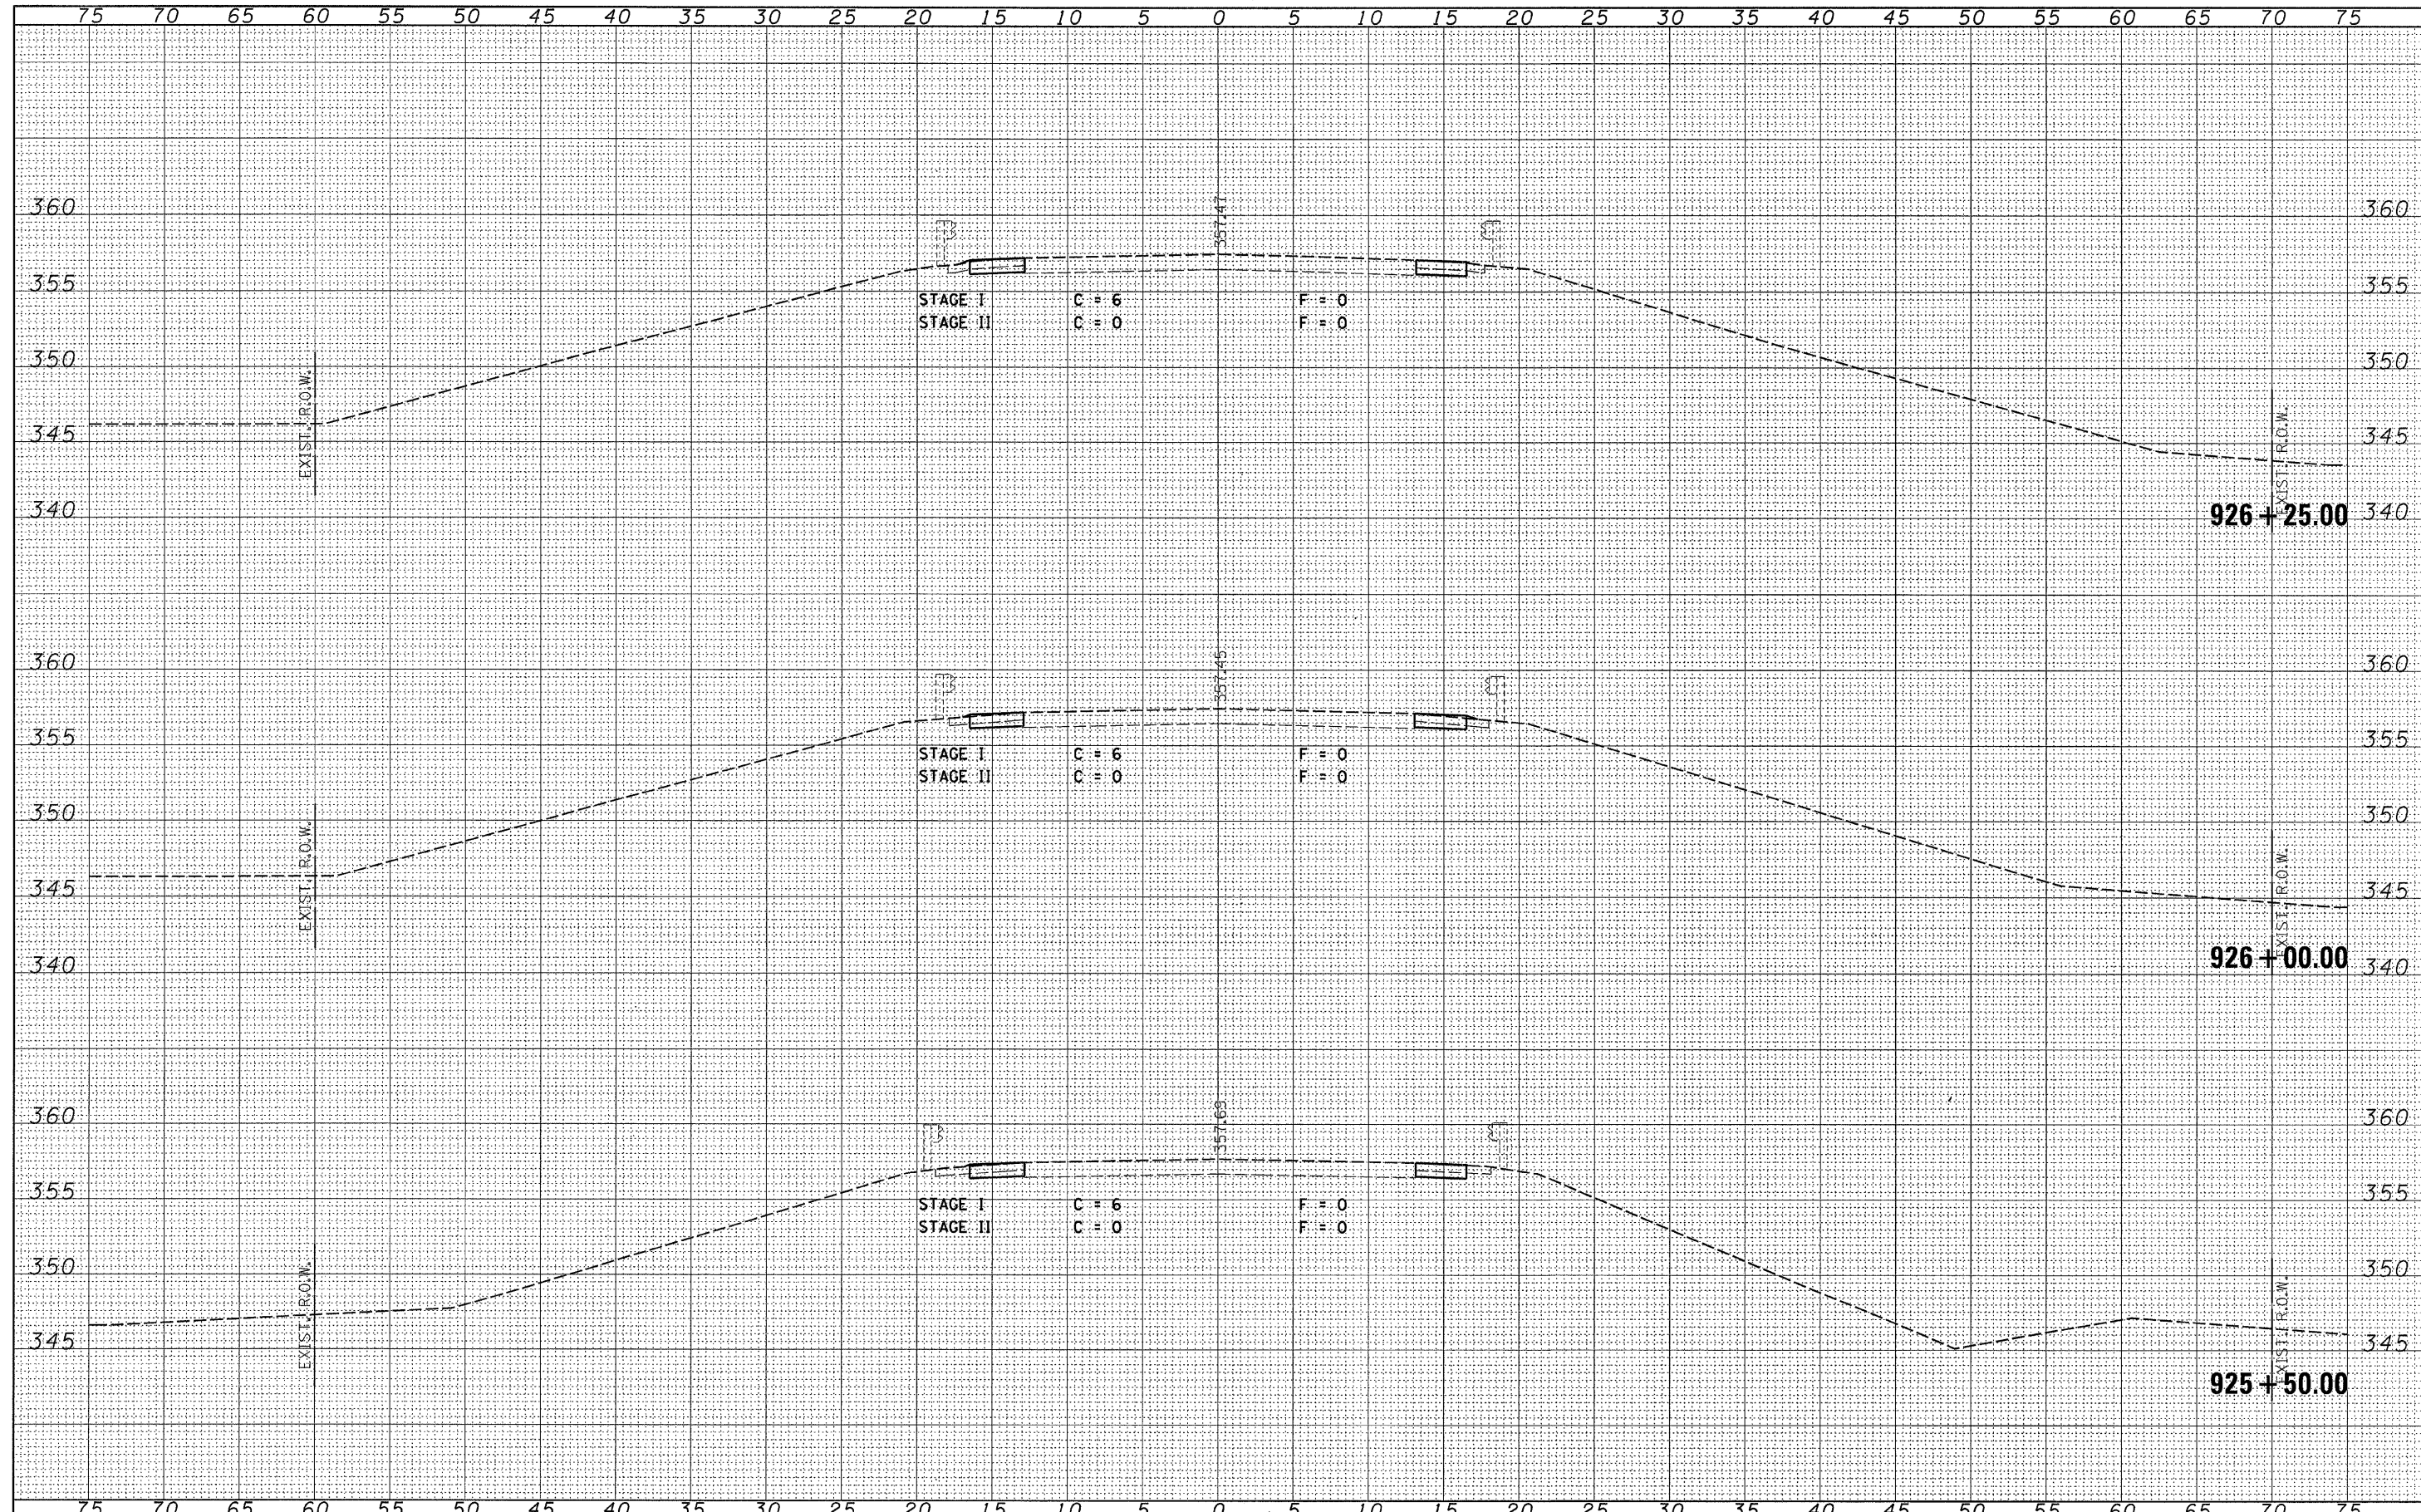

FILE NAME = 0350001-sht-xs.dgn	USER NAME =	DESIGNED -	REVISED -	STATE OF ILLINOIS DEPARTMENT OF TRANSPORTATION	IL ROUTE 1 - CROSS SECTIONS			F.A.P. RTE. 782	SECTION 115BR-1	COUNTY HARDIN	TOTAL SHEETS 83	SHEET NO. 73			
	PLOT SCALE =	DRAWN -	REVISED -					SCALE:	SHEET NO. OF	SHEETS	STA. 925+50.00 TO STA. 926+25.00	FED. ROAD DIST. NO.	ILLINOIS FED. AID PROJECT	CONTRACT NO. 78026	
	PLOT DATE = 1/17/2008	CHECKED -	REVISED -												
		DATE -	REVISED -												