


DATE	
BY	
FINAL SURVEY	SURVEYED
NOTE BOOK NO.	PLOTTED
	TEMPLATE
	AREAS CHECKED
	AREAS CHECKED

DATE	
BY	
ORIGINAL SURVEY	SURVEYED
NOTE BOOK NO.	PLOTTED
	TEMPLATE
	AREAS CHECKED
	AREAS CHECKED

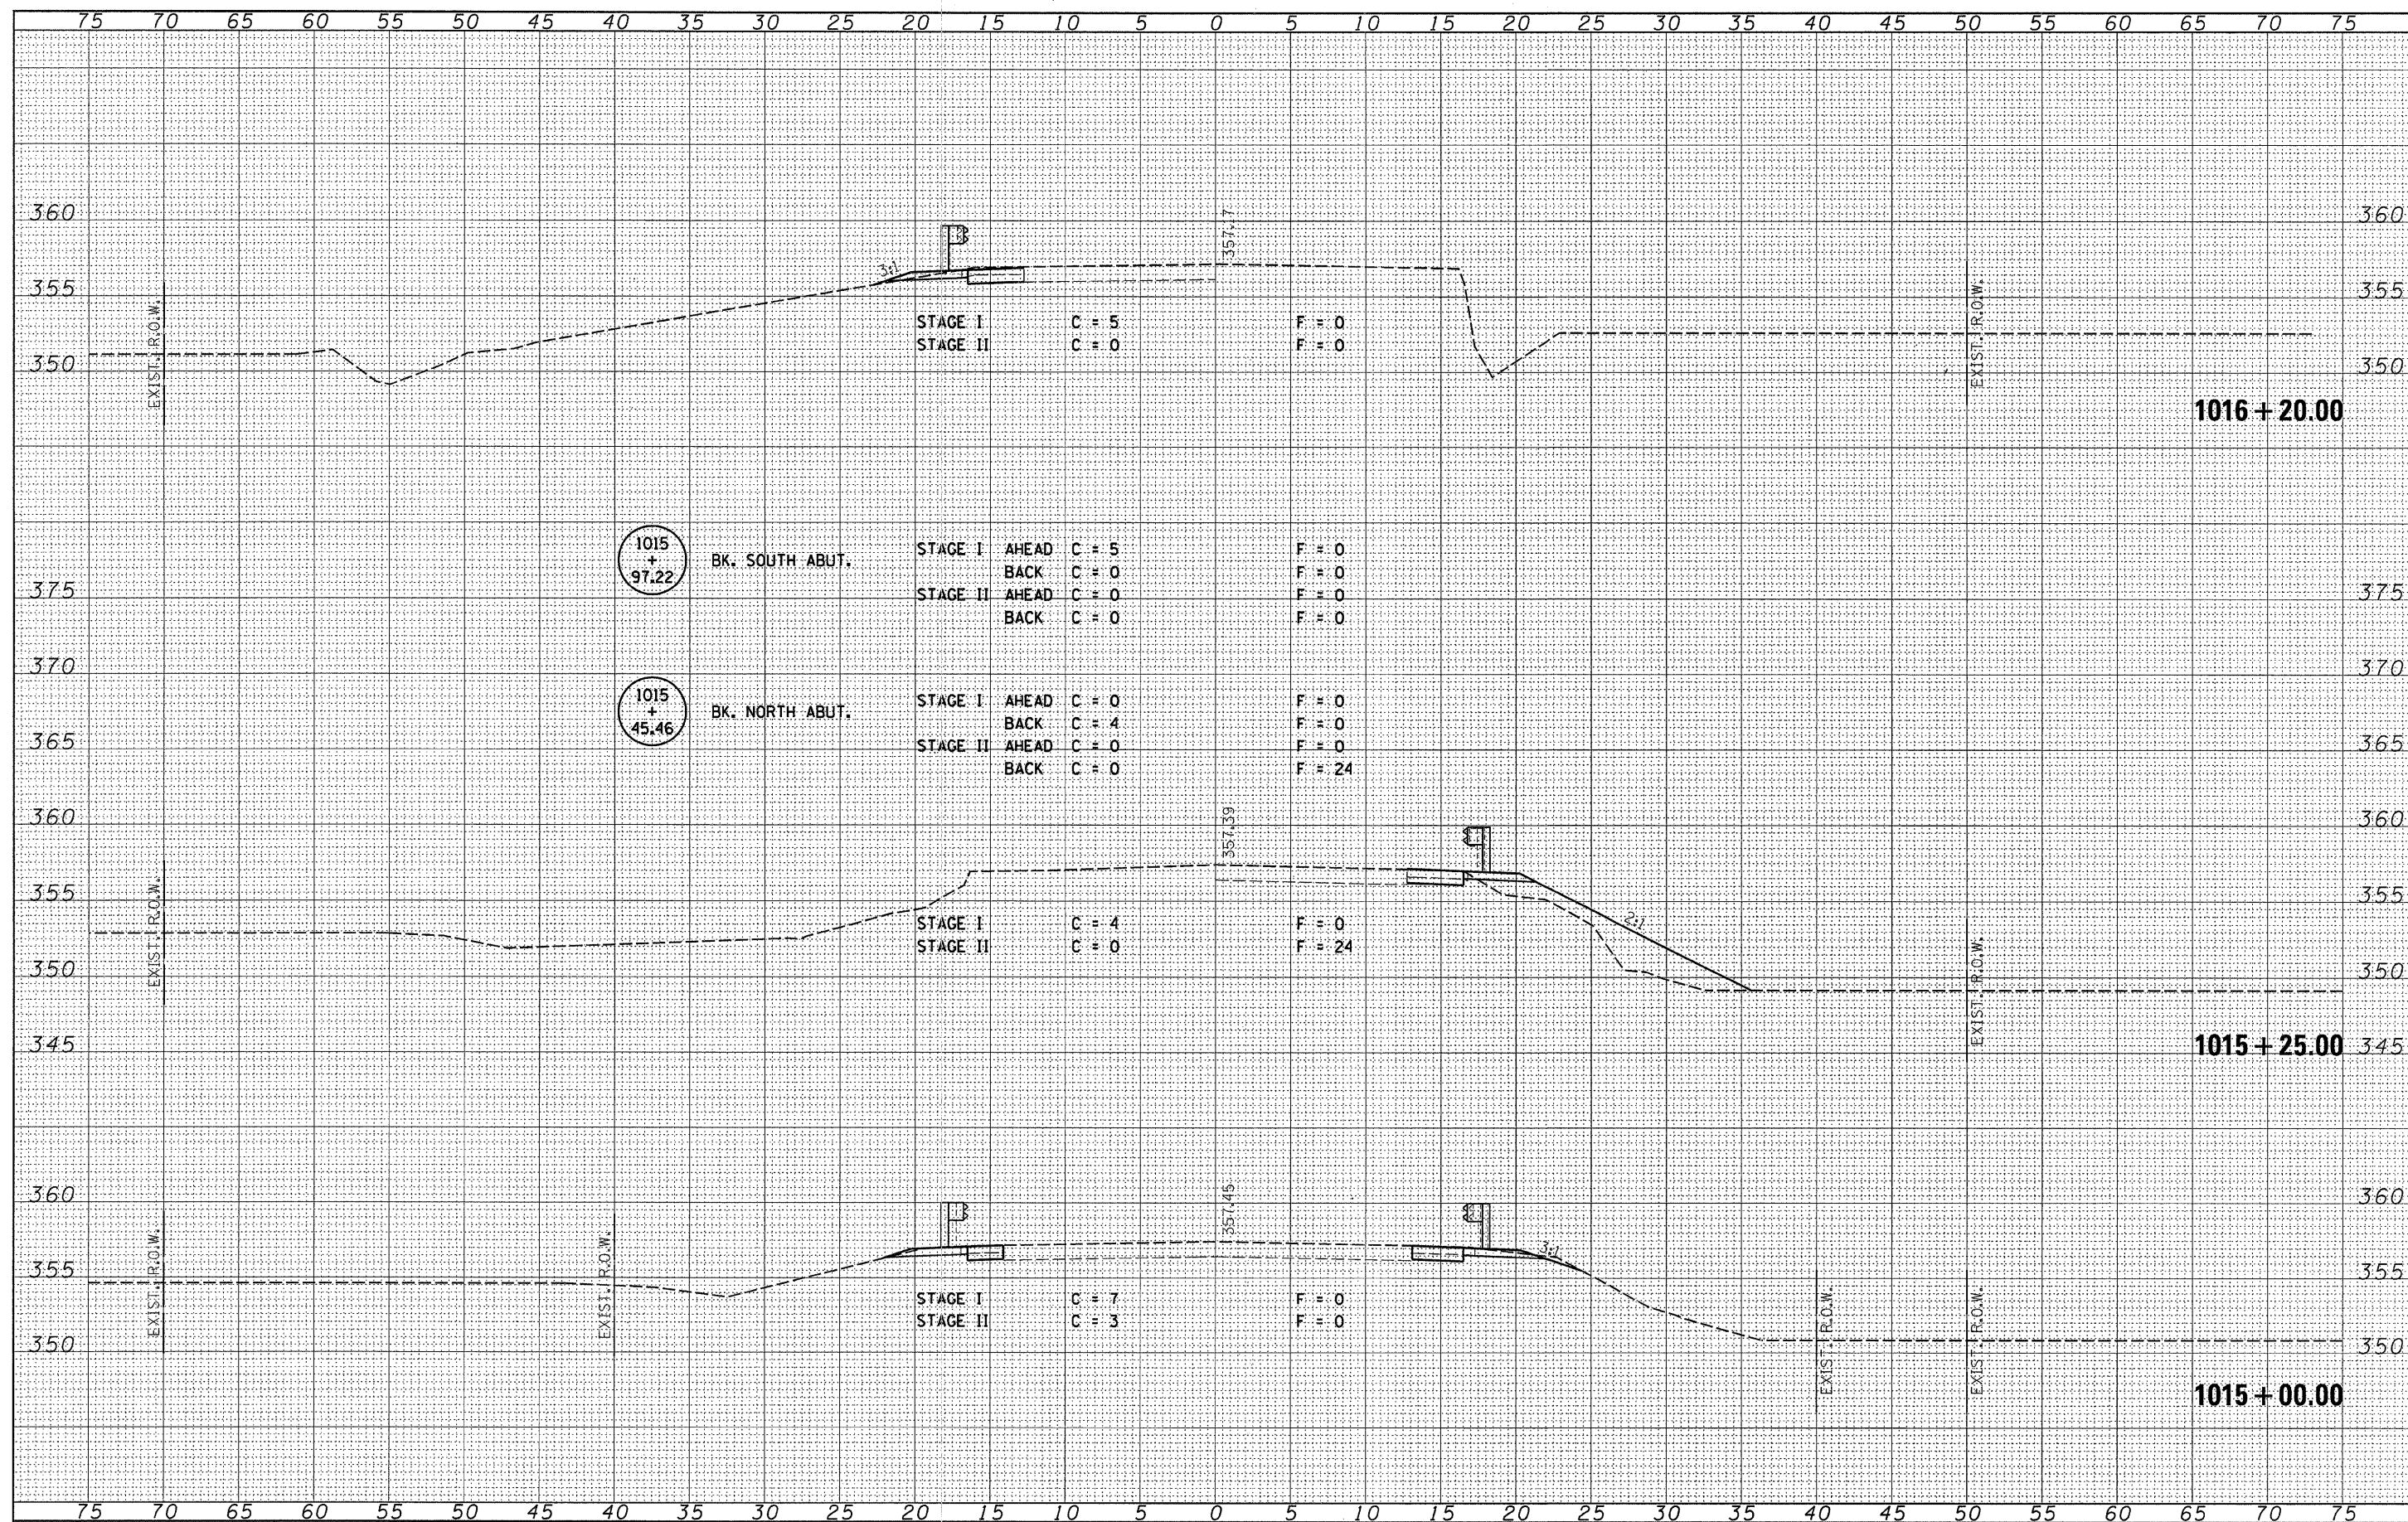

FILE NAME = 0350003-shr-xa.dgn	USER NAME =	DESIGNED -	REVISED -	STATE OF ILLINOIS DEPARTMENT OF TRANSPORTATION	IL ROUTE 1 - CROSS SECTIONS		F.A.P. RTE. 782	SECTION 115BR-2	COUNTY HARDIN	TOTAL SHEETS 83	SHEET NO. 81	
	PLOT SCALE =	DRAWN -	REVISED -		SCALE:	SHEET NO.	OF SHEETS	STA. 1015+00.00 TO STA. 1016+20.00	CONTRACT NO. 78026 ILLINOIS FED. AID PROJECT			
	PLOT DATE = 1/17/2008	CHECKED -	REVISED -									
		DATE -	REVISED -									