



F.A.I. RTE.	SECTION	COUNTY	TOTAL SHEETS	SHEET NO.
57		ALEXANDER, IL MISSISSIPPI, MO	67	5



FED. ROAD DIST. NO. 7 ILLINOIS
 *102-18-1) P-1
 CONTRACT NO. 78040

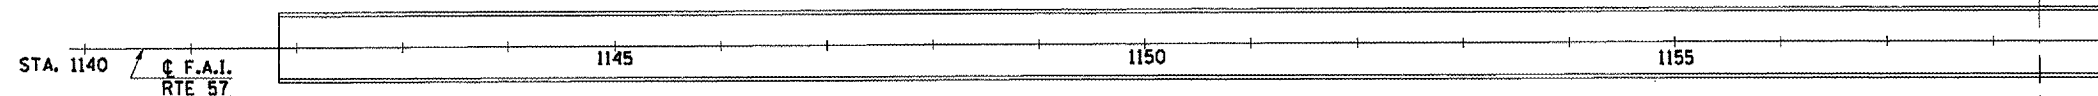

PLAN

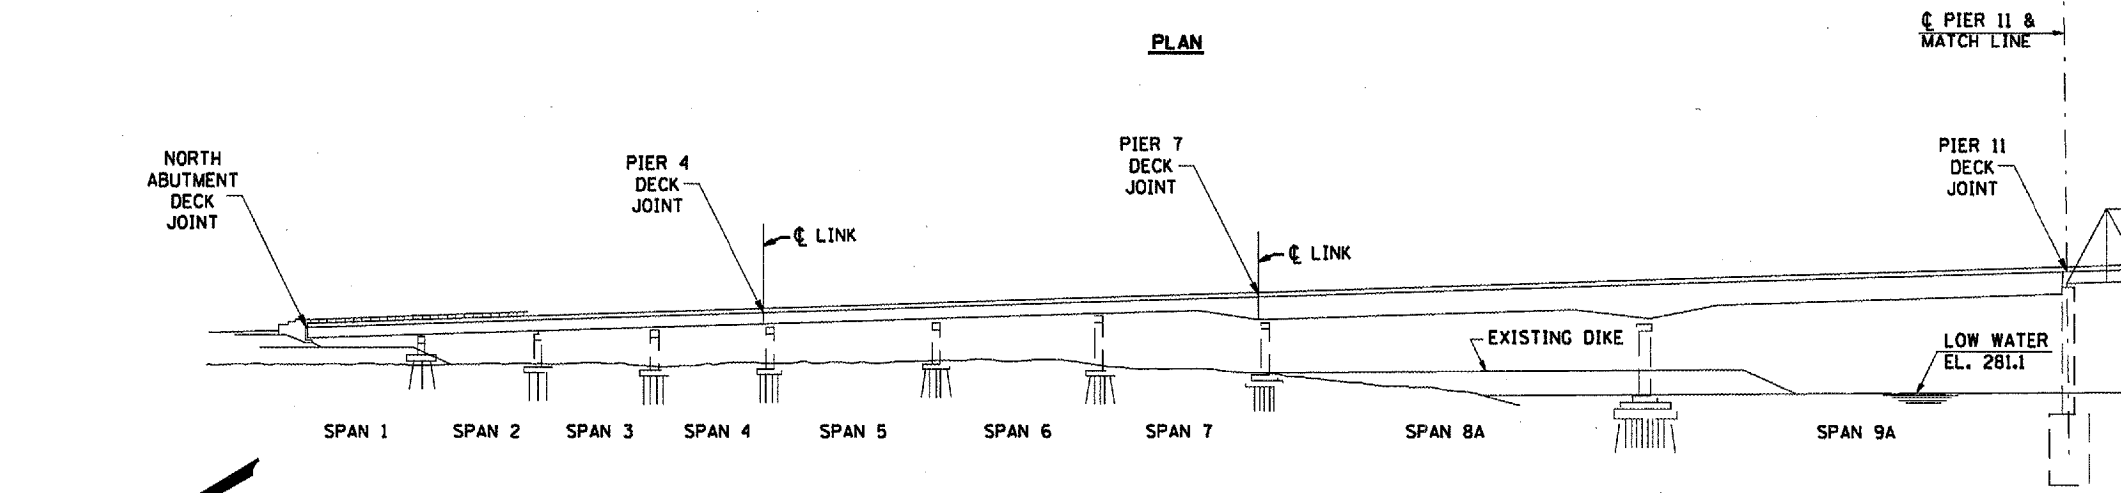

ELEVATION

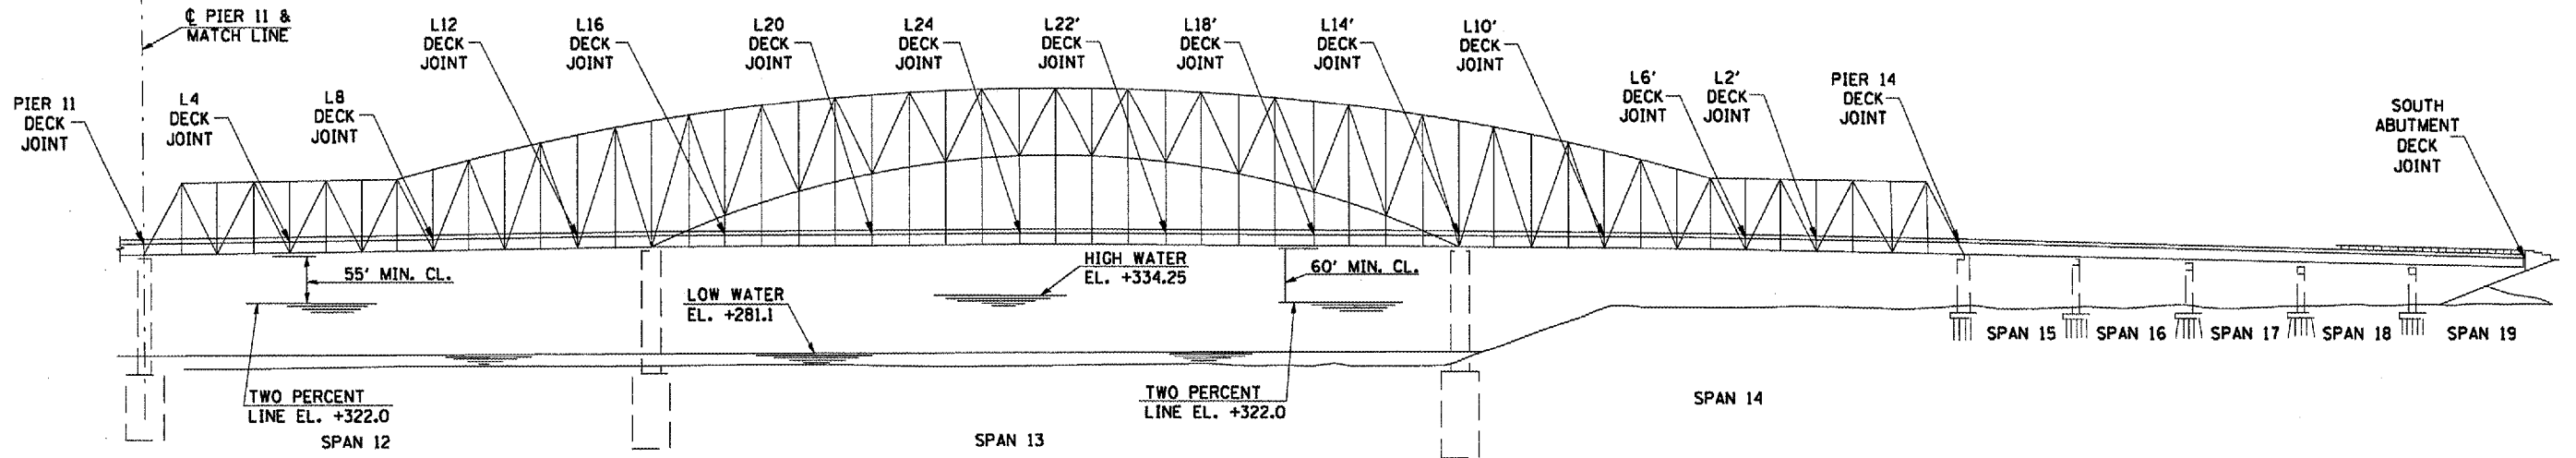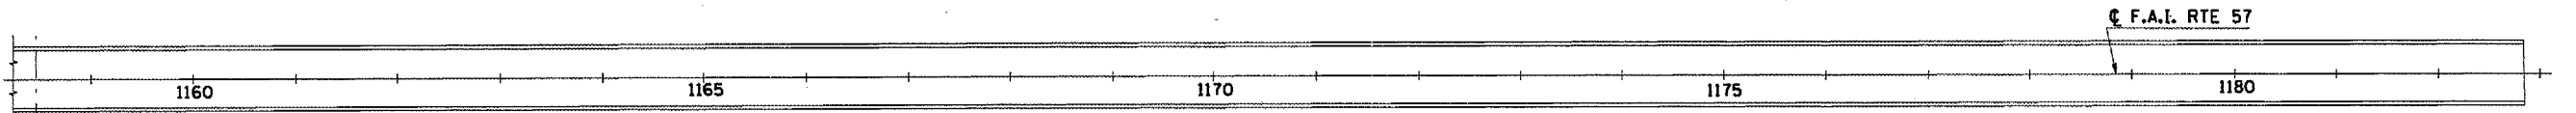

ELEVATION

