


CONTRACT: 78040
 ROUTE: F.A.I. 57
 SECTION: (02-1B-1)P-1
 COUNTY: ALEXANDER, IL; MISSISSIPPI, MO
 SHEET 13 OF 67
 FOR INFORMATION ONLY

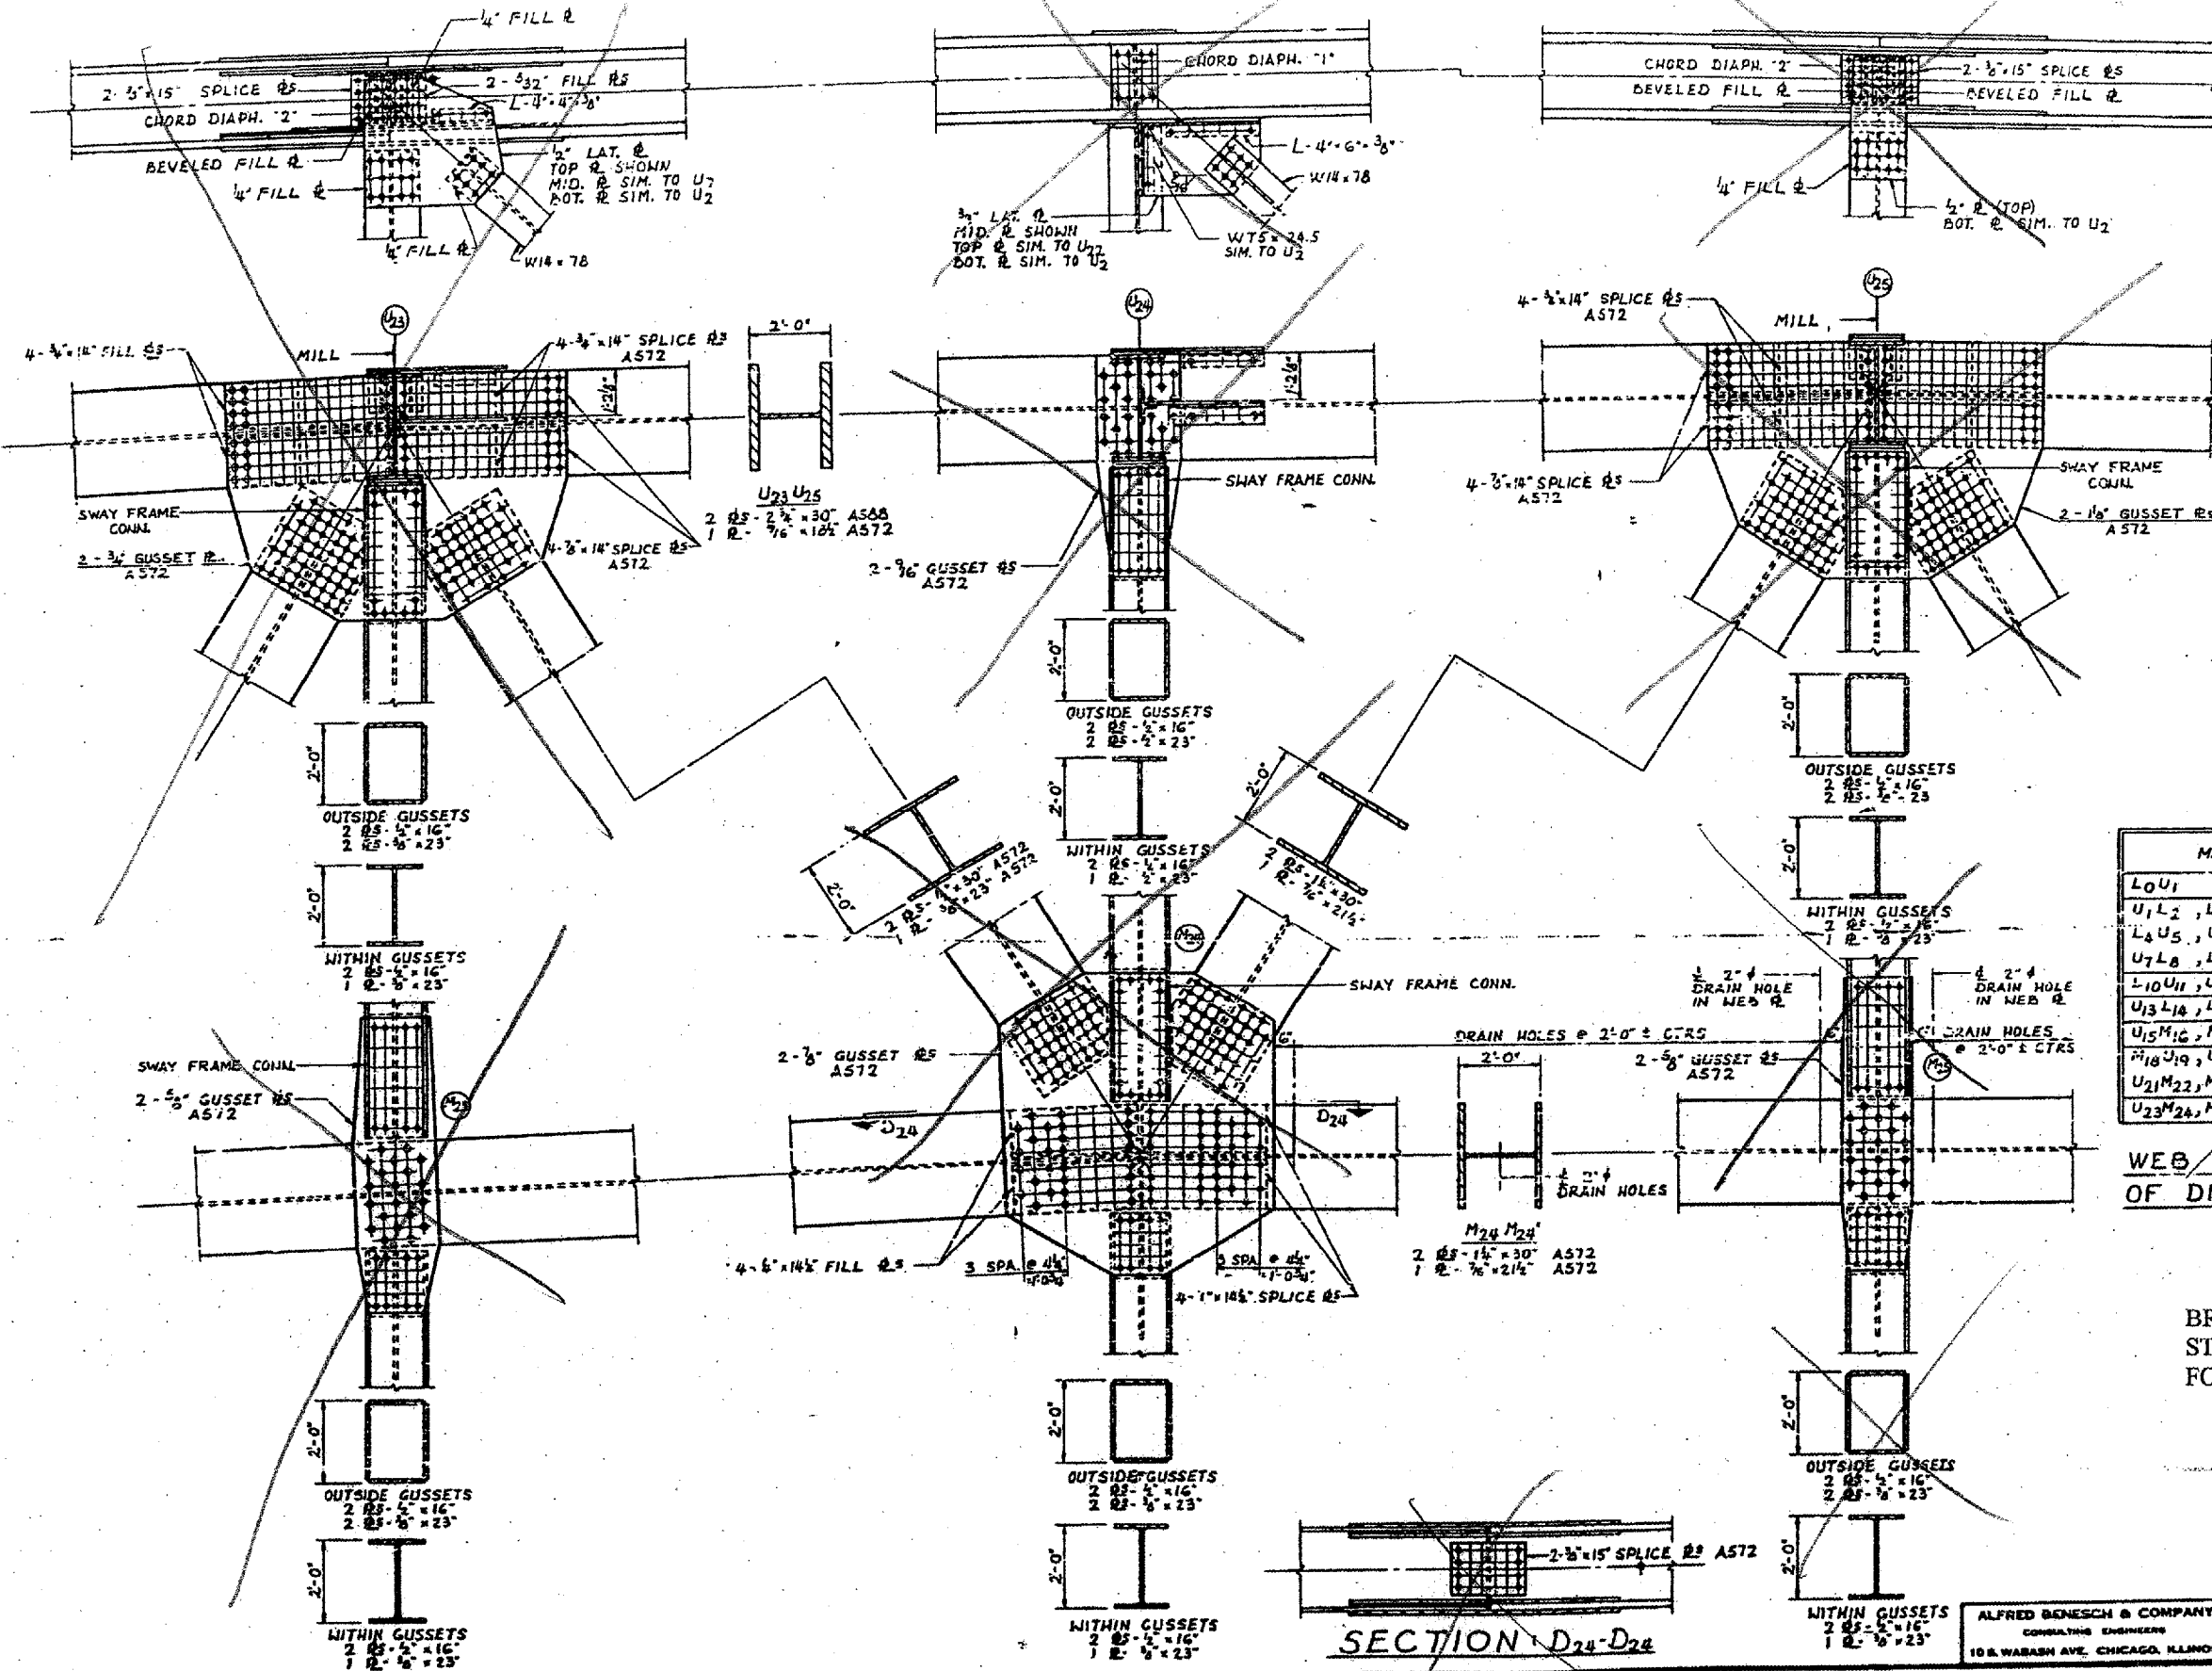

MEMBER	AT LOWER END	AT UPPER END
L0U1	1'-3"	0'-0"
U1L2, L2U3, L4U5, U5L6, L6U7, U7L8, L8U9, U9L10	1'-3"	1'-3"
L10U11, U11L12, L12U13	1'-6"	1'-6"
U13L14, L14U15, U15L16	0'-0"	0'-0"
U15M16, M16U17, U17M18, M18U19, U19M20, M20U21	1'-6"	1'-6"
U21M22, M22U23	1'-3"	1'-3"
U23M24, M24U25	1'-0"	1'-0"

WEB PLATE CUT-OFF AT ENDS
 OF DIAGONAL TRUSS MEMBERS

BRIDGE NO. 1
 STRUCTURE NO. 002-0022
 FOR INFORMATION ONLY

TRUSS DETAILS - M23 TO M25 & U23 TO
 F.A.I. RTE. 57 OVER THE MISSISSIPPI RIVER
 PROJECT 1-57-9 (10)
 SECTION (02-1B-1)F&E
 ALEXANDER COUNTY, ILLINOIS
 MISSISSIPPI COUNTY, MISSOURI
 STA. 1141 + 84.75 TO STA. 1182 + 75.28

ALFRED BENECH & COMPANY
 CONSULTING ENGINEERS
 10 S. WABASH AVE., CHICAGO, ILLINOIS

