



CONTRACT: 78040
 ROUTE: F.A.I. 57
 SECTION: (02-1B-1)P-1
 COUNTY: ALEXANDER, IL; MISSISSIPPI, MO
 SHEET 32 OF 67
 FOR INFORMATION ONLY

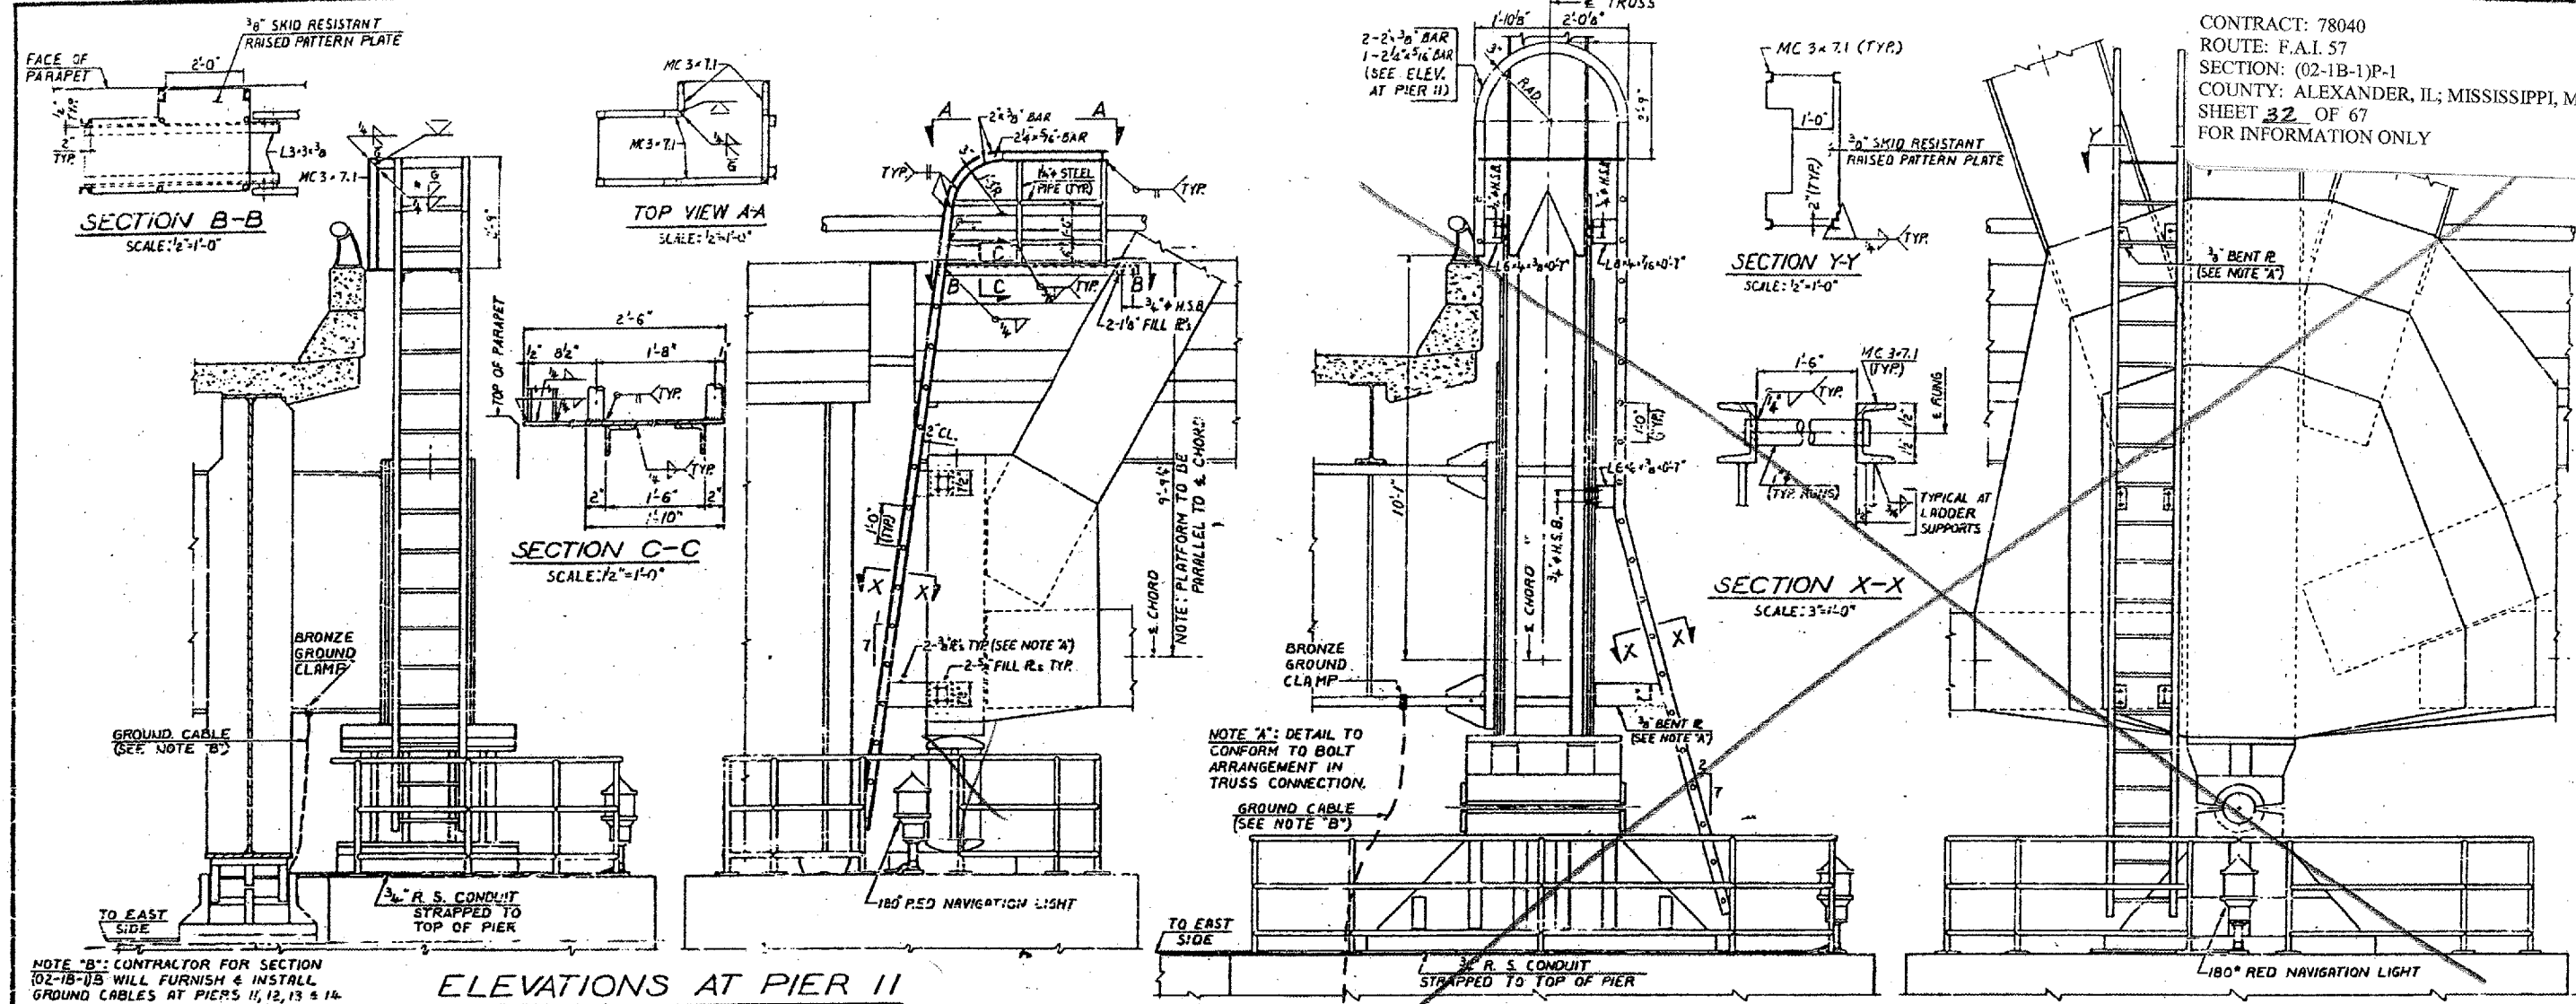

NOTE "B": CONTRACTOR FOR SECTION (02-1B-1)B WILL FURNISH & INSTALL GROUND CABLES AT PIERS 11, 12, 13 & 14 AS SHOWN ON SHTS. 68, 69, 70 & 71. CONTRACTOR FOR SECTION (02-1B-1)D SHALL CONNECT GROUND CABLES TO FLOOR BEAMS.

NOTE "A": DETAIL TO CONFORM TO BOLT ARRANGEMENT IN TRUSS CONNECTION.
 GROUND CABLE (SEE NOTE "B")

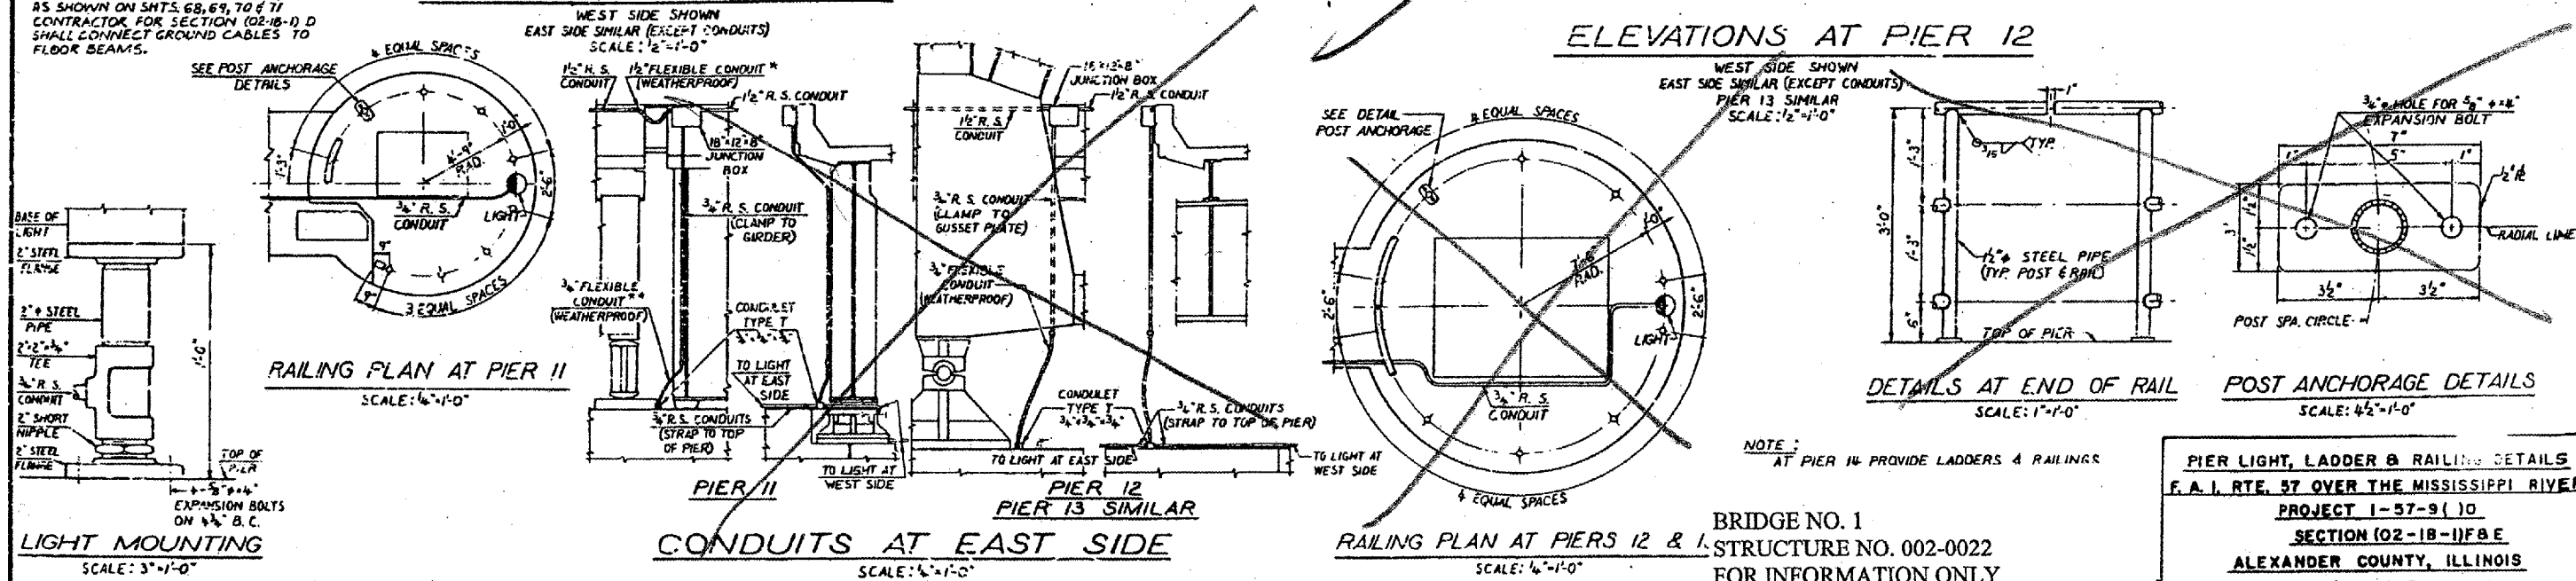

LIGHT MOUNTING
 SCALE: 3\"/>

CONDUITS AT EAST SIDE
 SCALE: 1/2\"/>

RAILING PLAN AT PIERS 12 & 13
 SCALE: 1/2\"/>

DETAILS AT END OF RAIL
 SCALE: 1\"/>

POST ANCHORAGE DETAILS
 SCALE: 1/2\"/>

BRIDGE NO. 1
 STRUCTURE NO. 002-0022
 FOR INFORMATION ONLY

* MAX. HORIZONTAL MOVEMENT BETWEEN ENDS = 1\"/>

PIER LIGHT, LADDER & RAILING DETAILS
 F. A. I. RTE. 57 OVER THE MISSISSIPPI RIVER
 PROJECT 1-57-9(10)
 SECTION (02-1B-1)F&E
 ALEXANDER COUNTY, ILLINOIS
 MISSISSIPPI COUNTY, MISSOURI
 STA. 1141 + 84.78 TO STA. 1182 + 75.25