


IL 149 (MAIN STREET)
 LOOKING SW

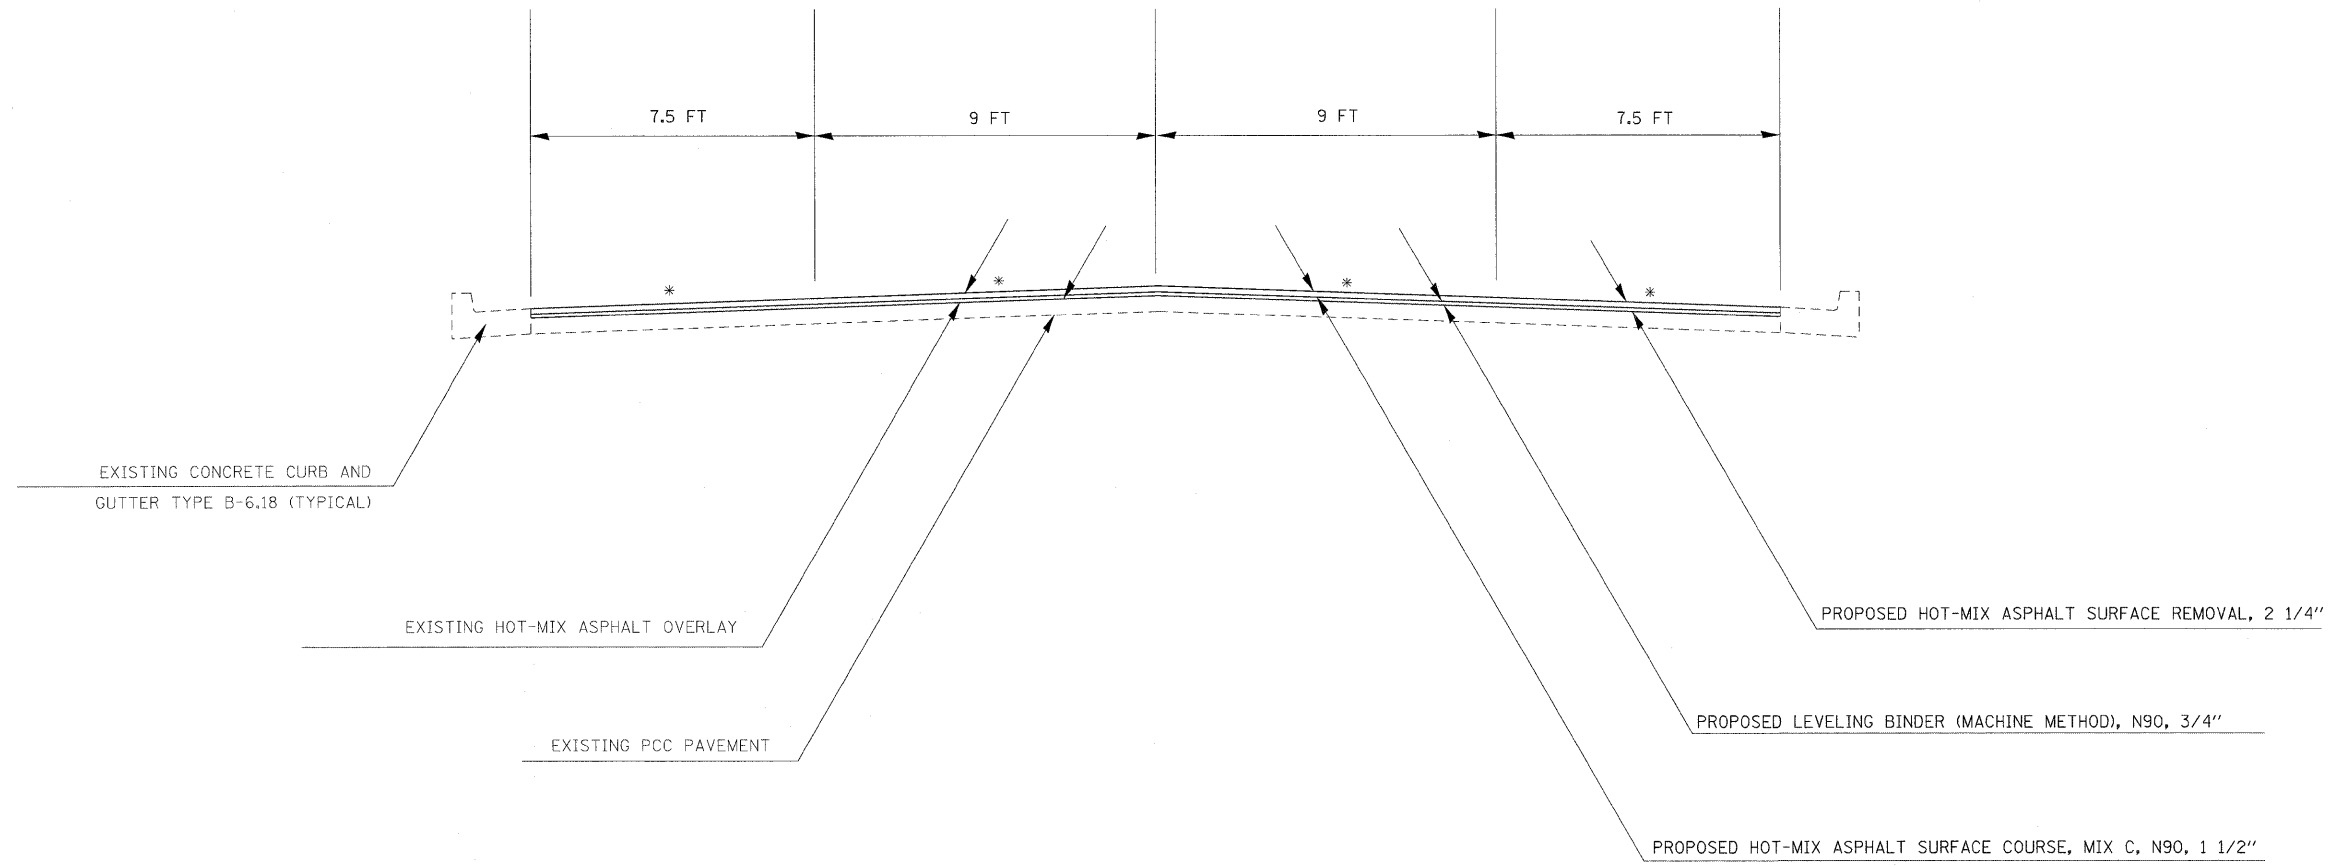

TO BE USED
 STA 254+70 TO STA 255+50

* MATCH EXISTING GRADE

FILE NAME = c:\projects\78043\78043-sht-det.dgn	USER NAME = carlsonej	DESIGNED -	REVISED -	STATE OF ILLINOIS DEPARTMENT OF TRANSPORTATION	TYPICAL- MAIN STREET				F.A.P. RTE. 149	SECTION 105N	COUNTY FRANKLIN	TOTAL SHEETS 46	SHEET NO. 5
		DRAWN -	REVISED -						CONTRACT NO. 78043				
		CHECKED -	REVISED -										
		DATE -	REVISED -										
								SCALE: SHEET NO. OF SHEETS STA. TO STA.					
												FED. ROAD DIST. NO. ILLINOIS FED. AID PROJECT	