


STATE OF ILLINOIS
DEPARTMENT OF TRANSPORTATION

Parcel No.	Name	ROW	TE
40	WILLIAM & BETTY HUEY	0.009	0.018
42	VANTREASE FUNERAL HOME		0.038

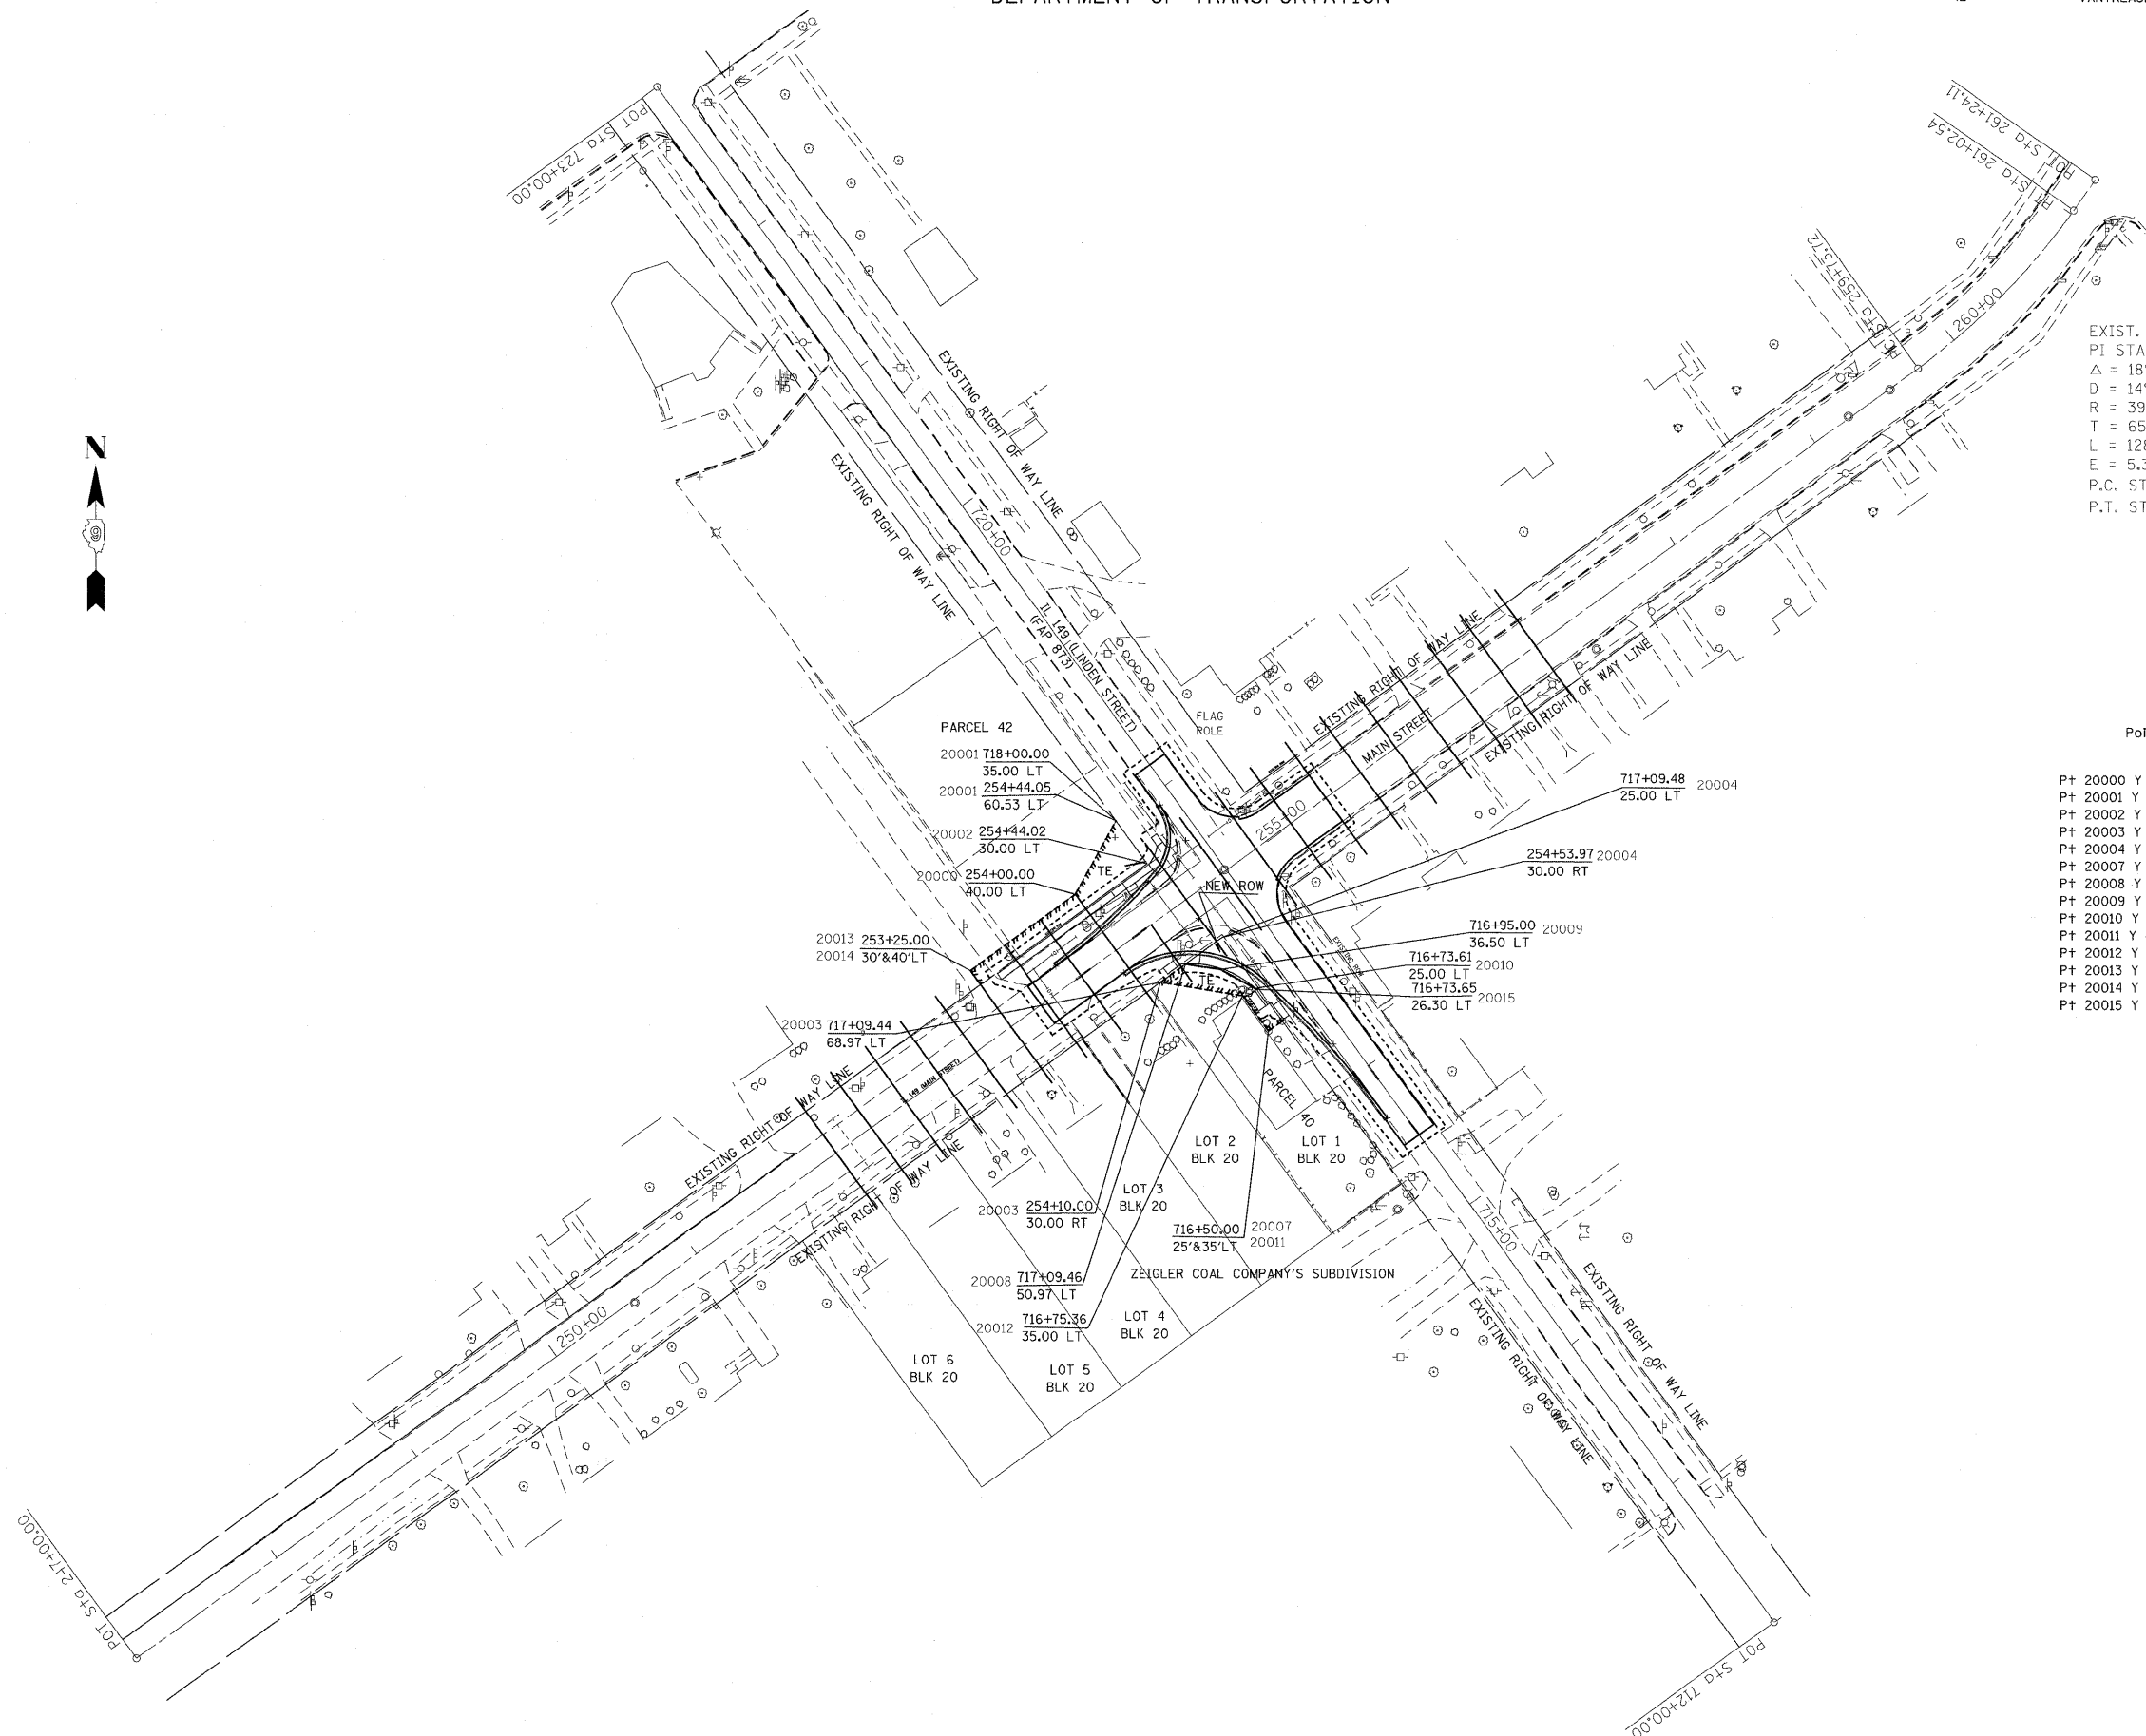

EXIST. CURVE 1
 PI STA. = 260+38.72
 $\Delta = 18^\circ 54' 22''$ (LT)
 $D = 14^\circ 40' 35''$
 $R = 390.39'$
 $T = 65.00'$
 $L = 128.82'$
 $E = 5.37'$
 P.C. STA. = 259+73.72
 P.T. STA. = 261+02.54

Point Coordinates

Pt 20000	Y 448653.836	X 775824.673
Pt 20001	Y 448696.332	X 775848.254
Pt 20002	Y 448671.612	X 775866.171
Pt 20003	Y 448603.070	X 775873.895
Pt 20004	Y 448628.907	X 775909.475
Pt 20007	Y 448574.879	X 775936.284
Pt 20008	Y 448613.647	X 775888.460
Pt 20009	Y 448610.435	X 775908.661
Pt 20010	Y 448599.865	X 775930.524
Pt 20011	Y 448580.748	X 775944.381
Pt 20012	Y 448595.415	X 775921.400
Pt 20013	Y 448609.767	X 775763.985
Pt 20014	Y 448601.676	X 775769.861
Pt 20015	Y 448599.133	X 775929.453

RIGHT OF WAY PLANS

ROUTE EAP_873__
 SECTION -105N_____
 PROJECT-NON_EA_____
 COUNTY FRANKLIN_____
 JOB NO. R-99-009-08
 STA 712+00__ TO STA 723+00__
 SCALE 1" = 50'

SHEET NO. 1__ OF 1__