


FINAL SURVEY	SURVEYED	DATE
NOTE BOOK	PLOTTED	BY
NO.	TEMPLATE	
	AREAS CHECKED	

ORIGINAL SURVEY	SURVEYED	DATE
NOTE BOOK	PLOTTED	BY
NO.	TEMPLATE	
	AREAS CHECKED	

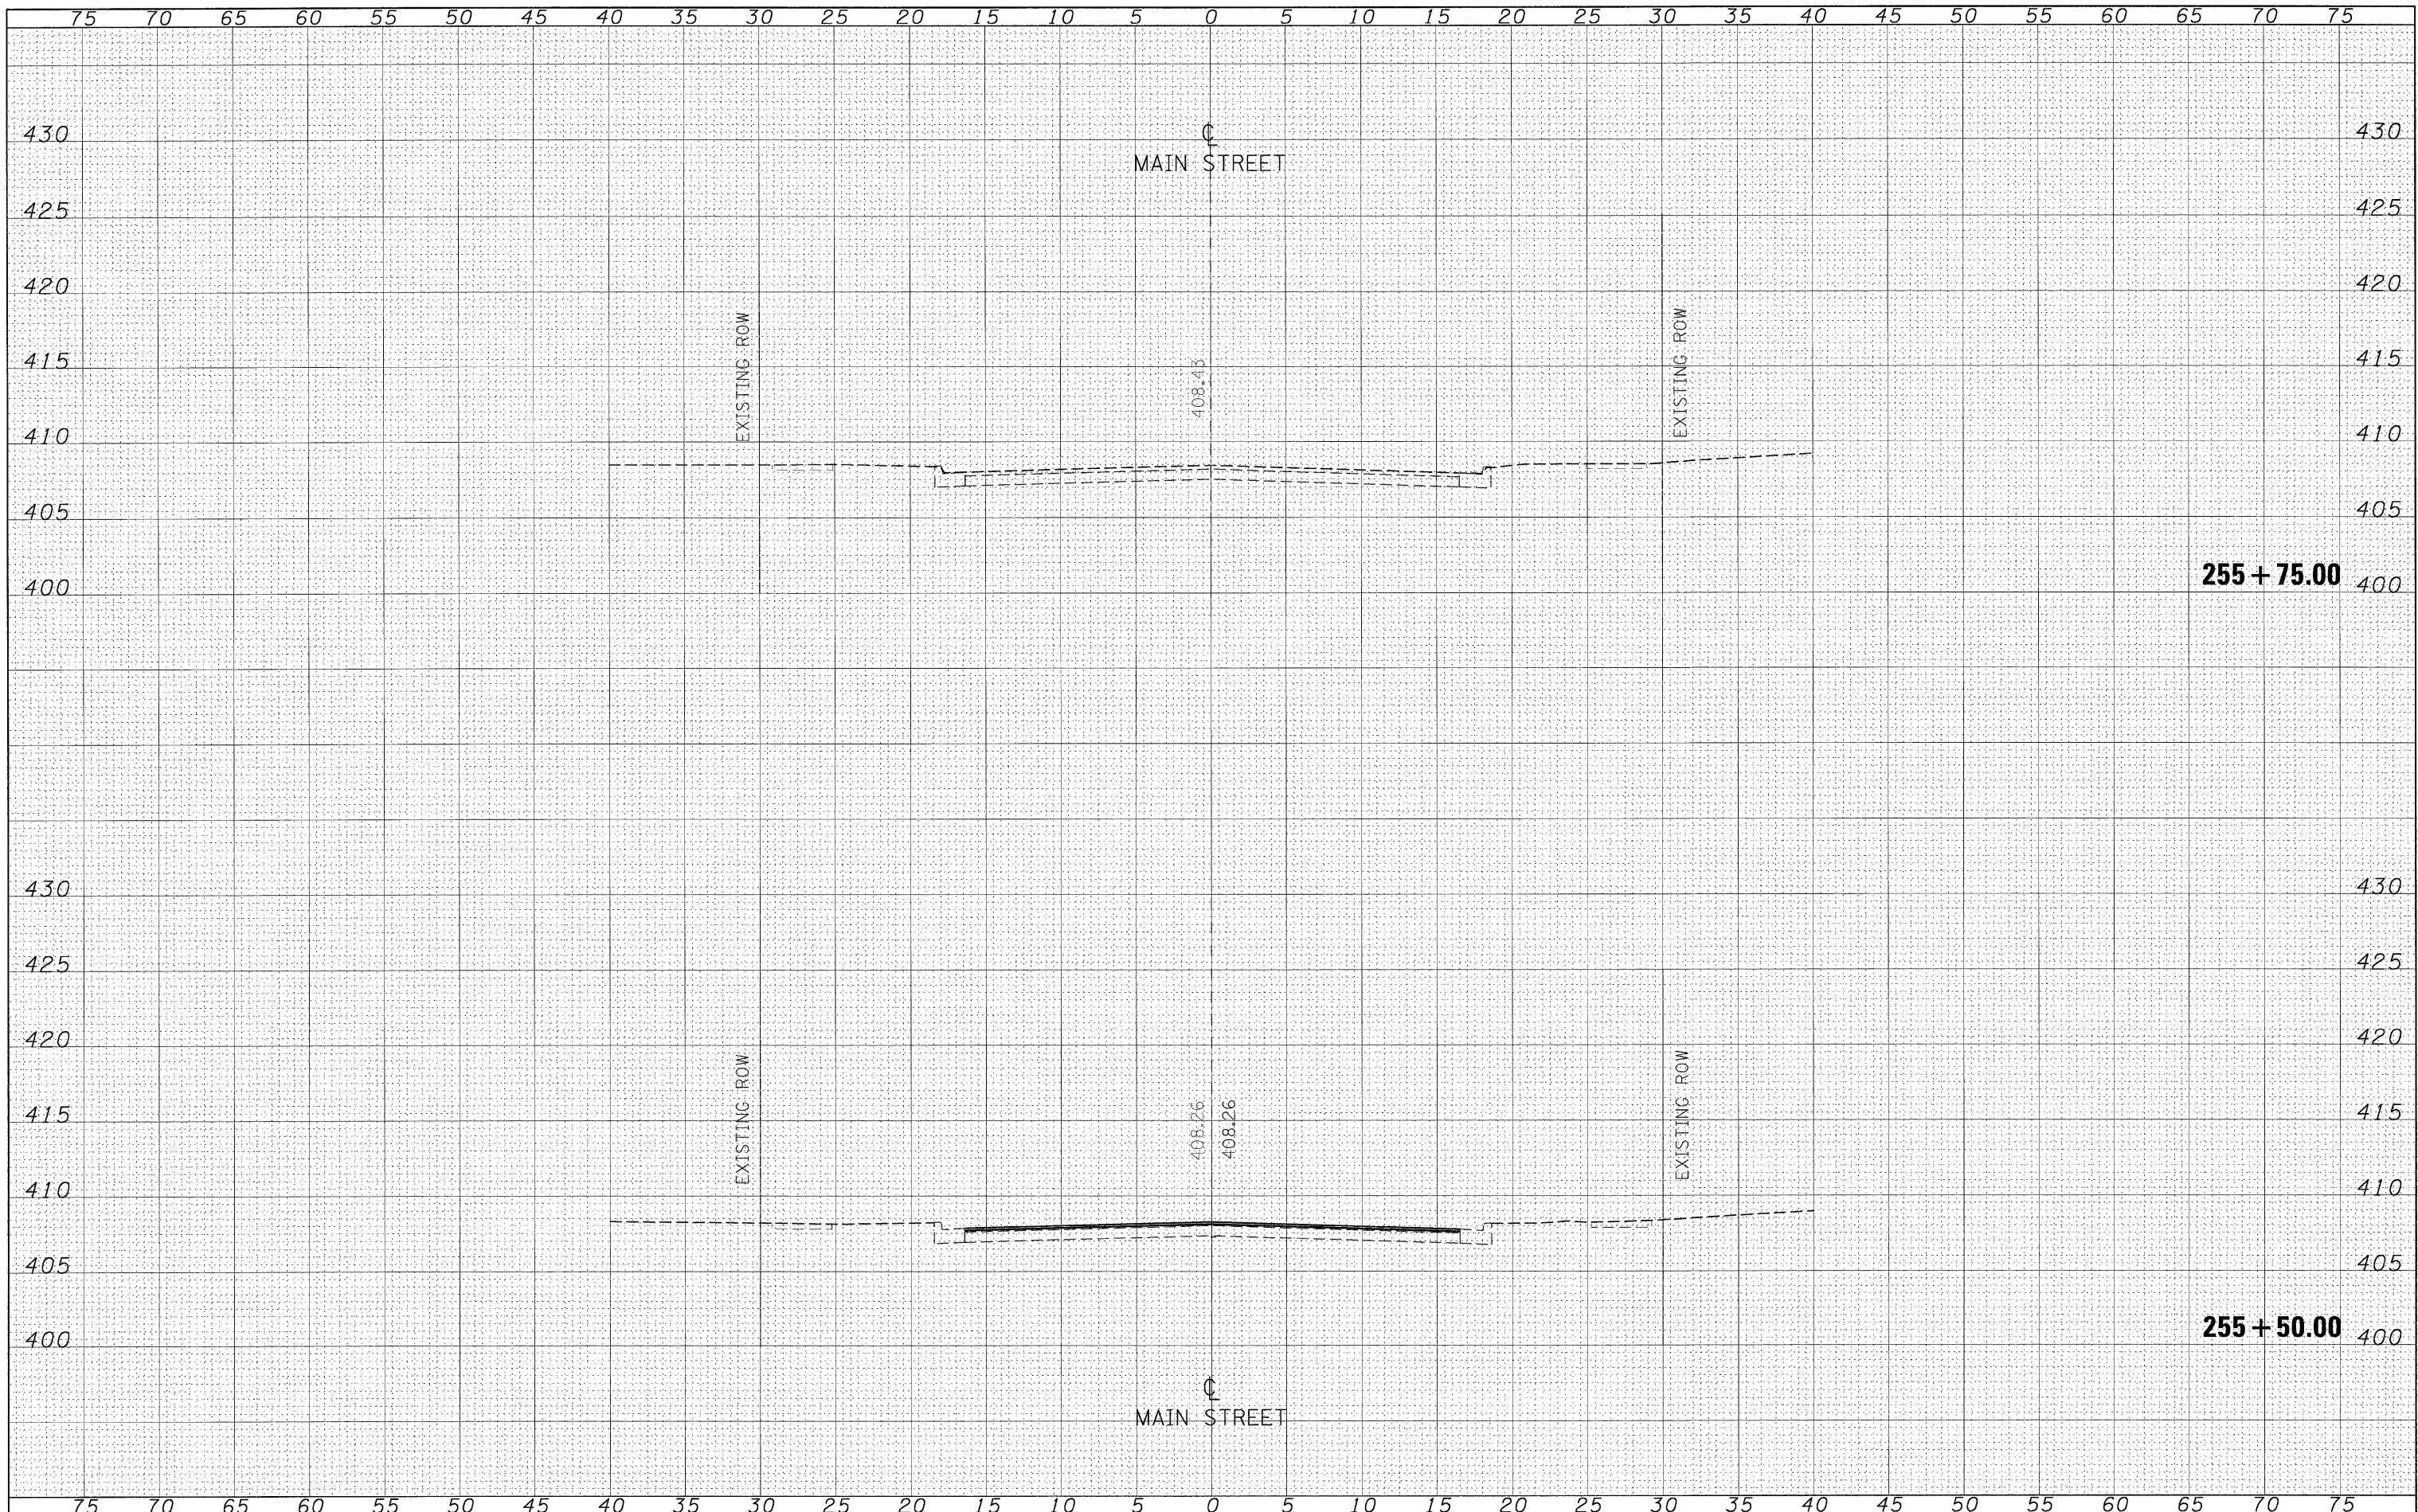

FILE NAME =
 c:\projects\78043\78043-xshmain.dgn

USER NAME = carlsonej	DESIGNED -	REVISIED -
	DRAWN -	REVISIED -
PLOT SCALE = 5.0000' / IN.	CHECKED -	REVISIED -
PLOT DATE = 1/29/2008	DATE -	REVISIED -

**STATE OF ILLINOIS
 DEPARTMENT OF TRANSPORTATION**

CROSS SECTIONS-MAIN STREET			
SCALE:	SHEET NO.	OF	SHEETS
			STA. 255+50.00 TO STA. 255+75.00

F.A.P. RTE.	SECTION	COUNTY	TOTAL SHEETS	SHEET NO.
873	105N	FRANKLIN	46	26
CONTRACT NO. 78043				
FED. ROAD DIST. NO. ILLINOIS FED. AID PROJECT				