


FINAL SURVEY	SURVEYED	BY	DATE
NOTE BOOK NO.	PLOTTED		
	TEMPLATE		
	AREAS CHECKED		

ORIGINAL SURVEY	SURVEYED	BY	DATE
NOTE BOOK NO.	PLOTTED		
	TEMPLATE		
	AREAS CHECKED		

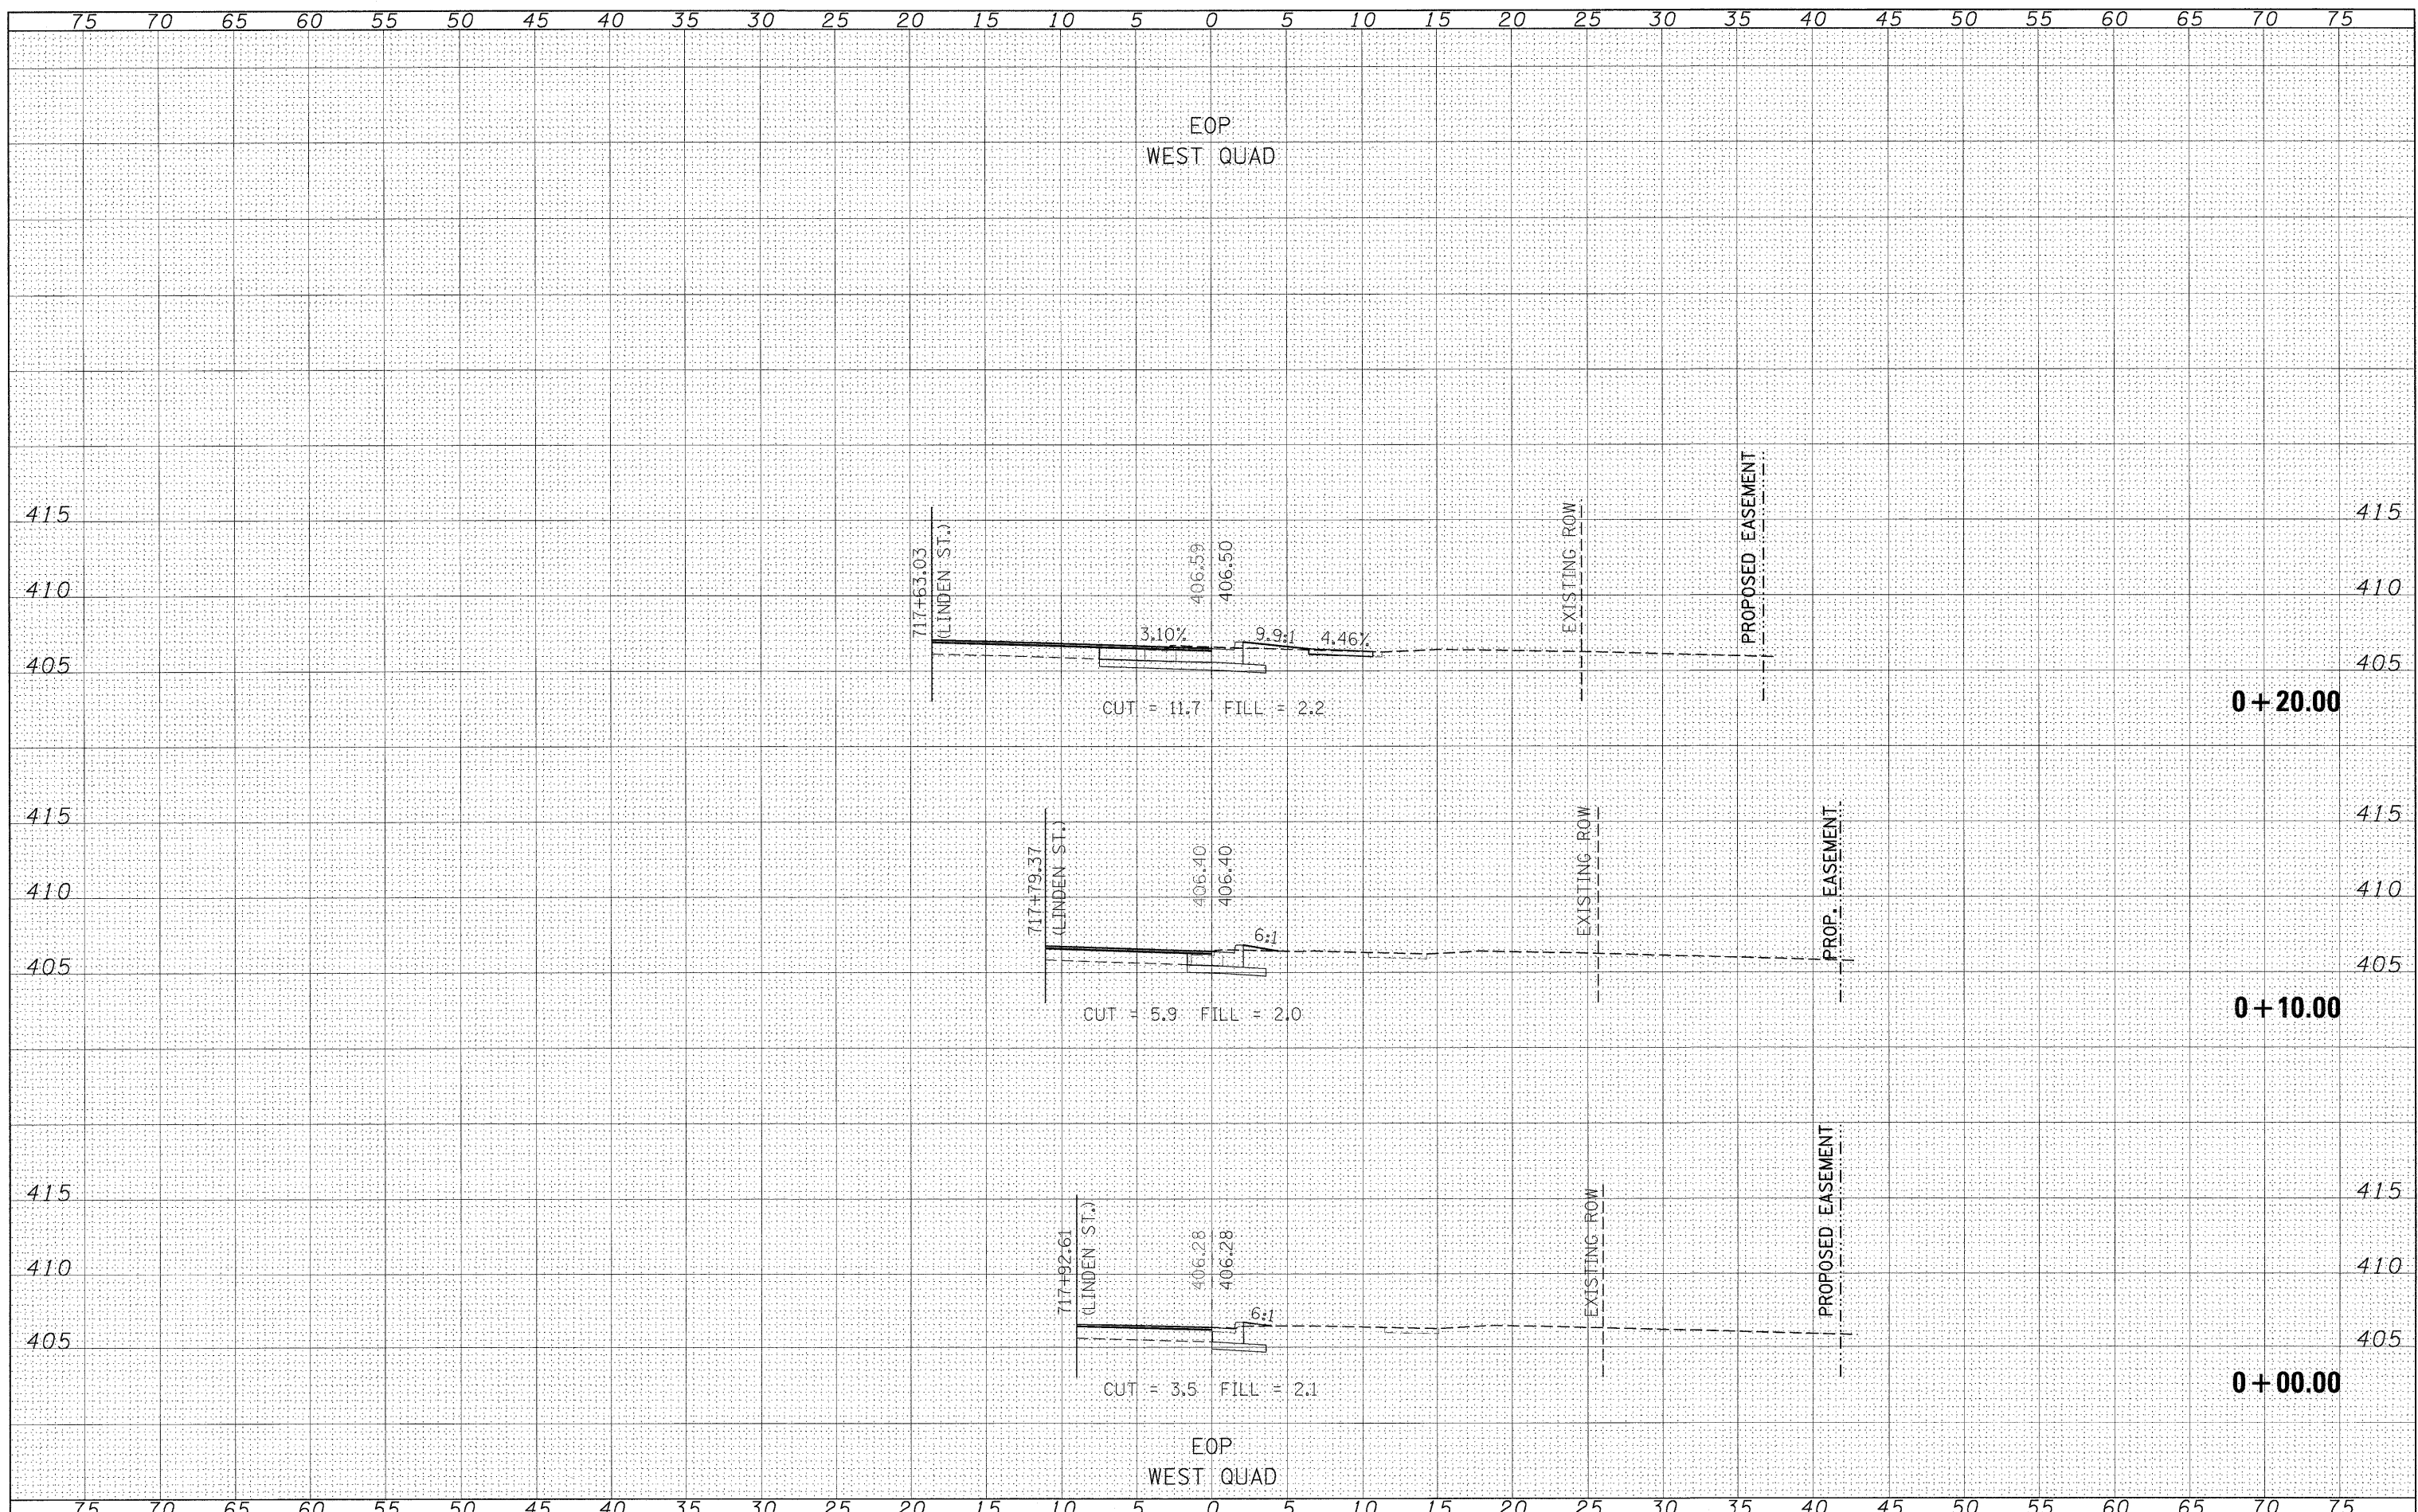

FILE NAME = c:\projects\78043\78043-sshtwest.dgn
 USER NAME = carlsonj
 PLOT SCALE = 5.0000' / IN.
 PLOT DATE = 2/6/2009

DESIGNED -	REVISIED -
DRAWN -	REVISIED -
CHECKED -	REVISIED -
DATE -	REVISIED -

**STATE OF ILLINOIS
DEPARTMENT OF TRANSPORTATION**

CROSS SECTIONS--WEST QUAD			
SCALE:	SHEET NO.	OF SHEETS	STA. +00.00 TO STA. +20.00

F.A.P. RTE. 873	SECTION 105N	COUNTY FRANKLIN	TOTAL SHEETS 46	SHEET NO. 34
FED. ROAD DIST. NO. [ILLINOIS] FED. AID PROJECT CONTRACT NO. 78043				