


FINAL SURVEY	SURVEYED	BY	DATE
NOTE BOOK	PLOTTED		
NO.	TEMPLATE		
	AREAS CHECKED		

ORIGINAL SURVEY	SURVEYED	BY	DATE
NOTE BOOK	PLOTTED		
NO.	TEMPLATE		
	AREAS CHECKED		

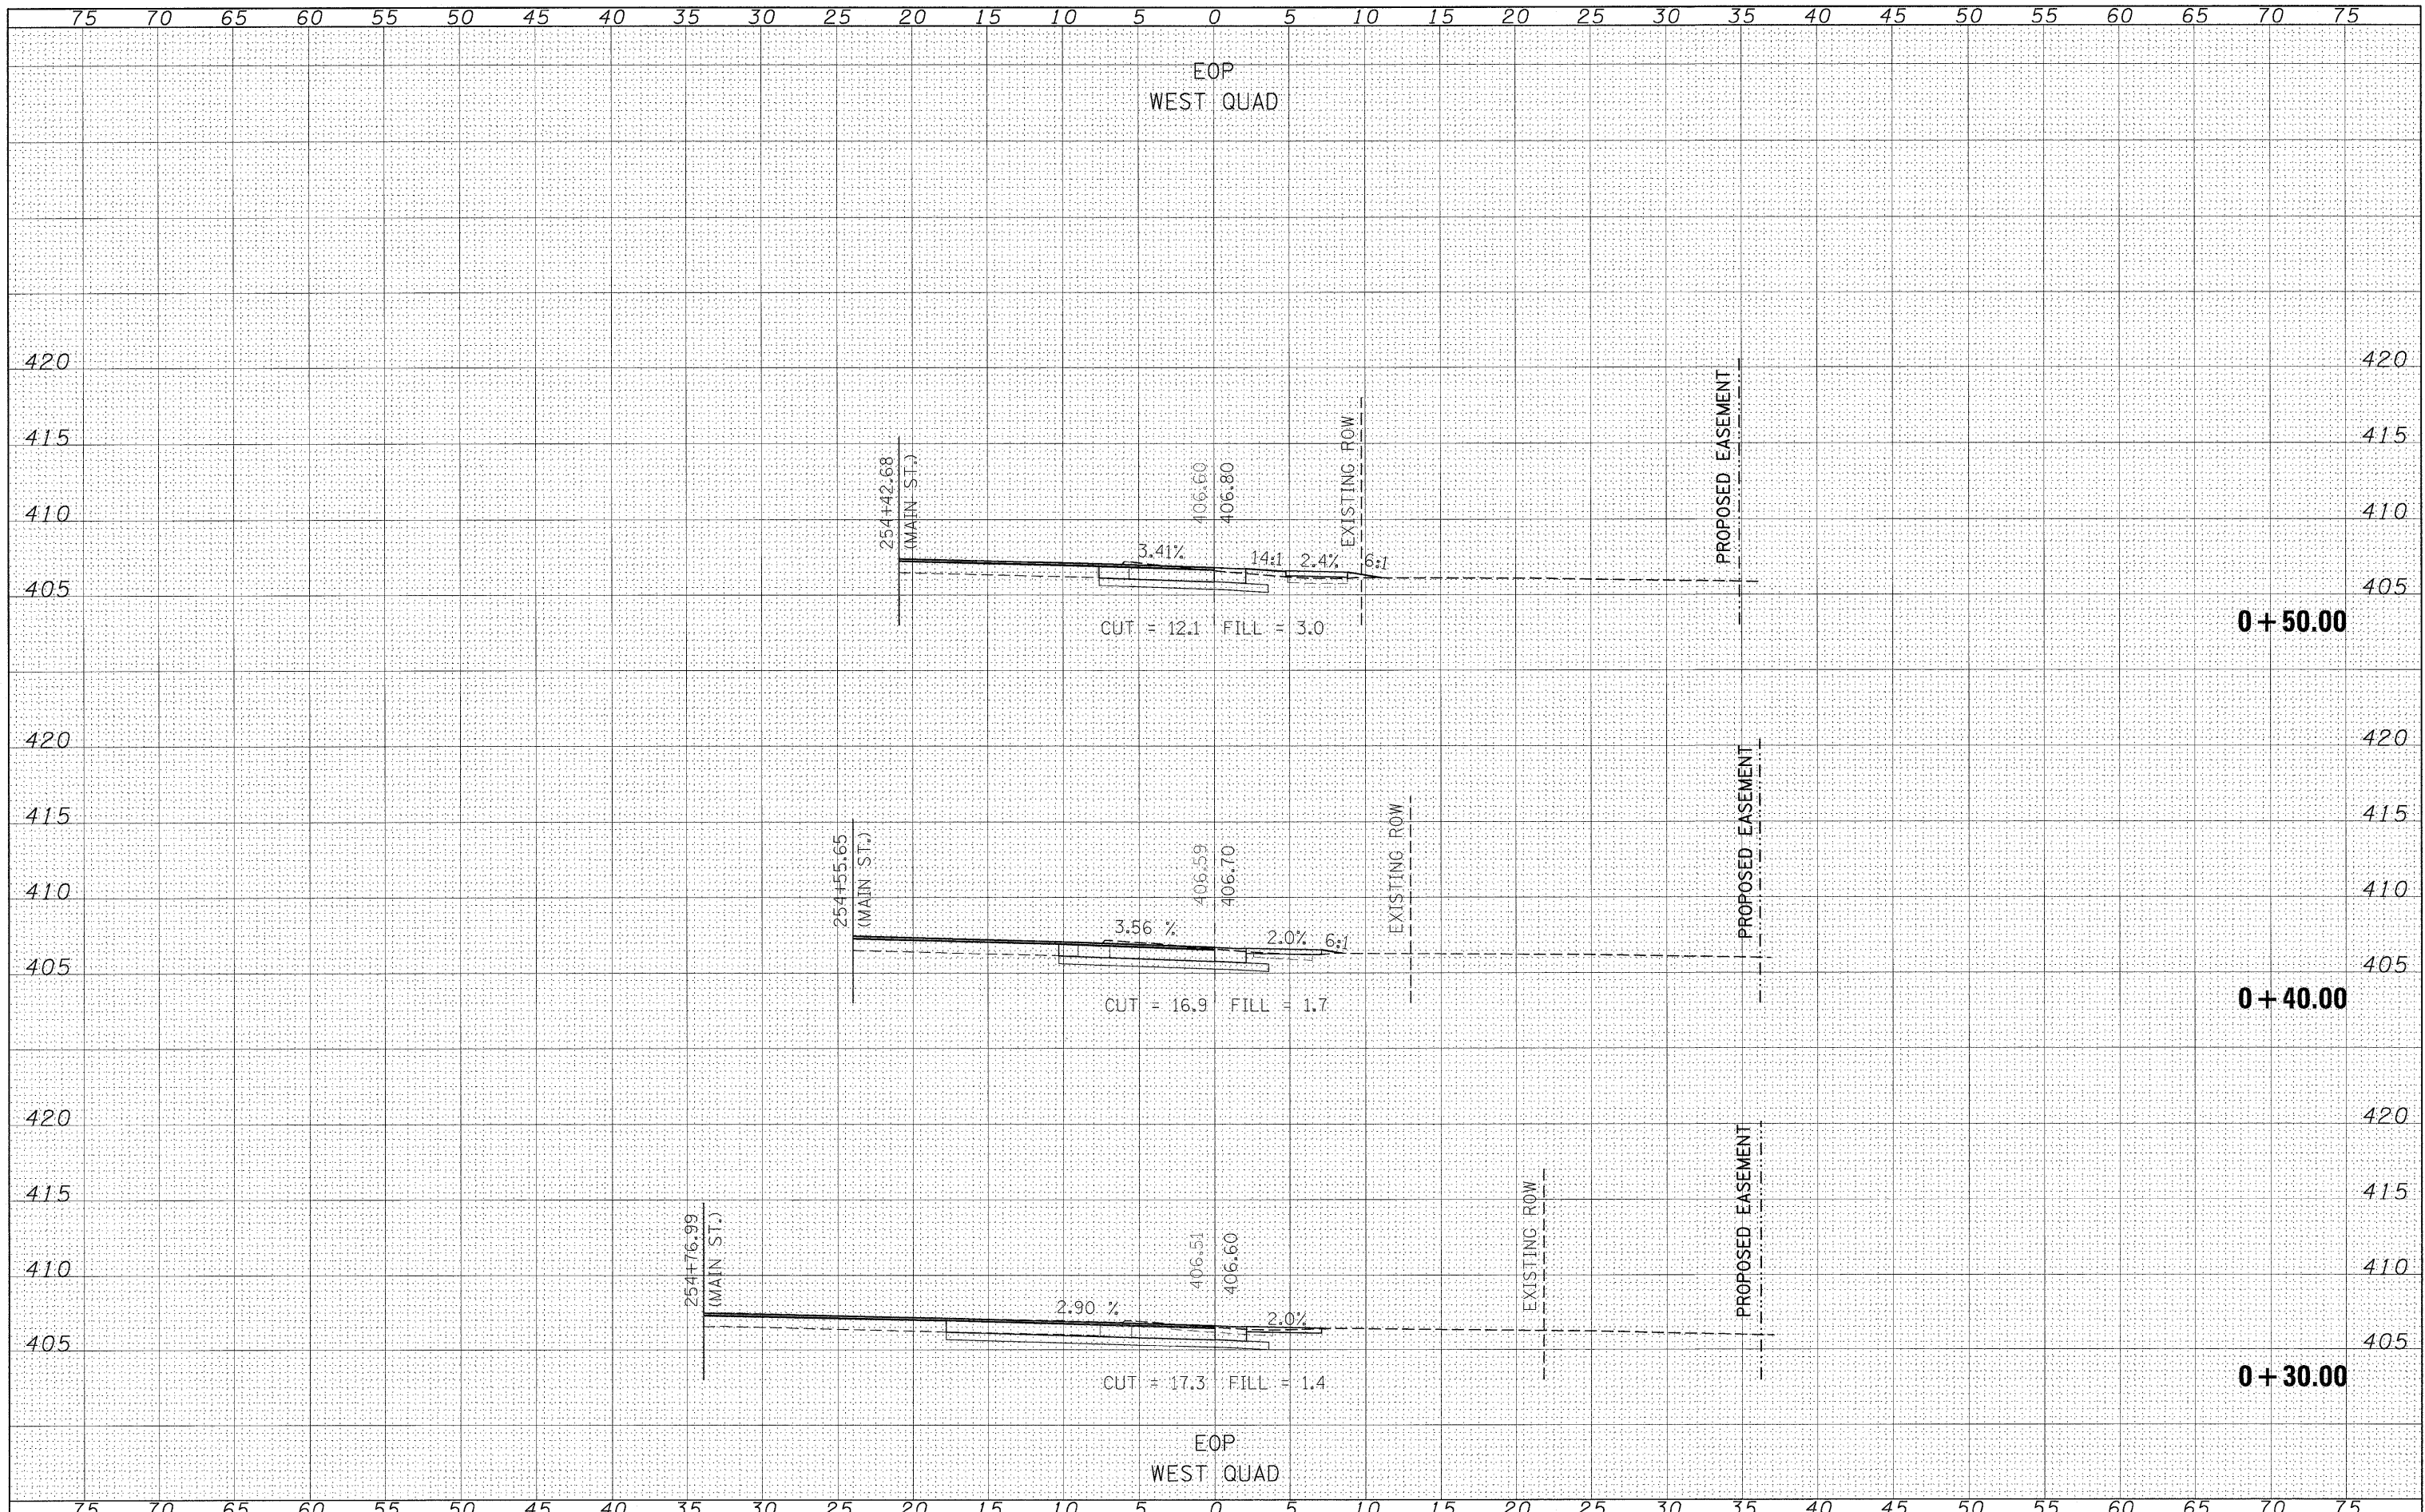

FILE NAME = c:\projects\78043\78043-sshtwest.dgn	USER NAME = carlson_ej	DESIGNED -	REVISD -	<b>STATE OF ILLINOIS</b> <b>DEPARTMENT OF TRANSPORTATION</b>	<b>CROSS SECTIONS-WEST QUAD</b>			F.A.P. RTE. 873	SECTION 105N	COUNTY FRANKLIN	TOTAL SHEETS 46	SHEET NO. 35
		DRAWN -	REVISD -		SCALE:	SHEET NO. OF SHEETS	STA. +30.00 TO STA. +50.00	FED. ROAD DIST. NO.	ILLINOIS FED. AID PROJECT	CONTRACT NO. 78043		
		CHECKED -	REVISD -									
		DATE -	REVISD -									