


DATE	
BY	
FINI SURVEY	
SURVEYED	
PLOTTED	
TEMPLATE	
NOTE BOOK	
NO.	
AREAS CHECKED	

DATE	
BY	
ORIGINAL SURVEY	
SURVEYED	
PLOTTED	
TEMPLATE	
NOTE BOOK	
NO.	
AREAS CHECKED	

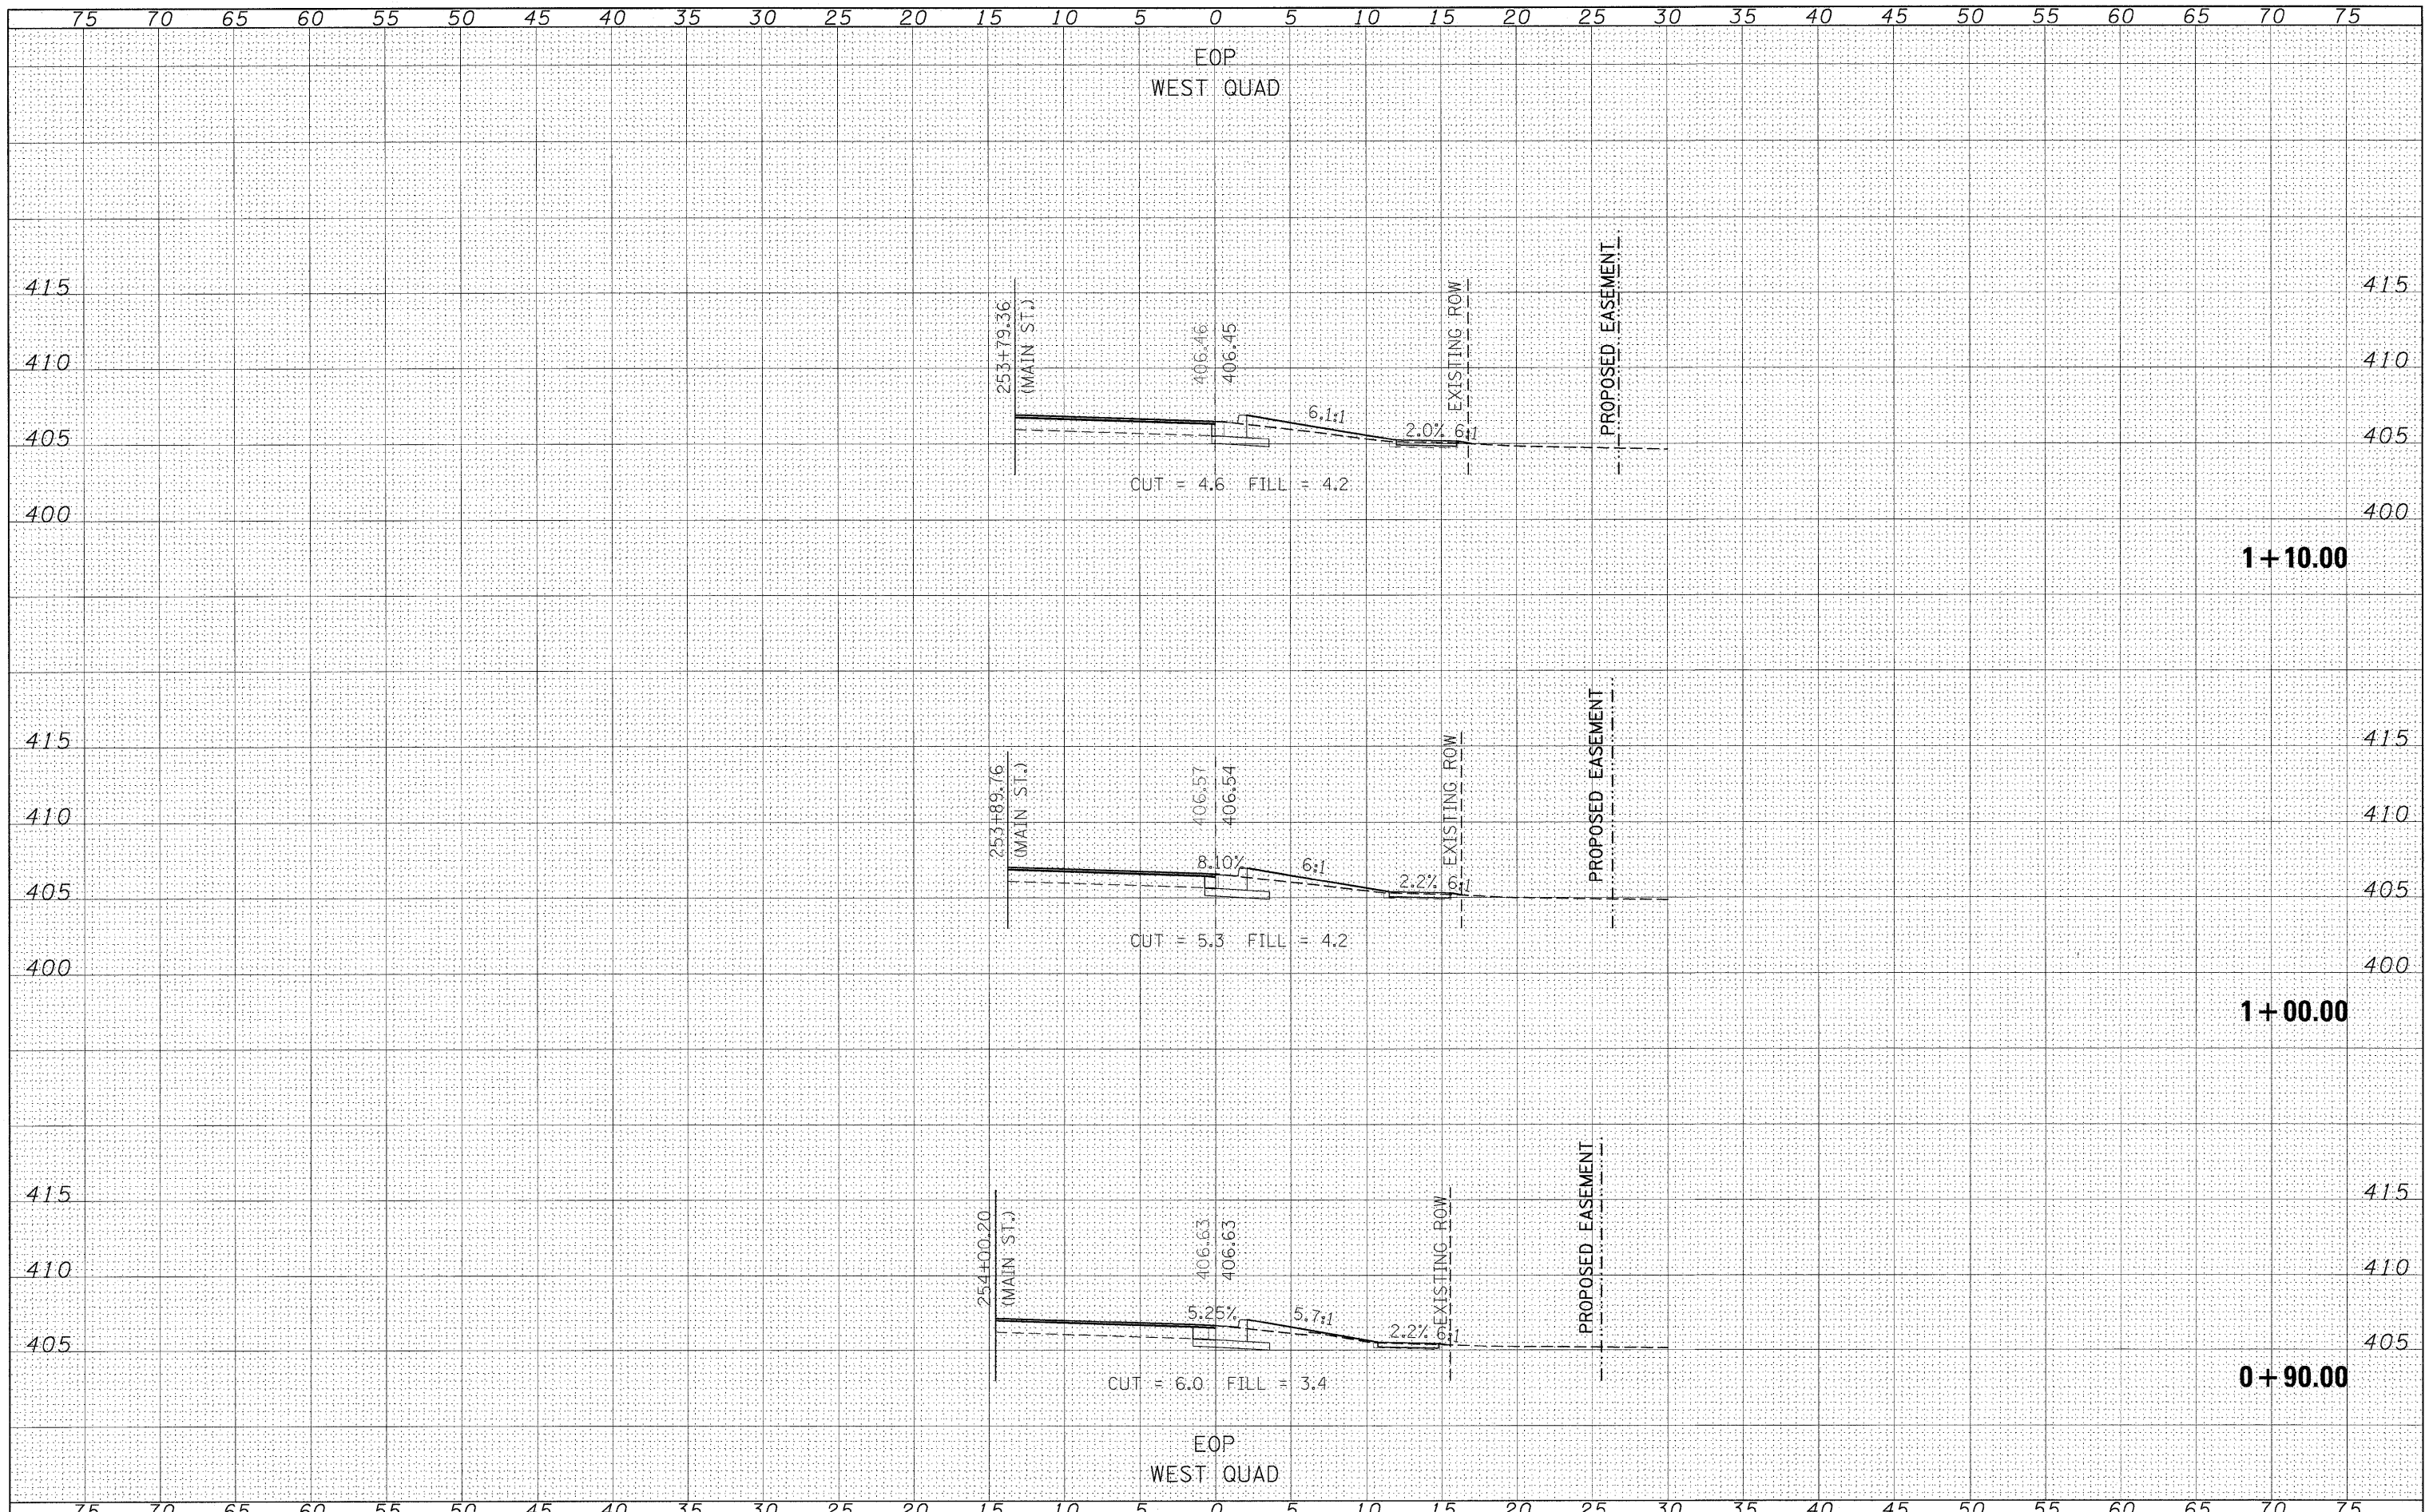

FILE NAME =	USER NAME = carlsonj	DESIGNED -	REVISED -	STATE OF ILLINOIS DEPARTMENT OF TRANSPORTATION	CROSS SECTIONS—WEST QUAD	F.A.P. RTE.	SECTION	COUNTY	TOTAL SHEETS	SHEET NO.
ca:\projects\78843\78843-xshwest.dgn		DRAWN -	REVISED -			873	105N	FRANKLIN	46	37
PLOT SCALE = 5,0000' / IN.		CHECKED -	REVISED -			CONTRACT NO. 78043				
PLOT DATE = 2/6/2008		DATE -	REVISED -			FED. ROAD DIST. NO. ILLINOIS FED. AID PROJECT				
SCALE:						SHEET NO.	OF	SHEETS	STA. +90.00	TO STA. 1+10.00