


FINAL SURVEY	SURVEYED	DATE
NOTE BOOK	PLOTTED	BY
NO.	TEMPLATE	
	AREAS CHECKED	

ORIGINAL SURVEY	SURVEYED	DATE
NOTE BOOK	PLOTTED	BY
NO.	TEMPLATE	
	AREAS CHECKED	

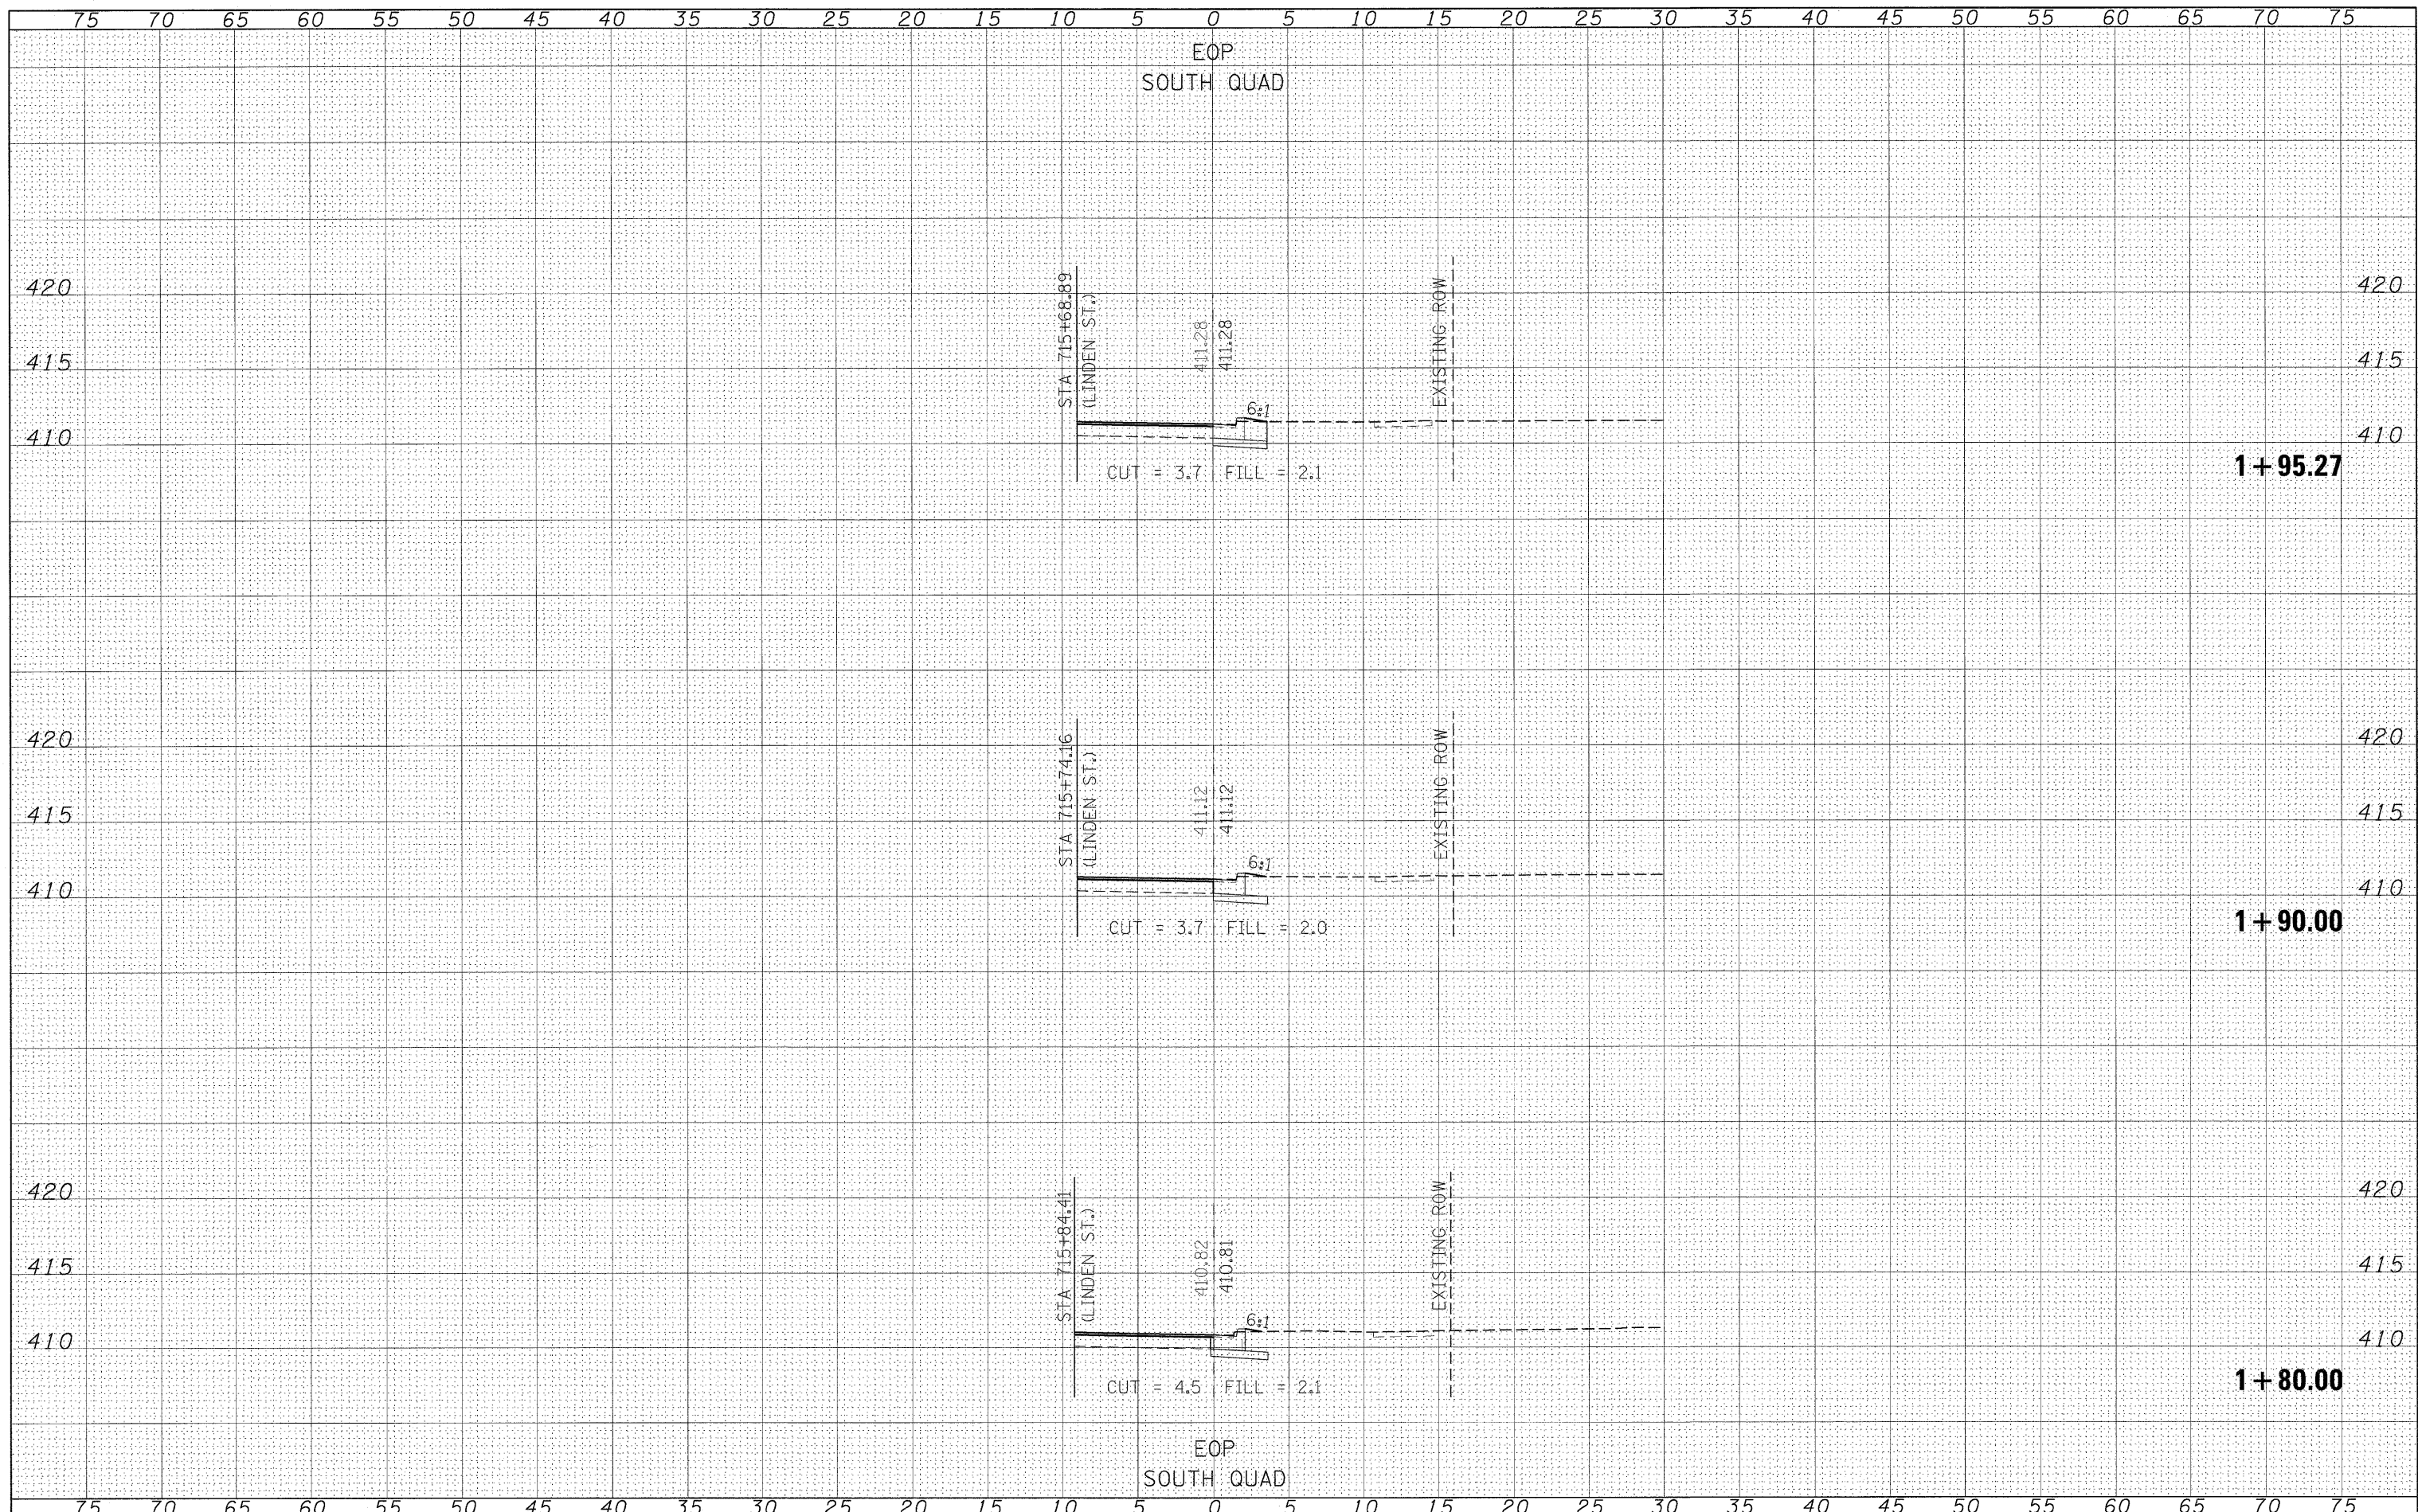

FILE NAME =	USER NAME = oarlsonej	DESIGNED -	REVISED -	<b>STATE OF ILLINOIS</b> <b>DEPARTMENT OF TRANSPORTATION</b>	<b>CROSS SECTIONS-SOUTH QUAD</b>		F.A.P. RTE.	SECTION	COUNTY	TOTAL SHEETS	SHEET NO.
c:\pro_jec ts\78043\78043-xsh tsouth.dgn		DRAWN -	REVISED -		873	105N	FRANKLIN	46	46		
PLOT SCALE = 5.0000' / IN.		CHECKED -	REVISED -		CONTRACT NO. 78043						
PLOT DATE = 2/6/2008		DATE -	REVISED -		SCALE:	SHEET NO. OF SHEETS	STA. 1+80.00 TO STA. 1+95.27	FED. ROAD DIST. NO.	ILLINOIS FED. AID PROJECT		